

8/17/99

CLEARING AND GRUBBING
EROSION CONTROL FOR
CONSTRUCTION SHEET 13

CALYX
ENGINEERS + CONSULTANTS
6750 TRYON ROAD
CARY, NC 27518
phone: 919.851.1912
CALYXengineers.com
NC License # F-1333
Formerly Haldar Engineers & Consultants

PROJECT REFERENCE NO. R-5014	SHEET NO. <i>EC-13/CONST.13</i>
RW SHEET NO.	
ROADWAY DESIGN ENGINEER	HYDRAULICS ENGINEER

-L-
PI Sta 151+21.7
 $\Delta = 14' 36'' 20.0'' (RT)$
 $D = 1' 37'' 00.0''$
 $L = 903.44'$
 $T = 454.18'$
 $R = 3,544.07'$
 $SE = 2\%$
 $RO = 42'$
 $V = 80 MPH$


NOTE:
PLACE TEMPORARY ROCK SEDIMENT DAMS TYPE - B
AND TEMPORARY ROCK SILT CHECKS TYPE - A AT
DRAINAGE OUTLETS.

NAD 83 NA 2011

REVISIONS

MATCH LINE -L- STA. 142 + 00.00
SEE SHEET 12

MATCH LINE -L- STA. 154 + 50.00
SEE SHEET 14

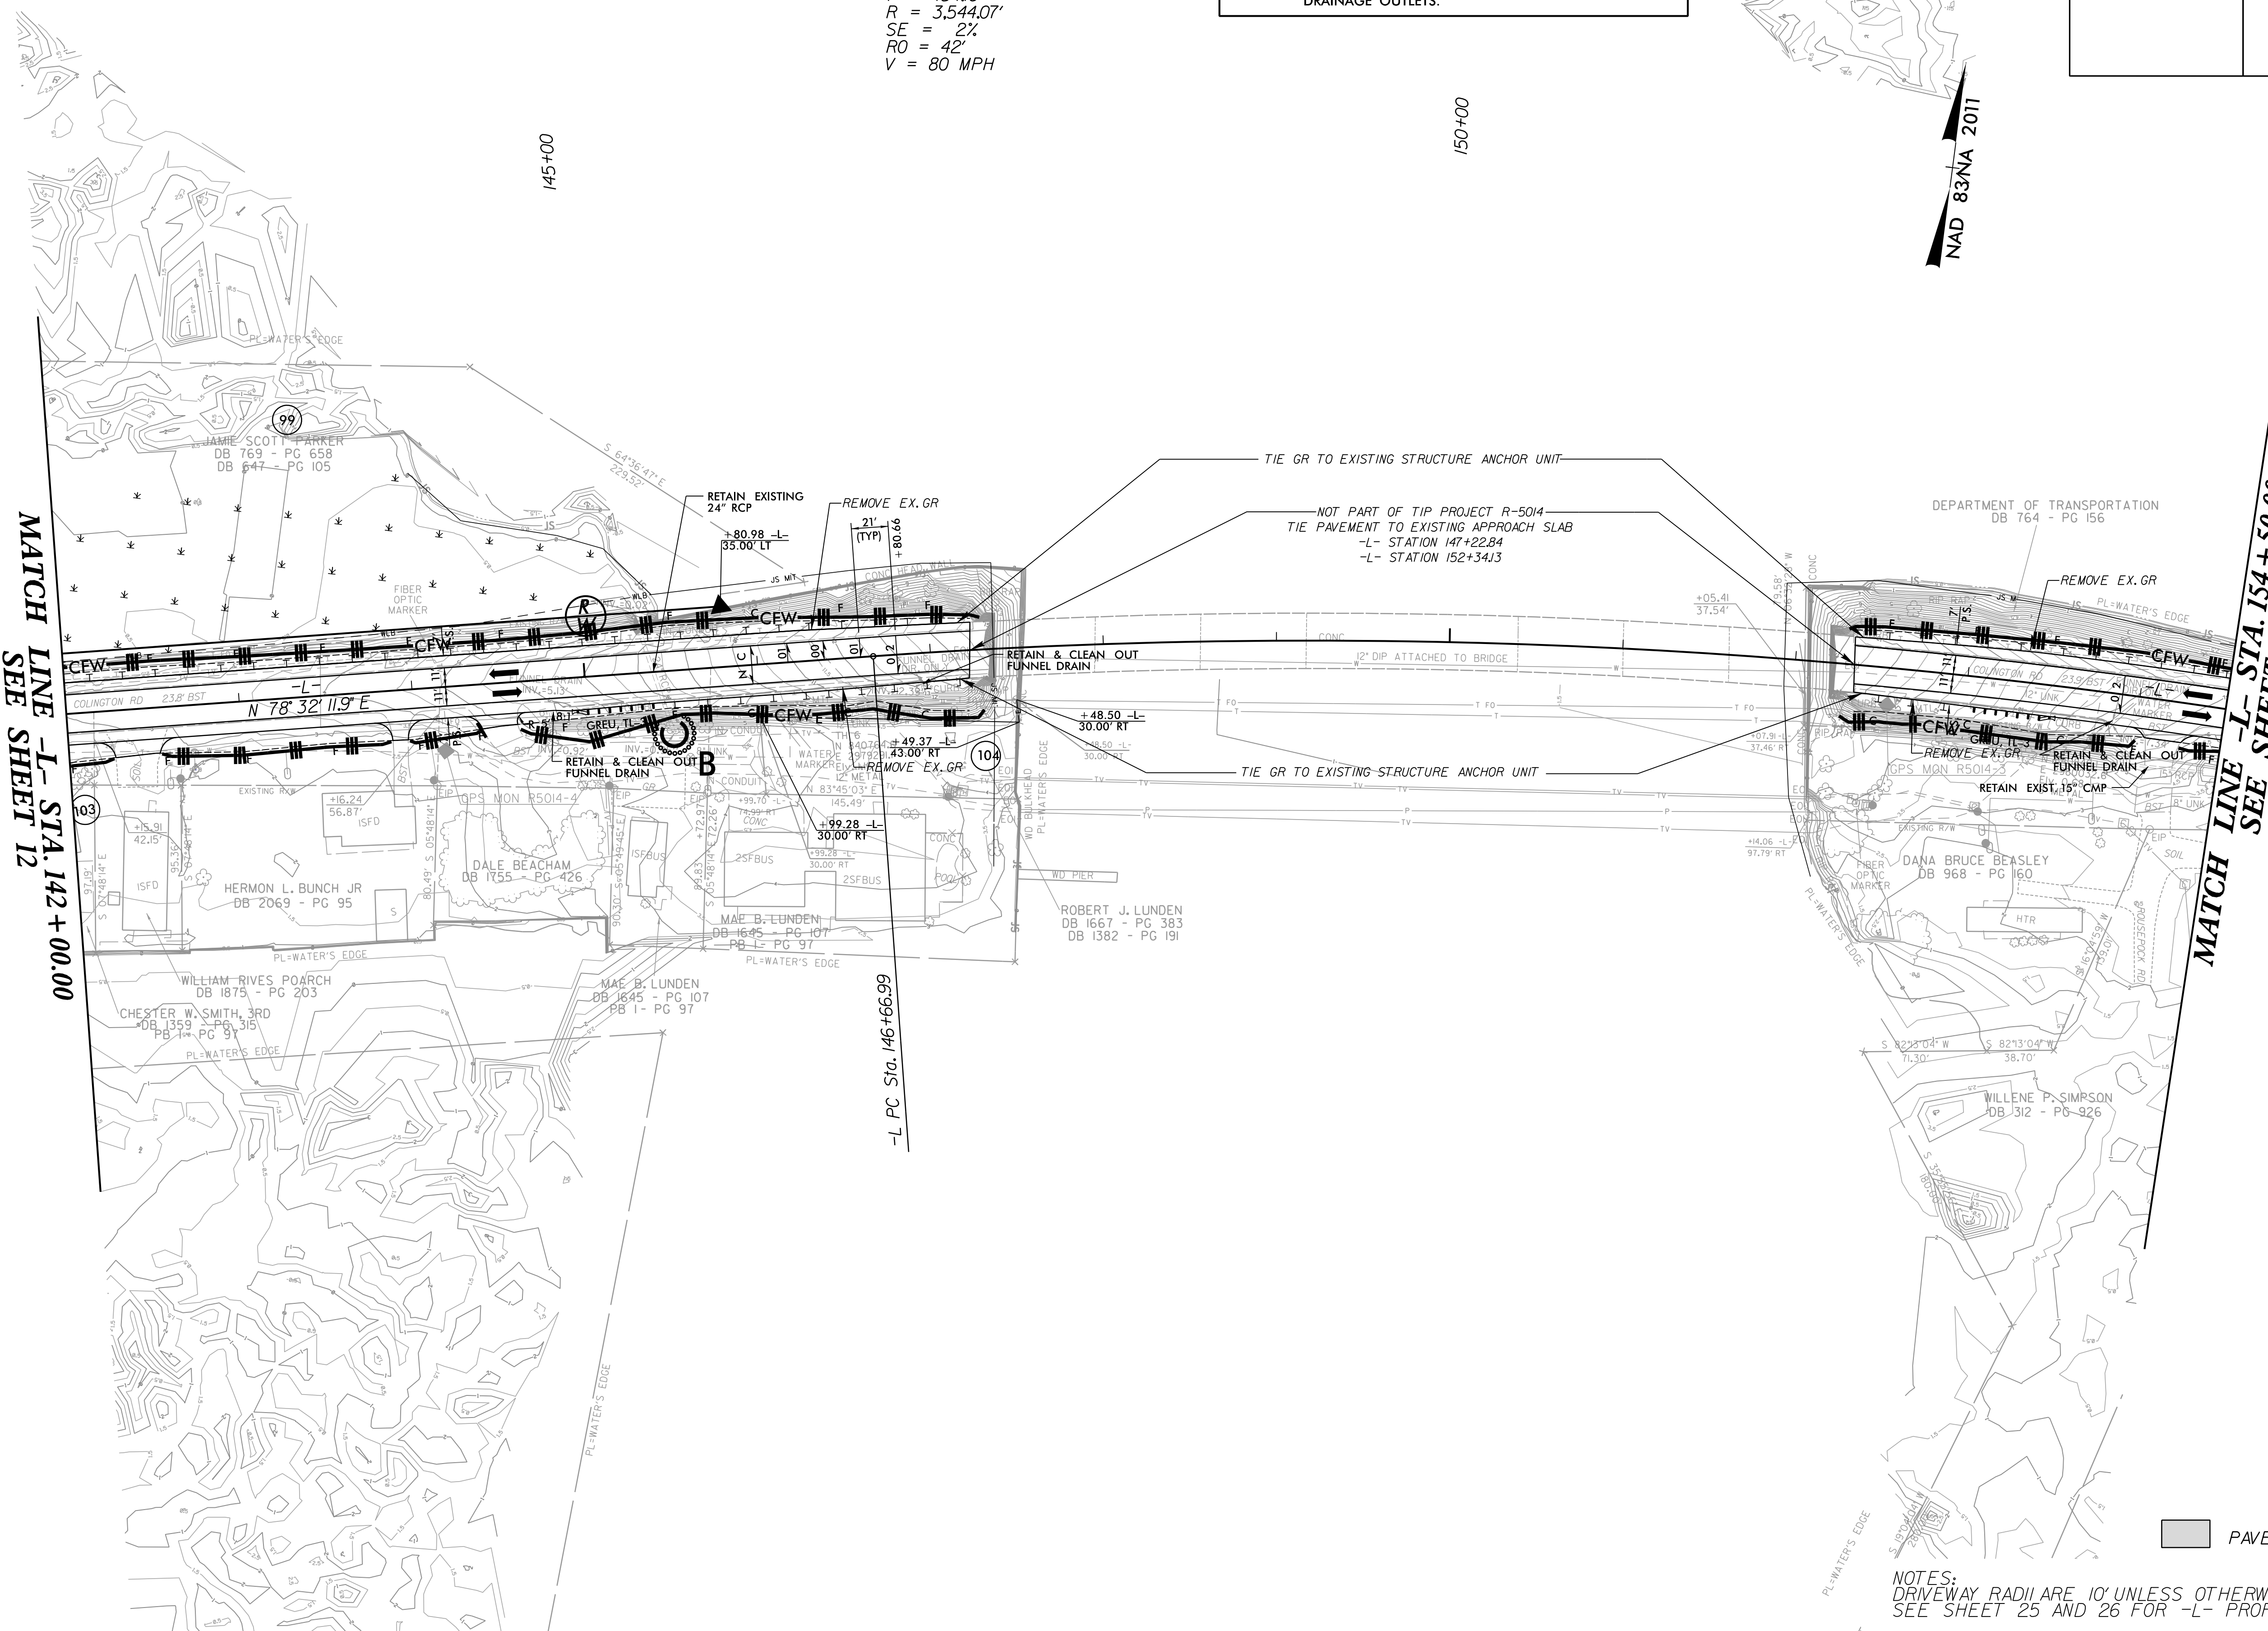

PAVED SHOULDER

NOTES:
DRIVEWAY RADII ARE 10' UNLESS OTHERWISE NOTED
SEE SHEET 25 AND 26 FOR -L- PROFILE

I:\5/2008
 REVISIONS
 Environmental\Design\RE014_hyd_EC_psh_13.dgn
 10/20/08