
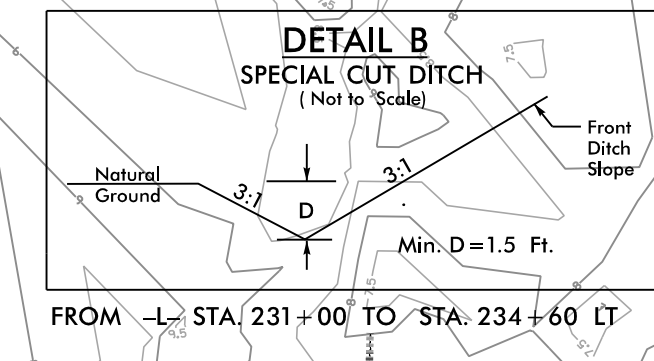


PROJECT REFERENCE NO. <b>R-5014</b>	SHEET NO. <i>EC-19/CONST.19</i>
RW SHEET NO.	HYDRAULICS ENGINEER
ROADWAY DESIGN ENGINEER	


CLEARING AND GRUBBING  
 EROSION CONTROL FOR  
 CONSTRUCTION SHEET 19

NOTE:  
 PLACE TEMPORARY ROCK SEDIMENT DAMS TYPE - B  
 AND TEMPORARY ROCK SILT CHECKS TYPE - A AT  
 DRAINAGE OUTLETS.

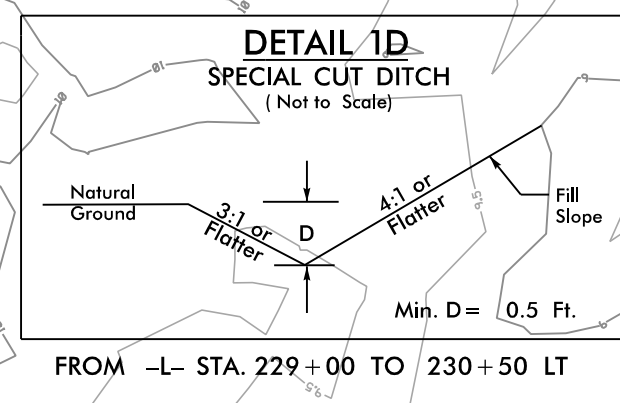

MATCH LINE -L- STA. 221+50.00  
 SEE SHEET 18

MATCH LINE -L- STA. 233+50.00  
 SEE SHEET 20

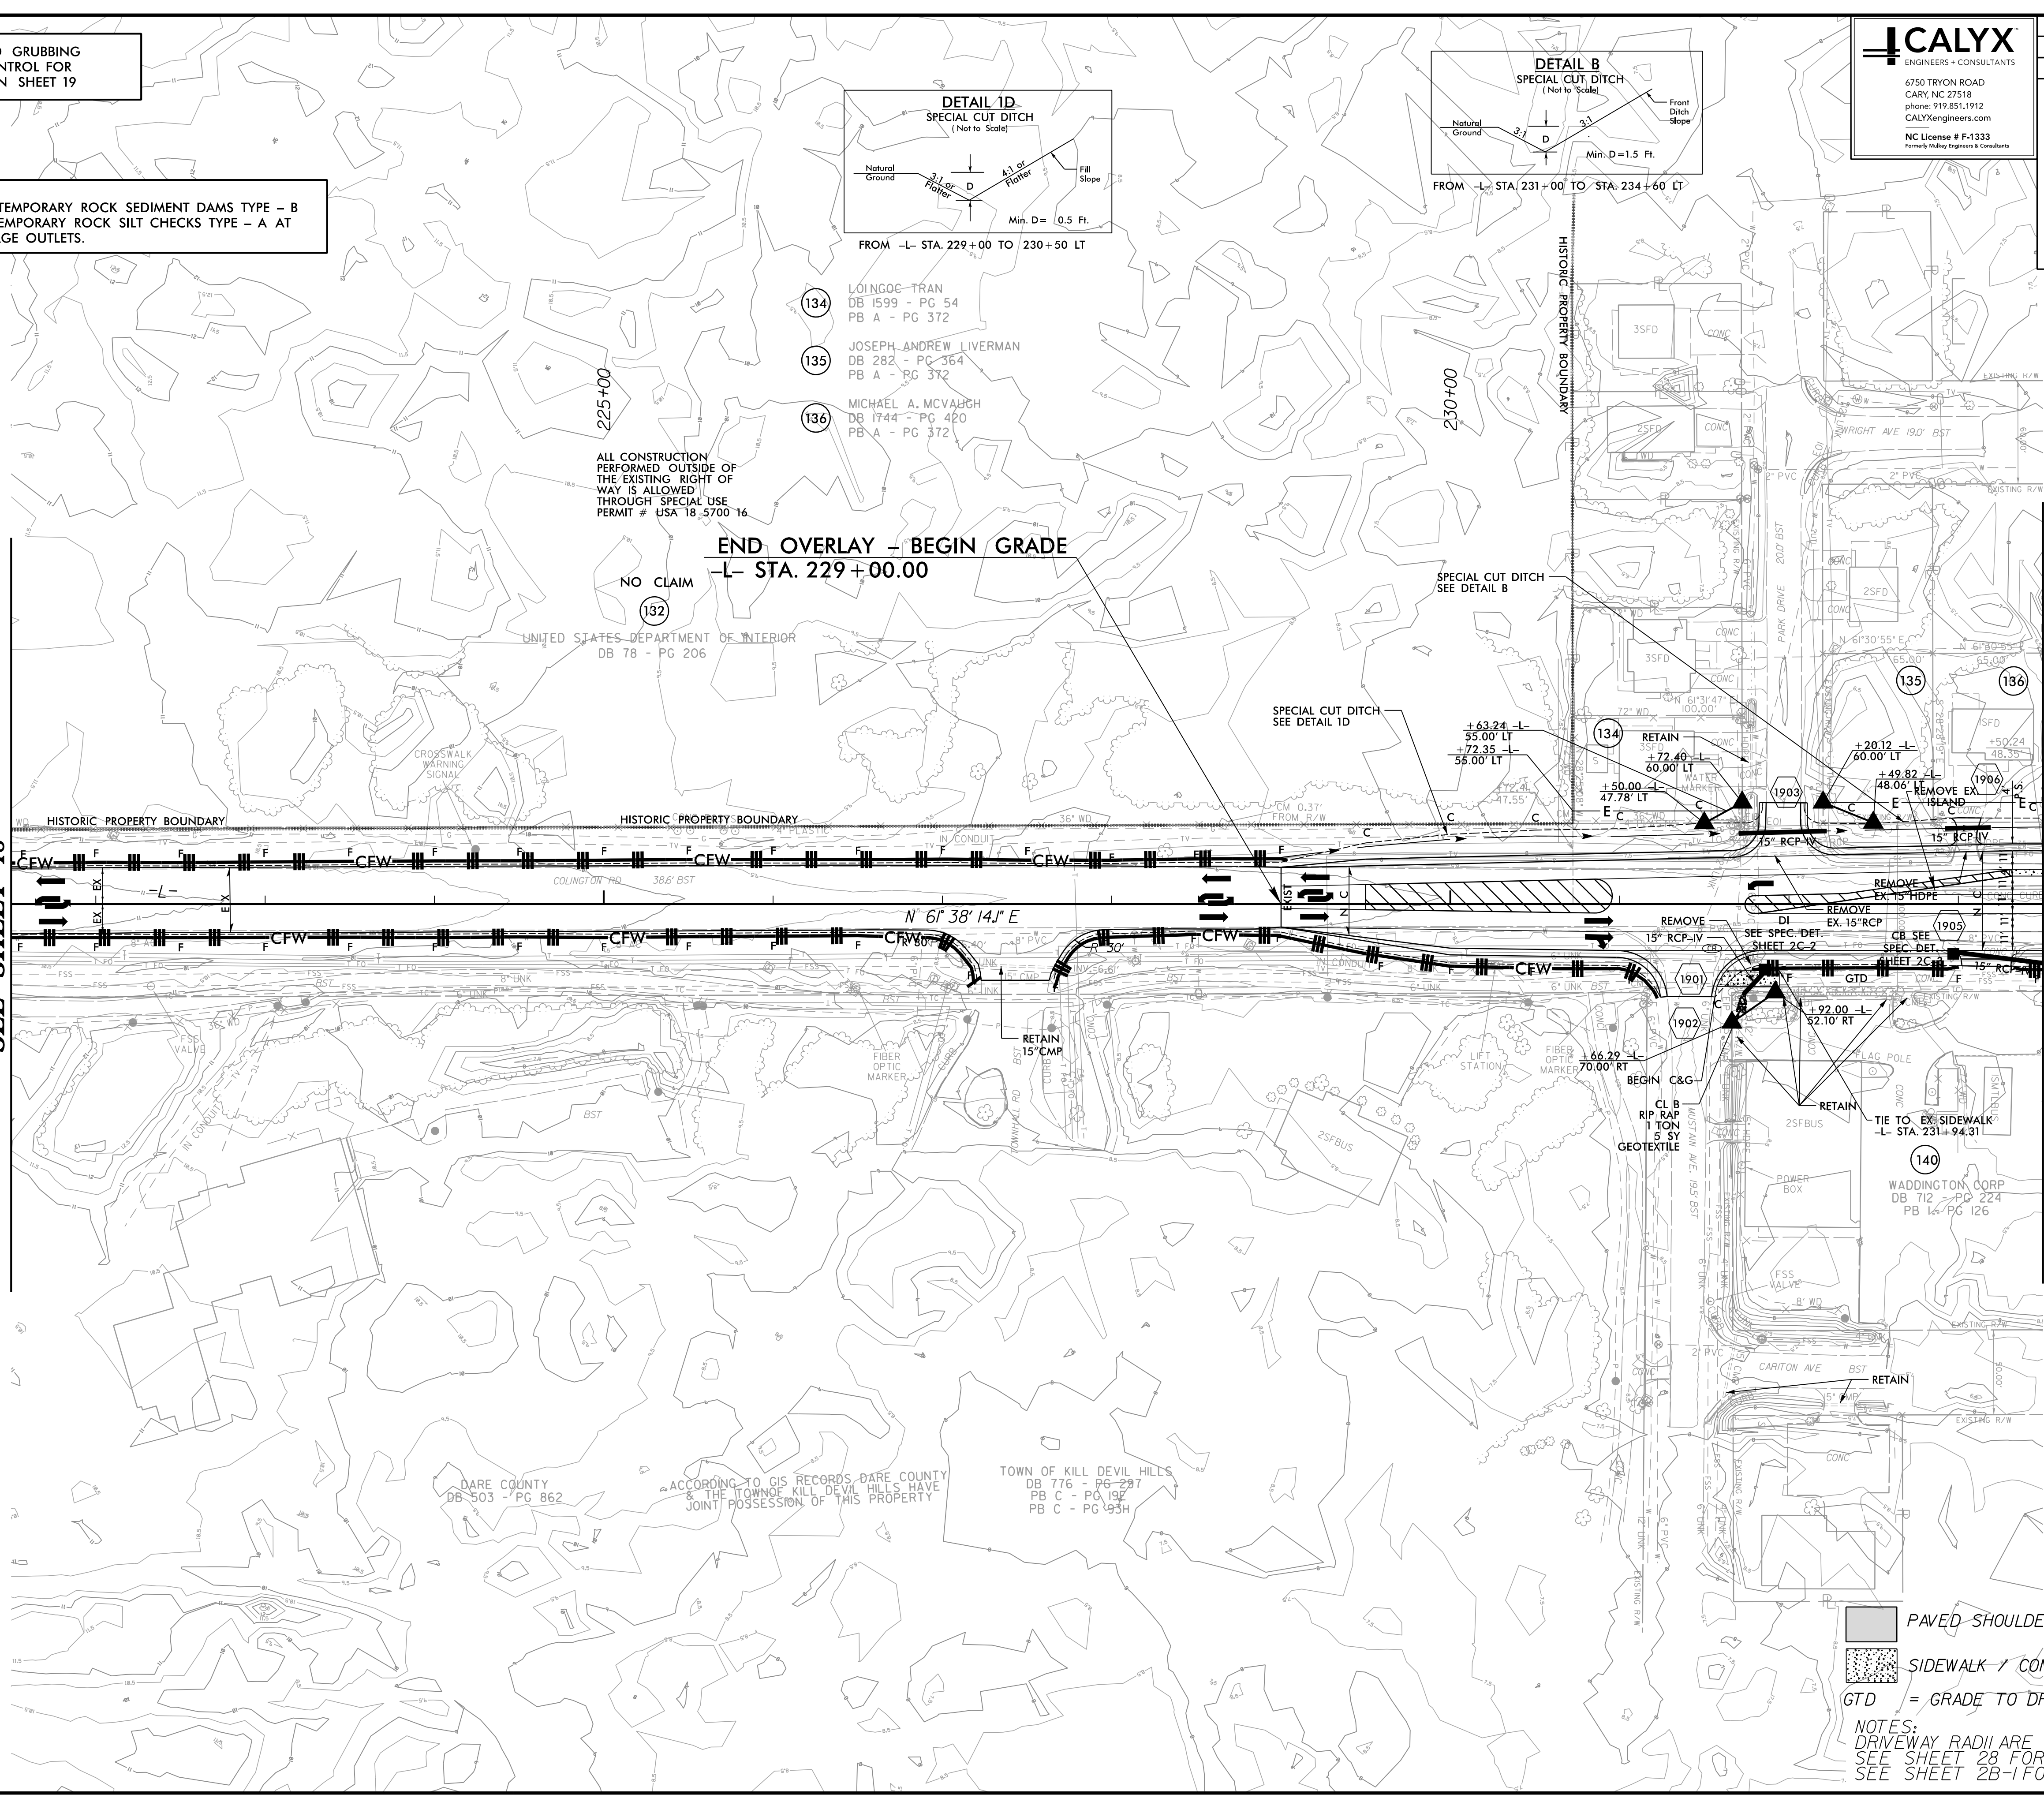

PAVED SHOULDER  
 SIDEWALK / CONCRETE ISLAND  
 GTD = GRADE TO DRAIN

NOTES:  
 DRIVEWAY RADII ARE 5' UNLESS OTHERWISE NOTED  
 SEE SHEET 28 FOR -L- PROFILE  
 SEE SHEET 2B-1 FOR INTERSECTION DETAIL

RIGHT OF WAY REVISION - 06/06/2018 - ADJUSTED ROW ON PARCEL 134,135 & 140. ADJUSTED CONSTRUCTION EASEMENT ON PARCEL 134,135 & 136

REVISIONS  
 1/5/2018  
 H:\Projects\Commentary\Design\RE014\_hyd\_EC\_psh\_19.dgn  
 19