


8/17/99

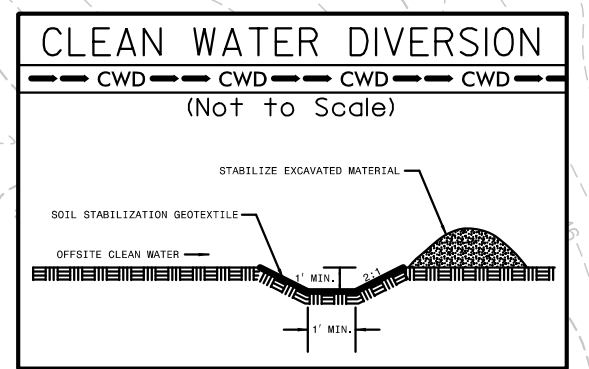


CLEARING AND GRUBBING
EROSION CONTROL FOR
CONSTRUCTION SHEET 7

NOTE:
PLACE TEMPORARY ROCK SEDIMENT DAMS TYPE - B
AND TEMPORARY ROCK SILT CHECKS TYPE - A AT
DRAINAGE OUTLETS.

NOTE:
INSTALL FABRIC INSERT INLET PROTECTION DEVICE IN LIEU
OF ROCK INLET SEDIMENT TRAP TYPE 'C' AS DIRECTED.

HNTB HNTB NORTH CAROLINA, P.C.
343 E Six Forks Road, Suite 200
Raleigh, North Carolina 27609
NC License No: C-1554

PROJECT REFERENCE NO.	SHEET NO.
B-4626	EC-7/CONST.7
RW SHEET NO.	
ROADWAY DESIGN ENGINEER	HYDRAULICS ENGINEER

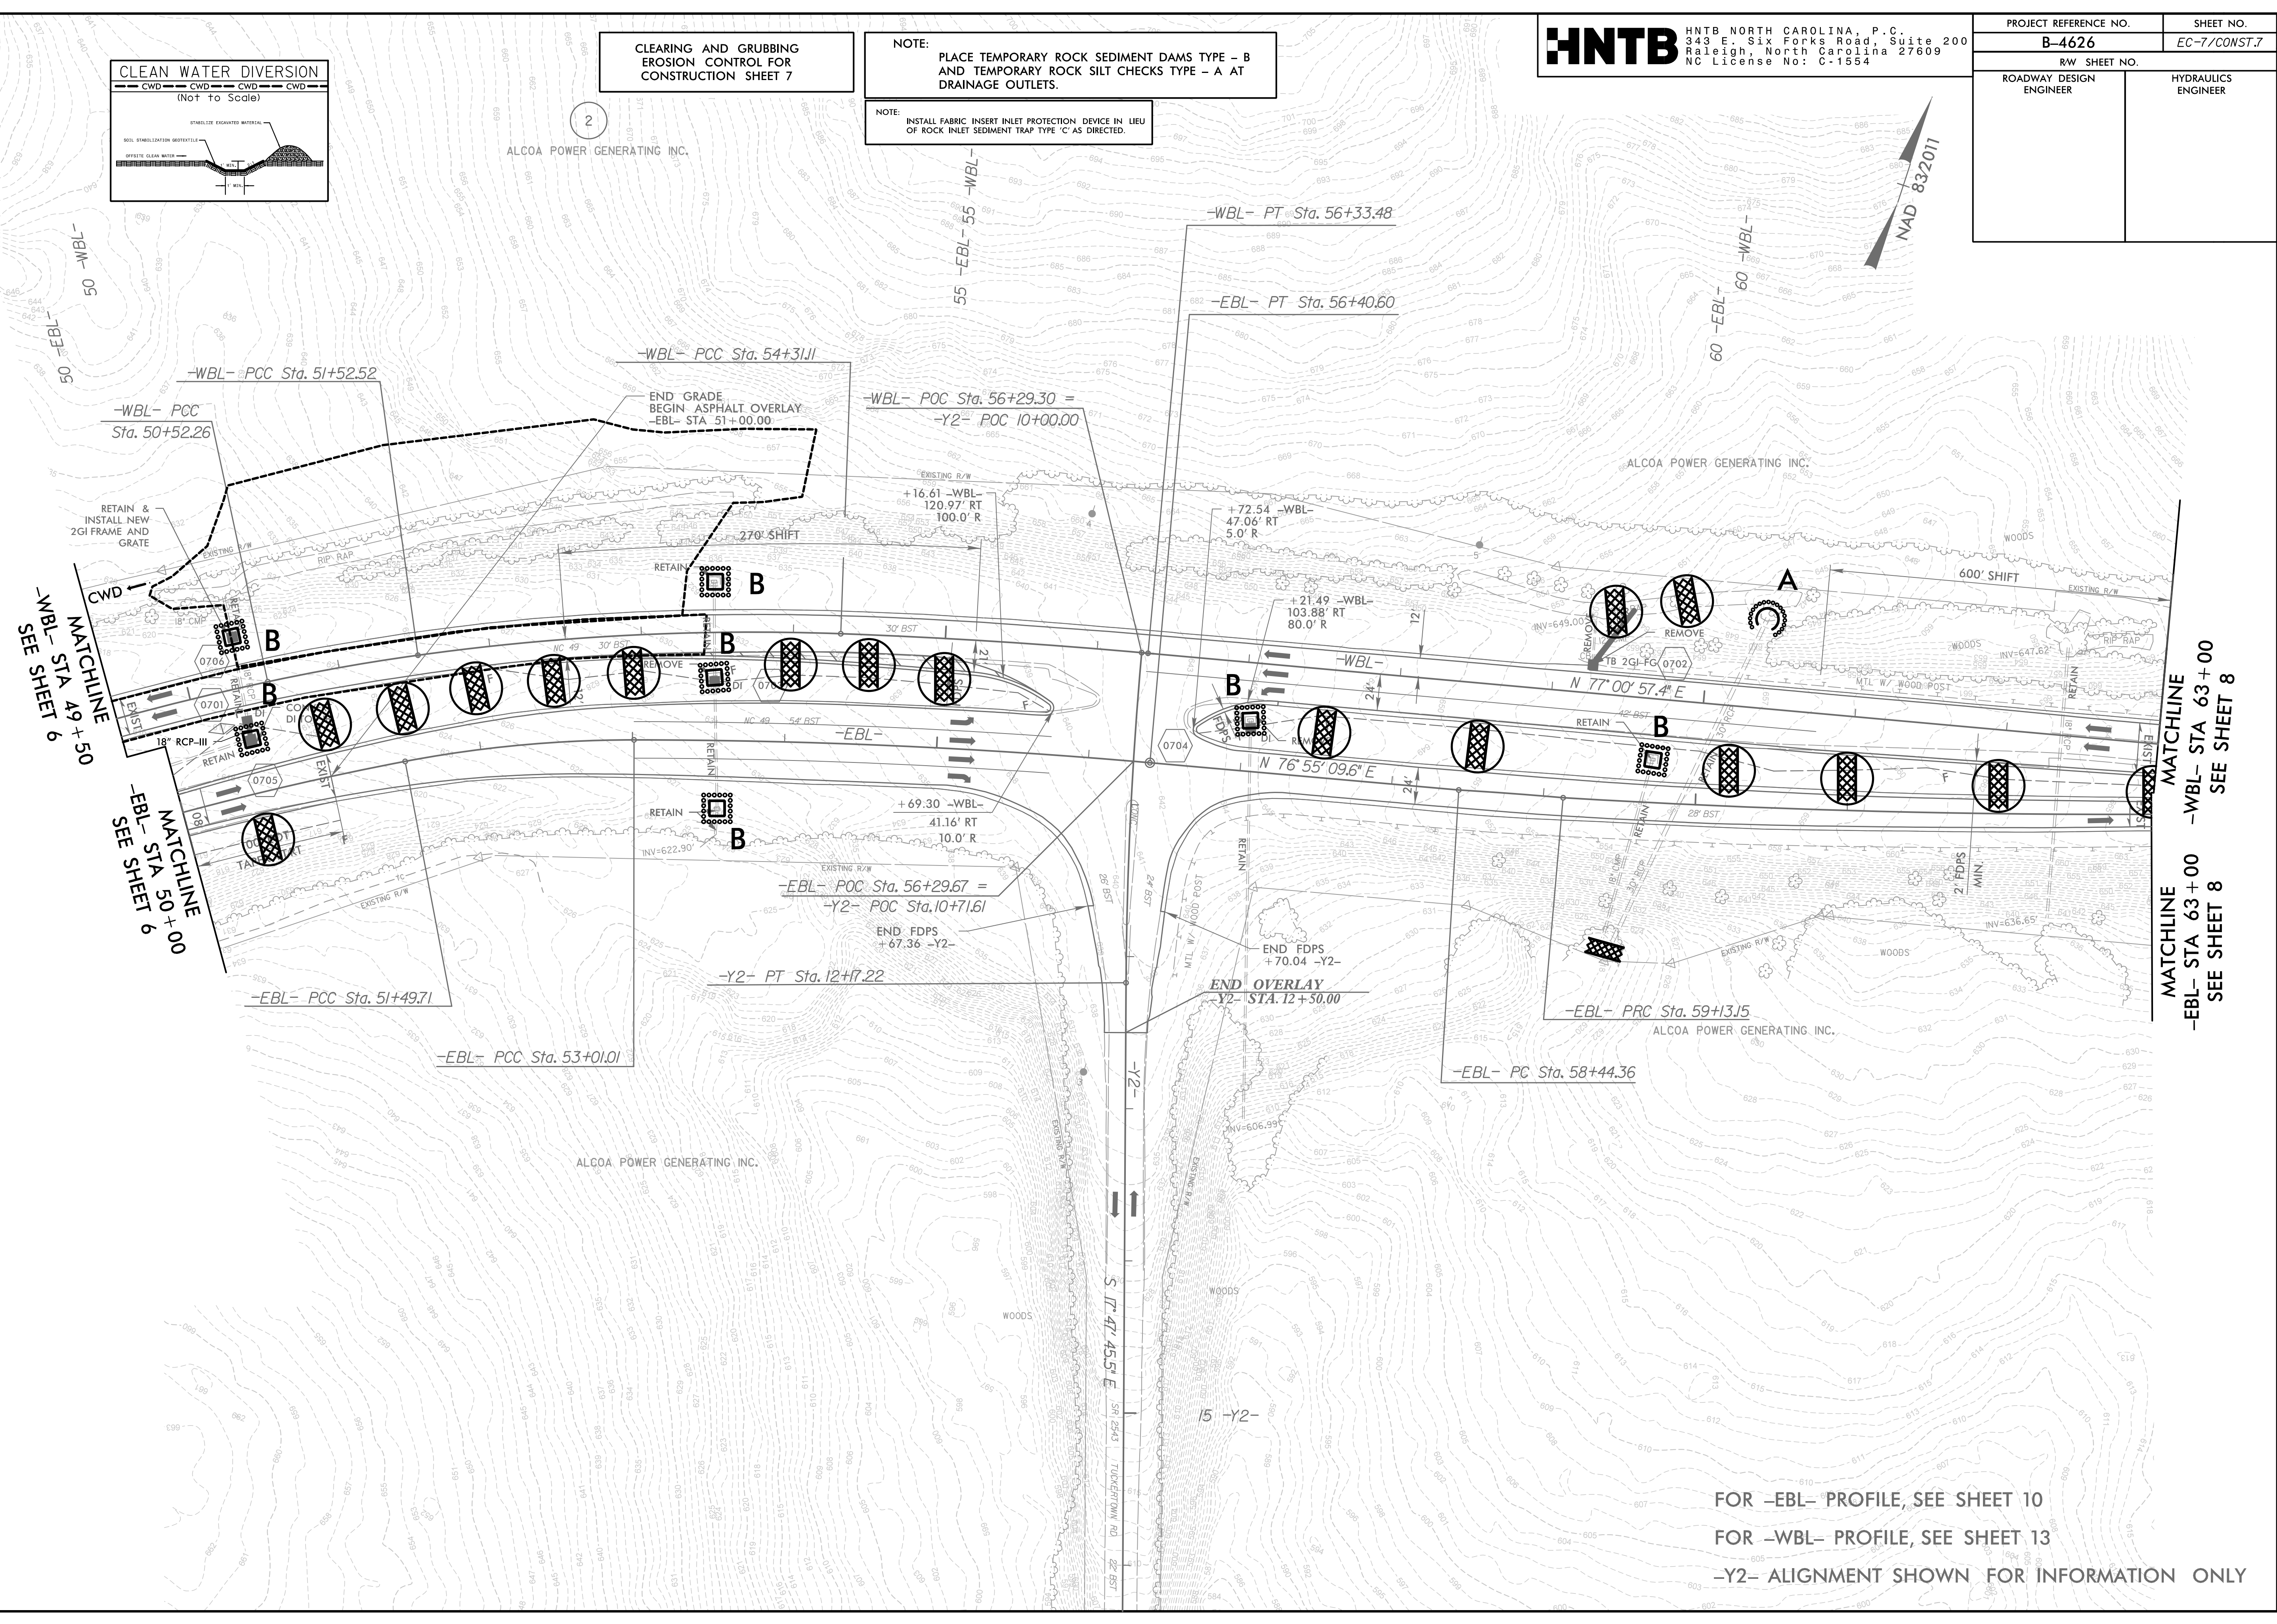

MATCHLINE
-WBL- STA 49+50
SEE SHEET 6

MATCHLINE
-EBL- STA 50+00
SEE SHEET 6

MATCHLINE
-EBL- STA 63+00
SEE SHEET 8

MATCHLINE
-WBL- STA 63+00
SEE SHEET 8

FOR -EBL- PROFILE, SEE SHEET 10
FOR -WBL- PROFILE, SEE SHEET 13
-Y2- ALIGNMENT SHOWN FOR INFORMATION ONLY

11/6/2018
I:\62018\1162018.dgn\B-4626.EC.PSH7.dgn
HNTB