

PROJECT REFERENCE NO.	SHEET NO.
B-4626	EC-8/CONST.8
RW SHEET NO.	
ROADWAY DESIGN ENGINEER	HYDRAULICS ENGINEER


CLEARING AND GRUBBING
 EROSION CONTROL FOR
 CONSTRUCTION SHEET 8

NOTE:
 PLACE TEMPORARY ROCK SEDIMENT DAMS TYPE - B
 AND TEMPORARY ROCK SILT CHECKS TYPE - A AT
 DRAINAGE OUTLETS.



MATCHLINE
 -WBL- STA 63+00
 SEE SHEET 7

MATCHLINE
 -EBL- STA 63+00
 SEE SHEET 7

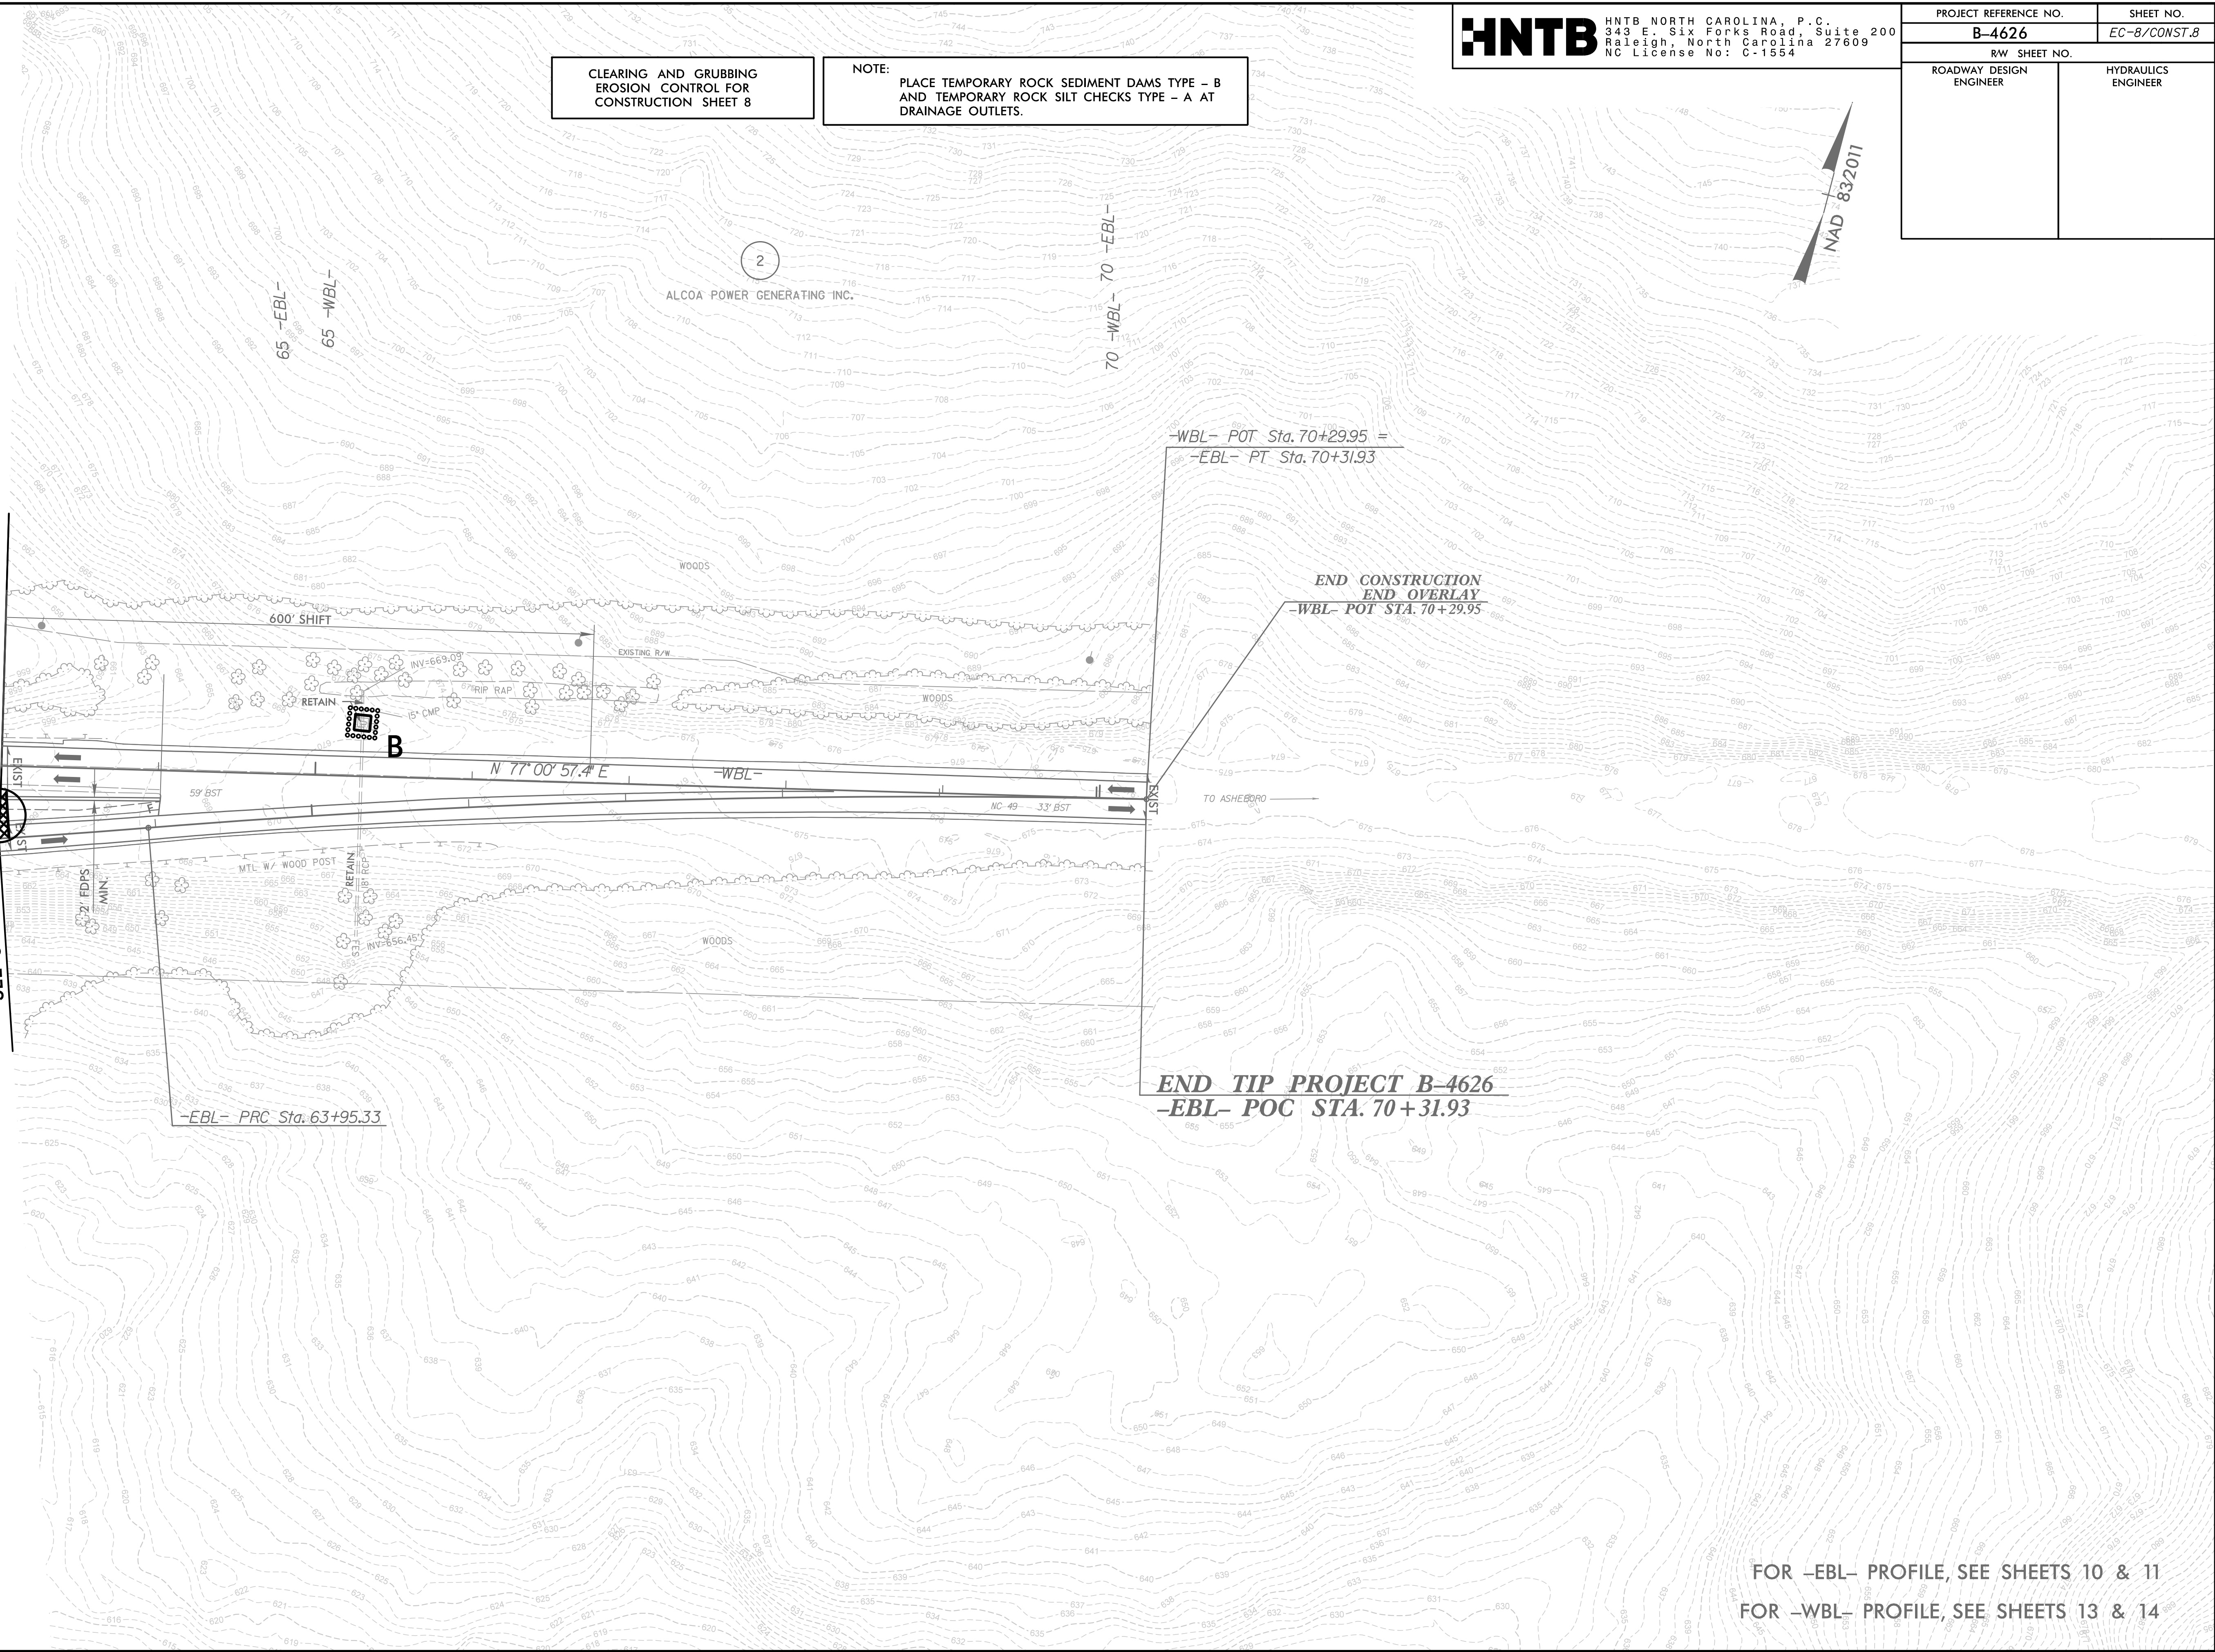

-WBL- POT Sta. 70+29.95 =
 -EBL- PT Sta. 70+31.93

END CONSTRUCTION
 END OVERLAY
 -WBL- POT STA. 70+29.95

END TIP PROJECT B-4626
 -EBL- POC STA. 70+31.93

FOR -EBL- PROFILE, SEE SHEETS 10 & 11
 FOR -WBL- PROFILE, SEE SHEETS 13 & 14