


PROJECT REFERENCE NO.	SHEET NO.
U-4405A	EC-20/CONST.05
RW SHEET NO.	
ROADWAY DESIGN ENGINEER	HYDRAULICS ENGINEER

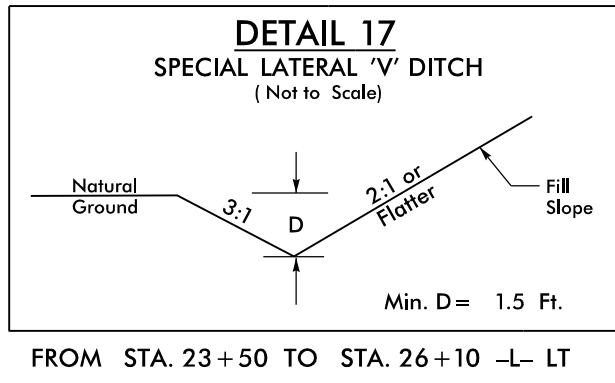


NOTES: ANY DEVIATION FROM OPTIONS GIVEN WILL REQUIRE PRIOR APPROVAL BY ENGINEER.

ADDITIONAL EROSION CONTROL DEVICES MAY NEED TO BE INSTALLED AS DIRECTED.

INSTALL FABRIC INSERT INLET PROTECTION DEVICE IN LIEU OF ROCK INLET SEDIMENT TRAP TYPE 'C' AS DIRECTED TO AVOID PONDING OF RUNOFF IN ROADWAY OPEN TO PUBLIC TRAFFIC

MATCHLINE SEE SHEET 4 -L- STA 22 +00

MATCHLINE SEE SHEET 6 -L- STA 35 +50

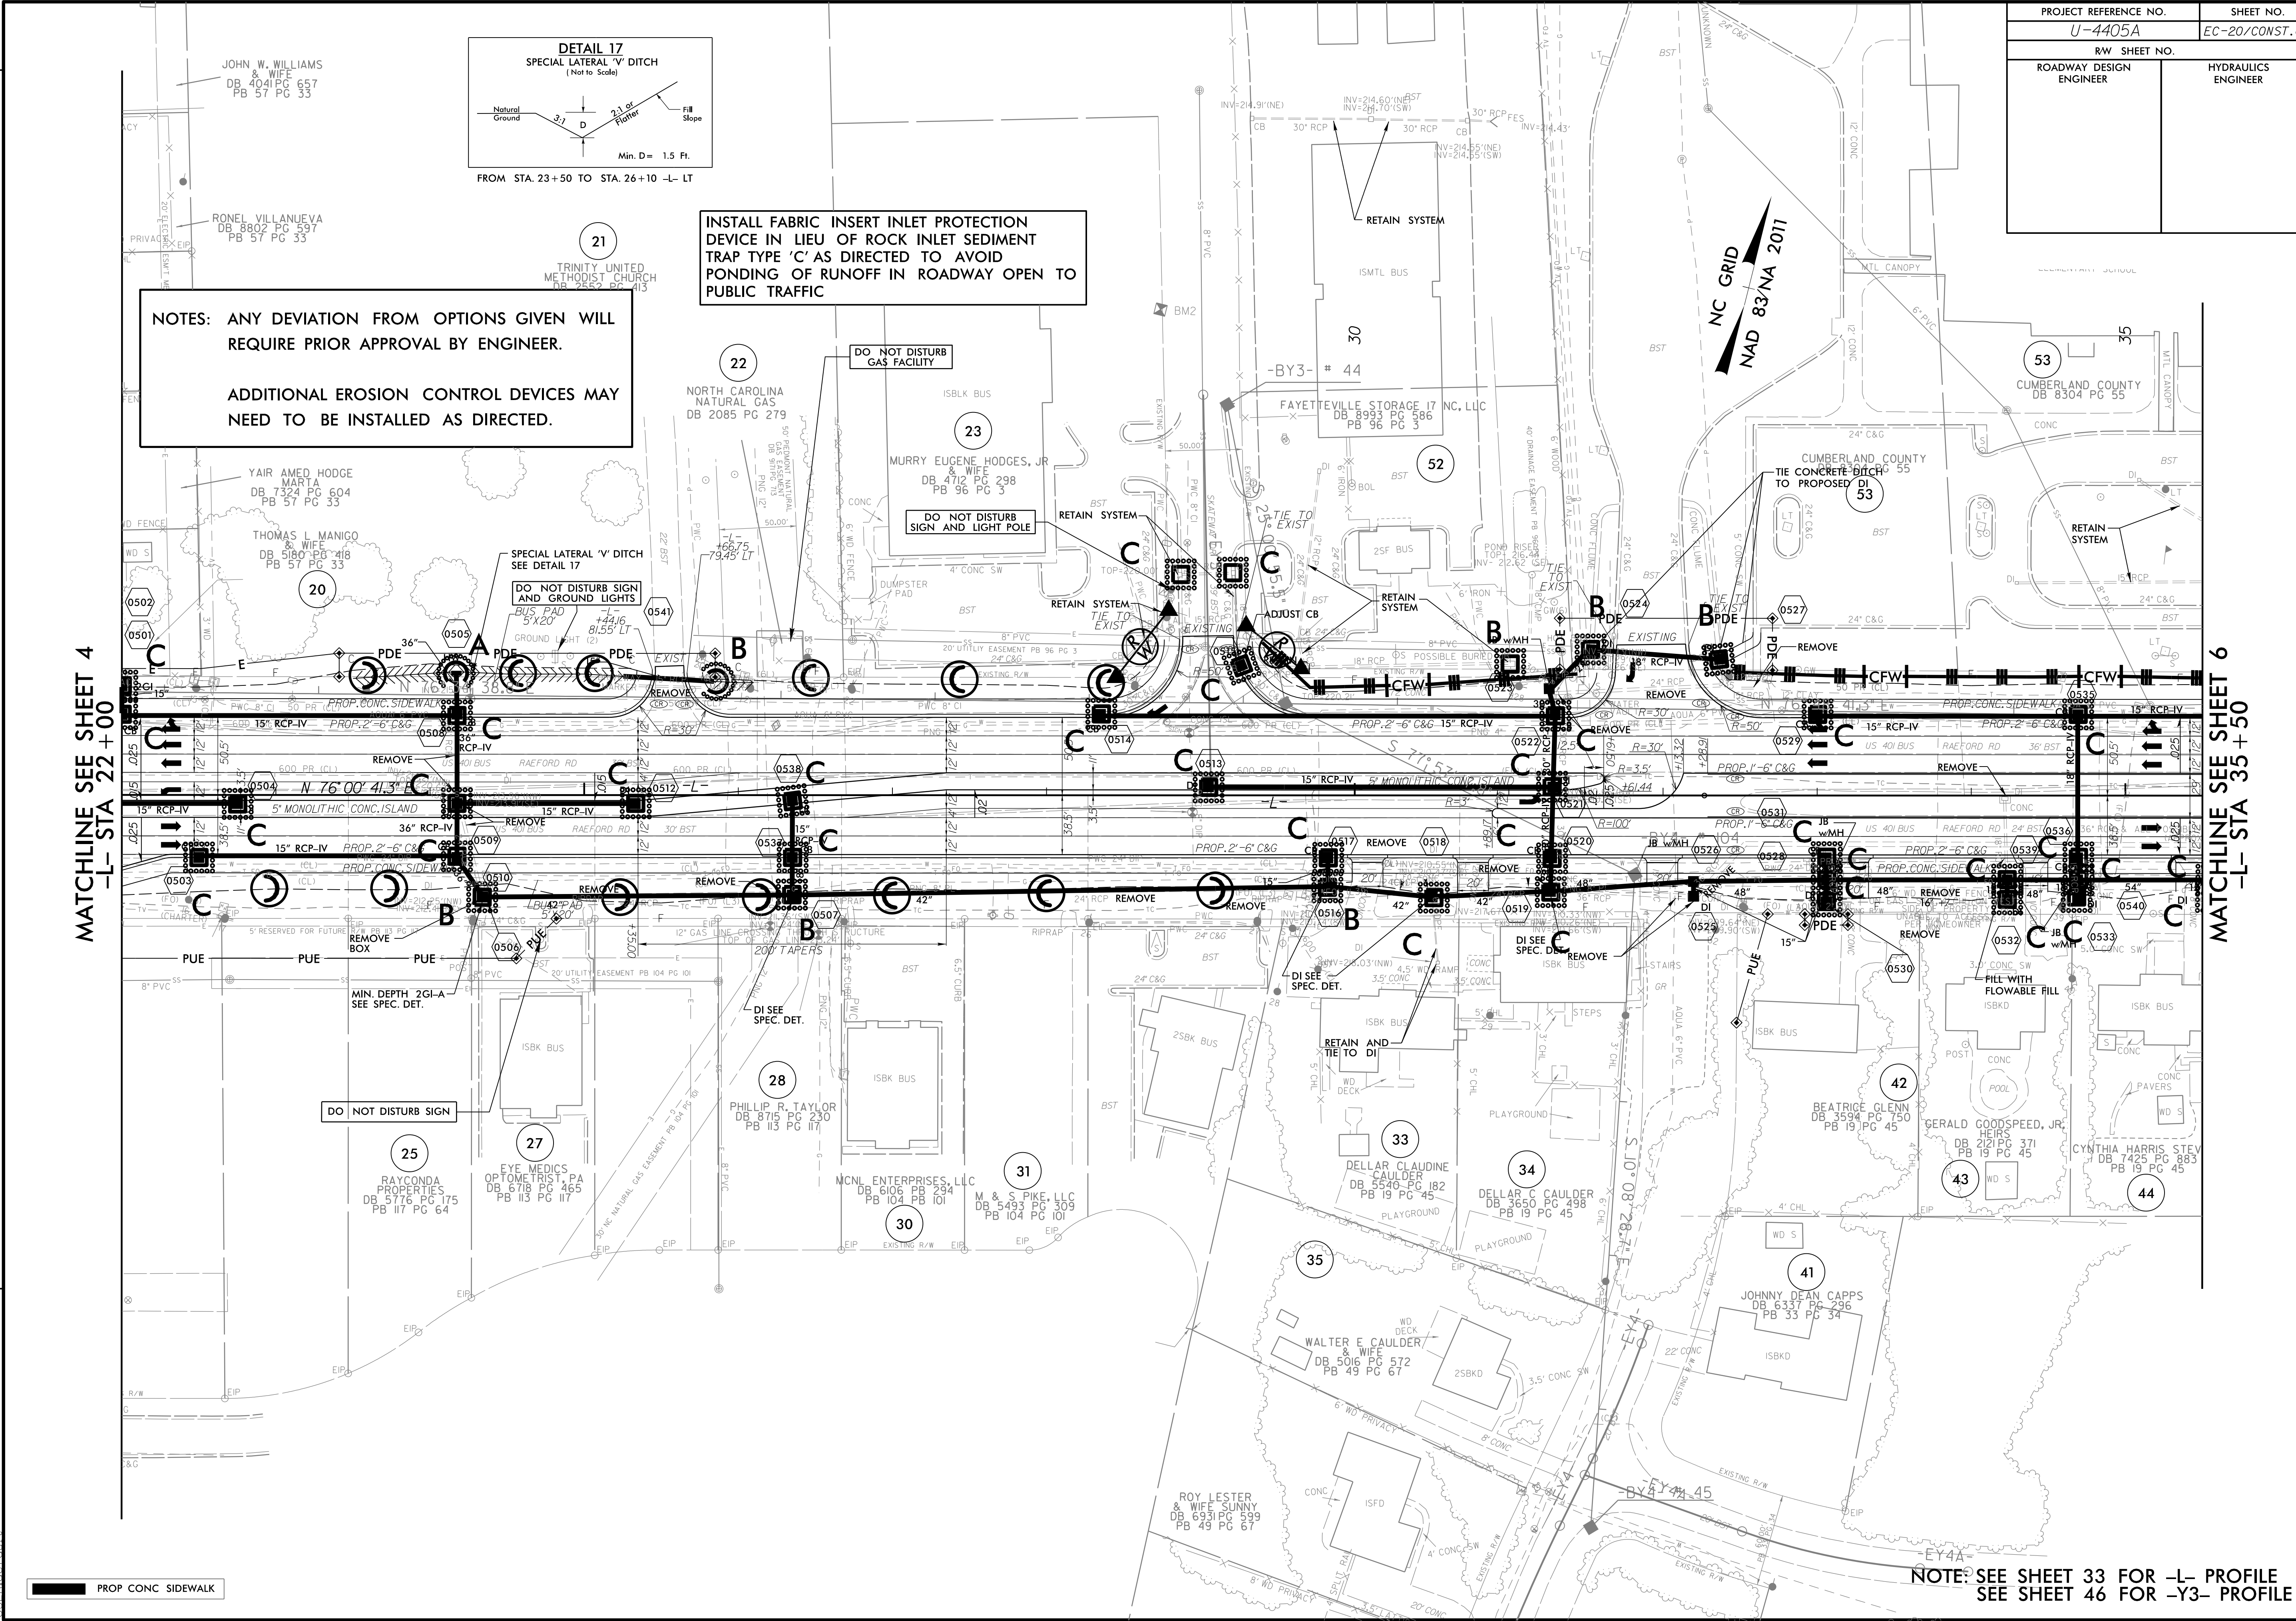

PROF CONC SIDEWALK

NOTE: SEE SHEET 33 FOR -L- PROFILE
SEE SHEET 46 FOR -Y3- PROFILE

REVISIONS

7/6/2021 11:54:40:3-REV.UC_psh_05-Final.dgn 8/17/99