
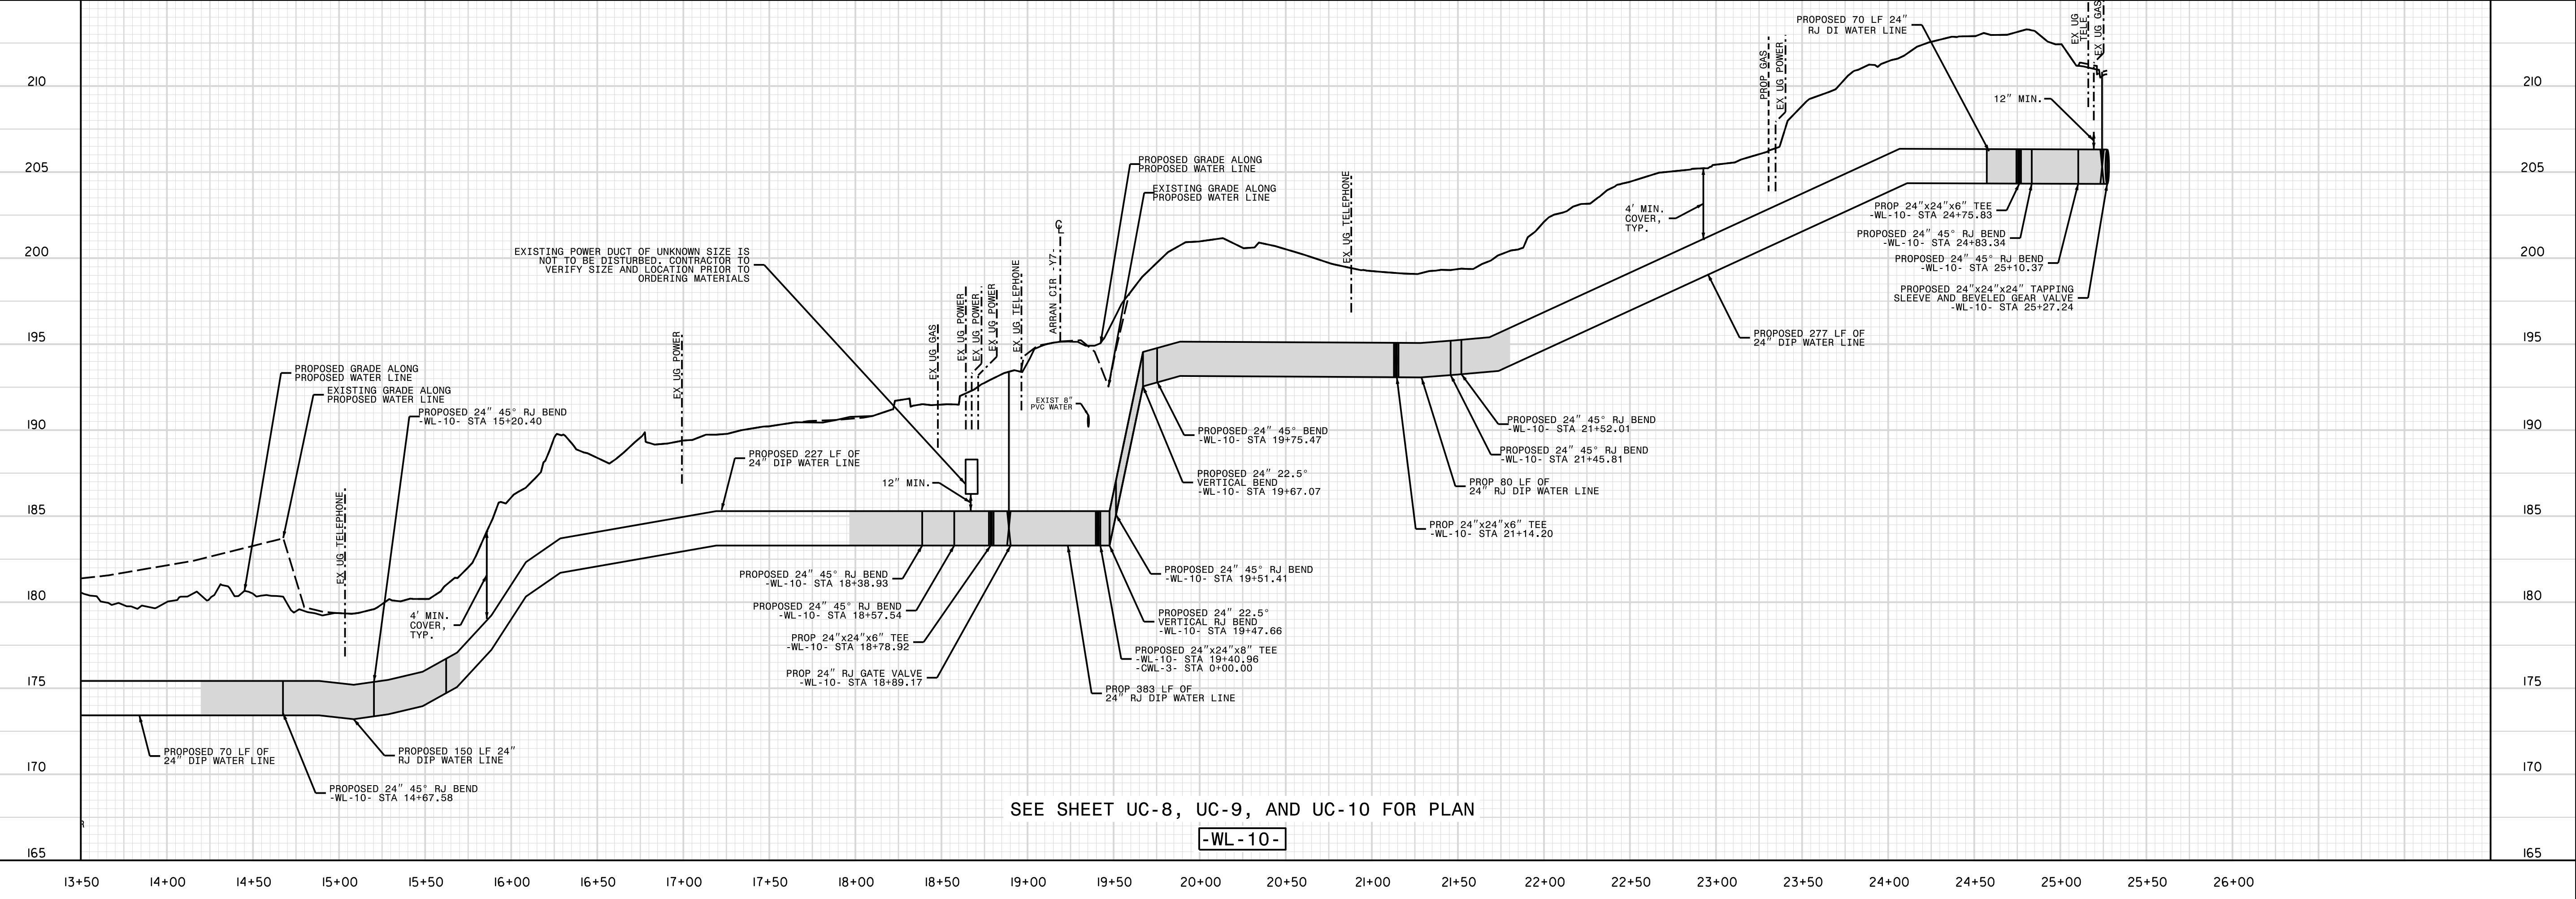


PROJECT REFERENCE NO.	U-4405	SHEET NO.	UC-14
DESIGNED BY:	AMH	DRAWN BY:	AMH/AB
CHECKED BY:	AMH	APPROVED BY:	BRO
REVISED:			
NORTH CAROLINA DEPARTMENT OF TRANSPORTATION		UTILITY CONSTRUCTION PLANS ONLY	
UTILITIES ENGINEERING SEC. PHONE: (919) 707-6690 FAX: (919) 250-4151			

**DOCUMENT NOT CONSIDERED FINAL
UNTIL ALL SIGNATURES ARE COMPLETED**

UTILITY CONSTRUCTION

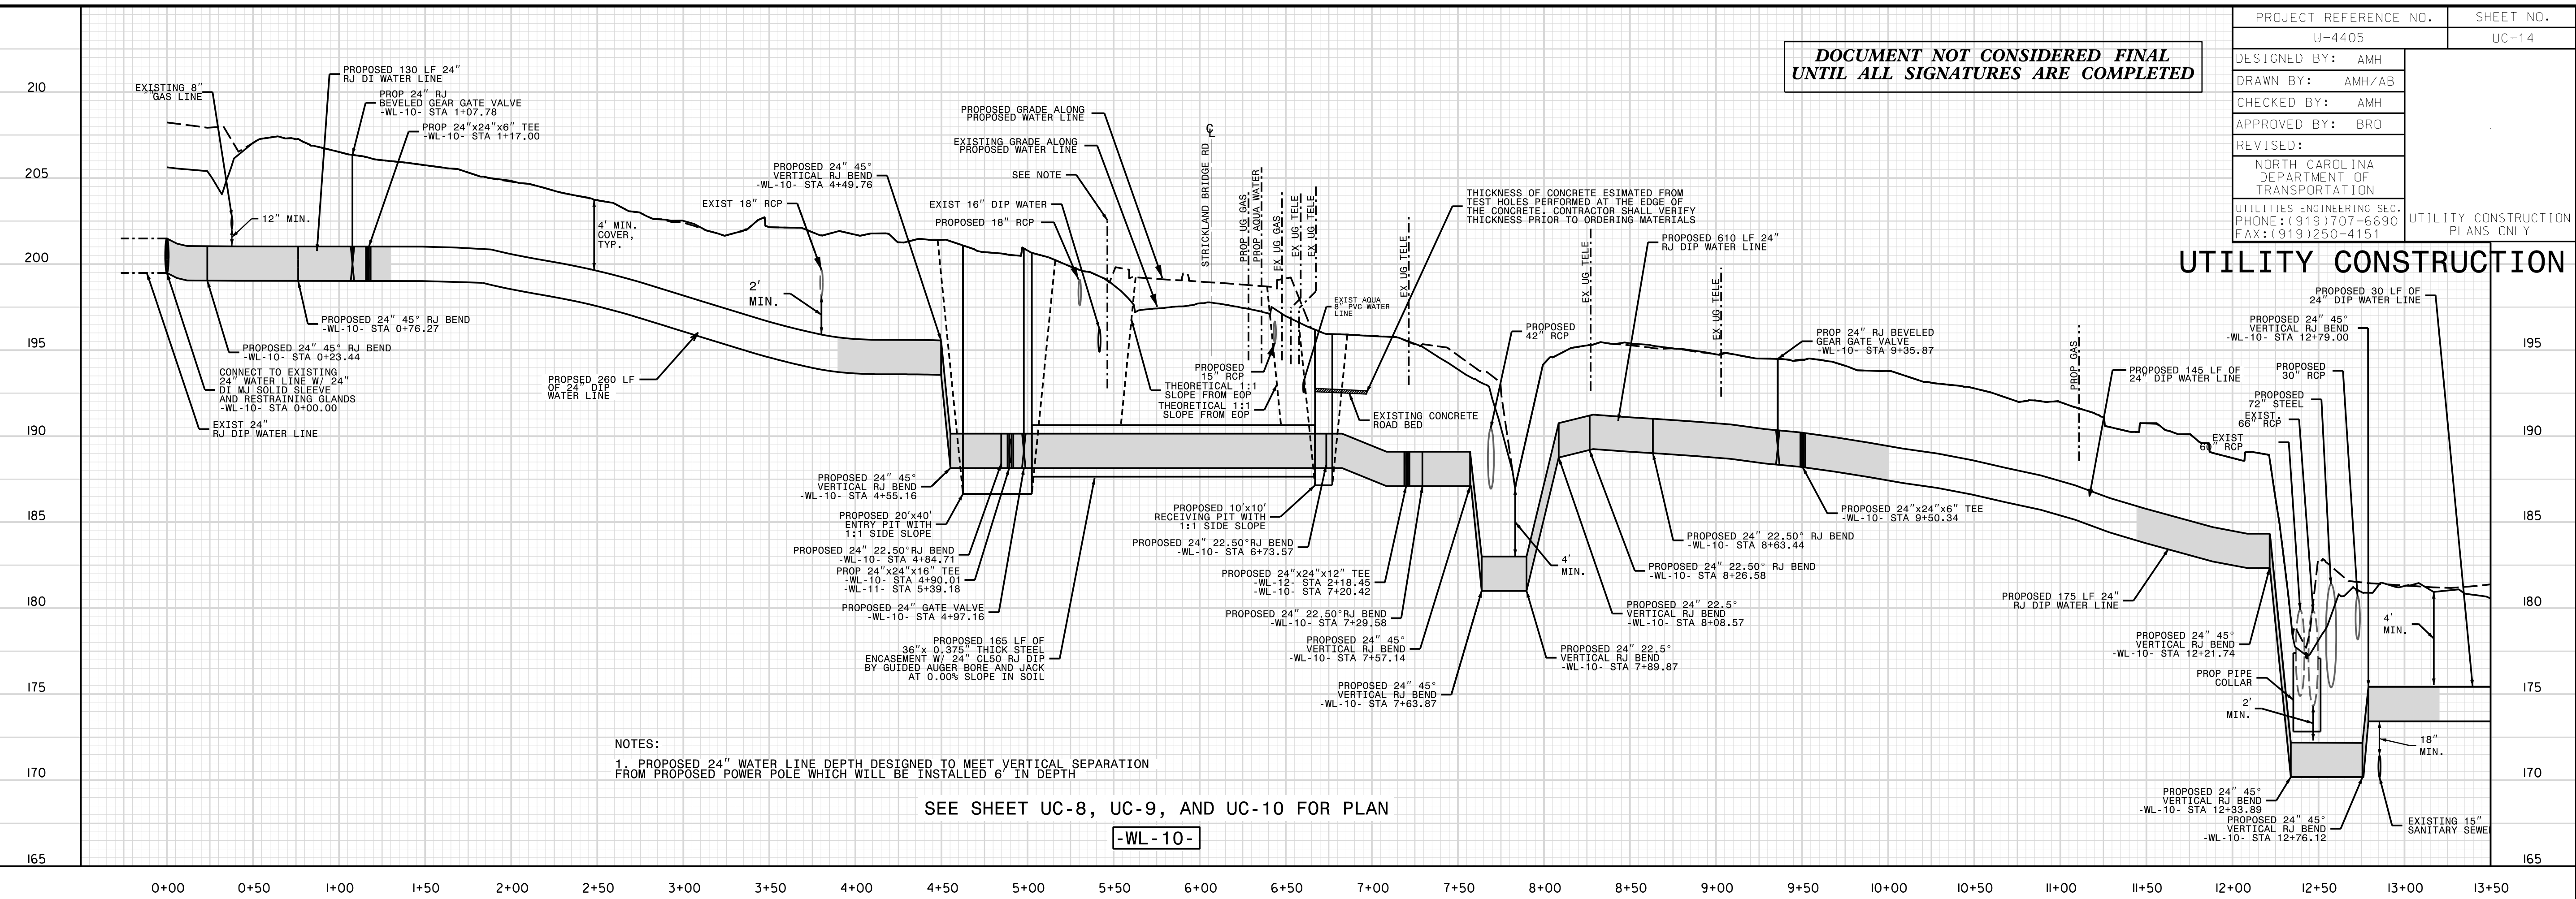

REVISIONS
 UTILITY PLAN - U-4405-UC-14 - REVISED A DUCT BANK TO AVOID DUCT BANK
 U:\Projects\2015017700RA Reelford Road NCDOT U 4405\CADD\NCDOT PLANS\Utilities\Engineer\UC\Proj\U4405A_ut-pl\luc14_psh.dgn
 1/28/99
 01-07-2015 (2:23 PM) P:\Projects\2015017700RA Reelford Road NCDOT U 4405\CADD\NCDOT PLANS\Utilities\Engineer\UC\Proj\U4405A_ut-pl\luc14_psh.dgn
 21-06-2015 (10:23 AM) P:\Projects\2015017700RA Reelford Road NCDOT U 4405\CADD\NCDOT PLANS\Utilities\Engineer\UC\Proj\U4405A_ut-pl\luc14_psh.dgn
 21-06-2015 (10:23 AM) P:\Projects\2015017700RA Reelford Road NCDOT U 4405\CADD\NCDOT PLANS\Utilities\Engineer\UC\Proj\U4405A_ut-pl\luc14_psh.dgn