


PROJECT REFERENCE NO.	SHEET NO.
U-5754	EC-15/CONST.09
RW SHEET NO.	
ROADWAY DESIGN ENGINEER	HYDRAULICS ENGINEER

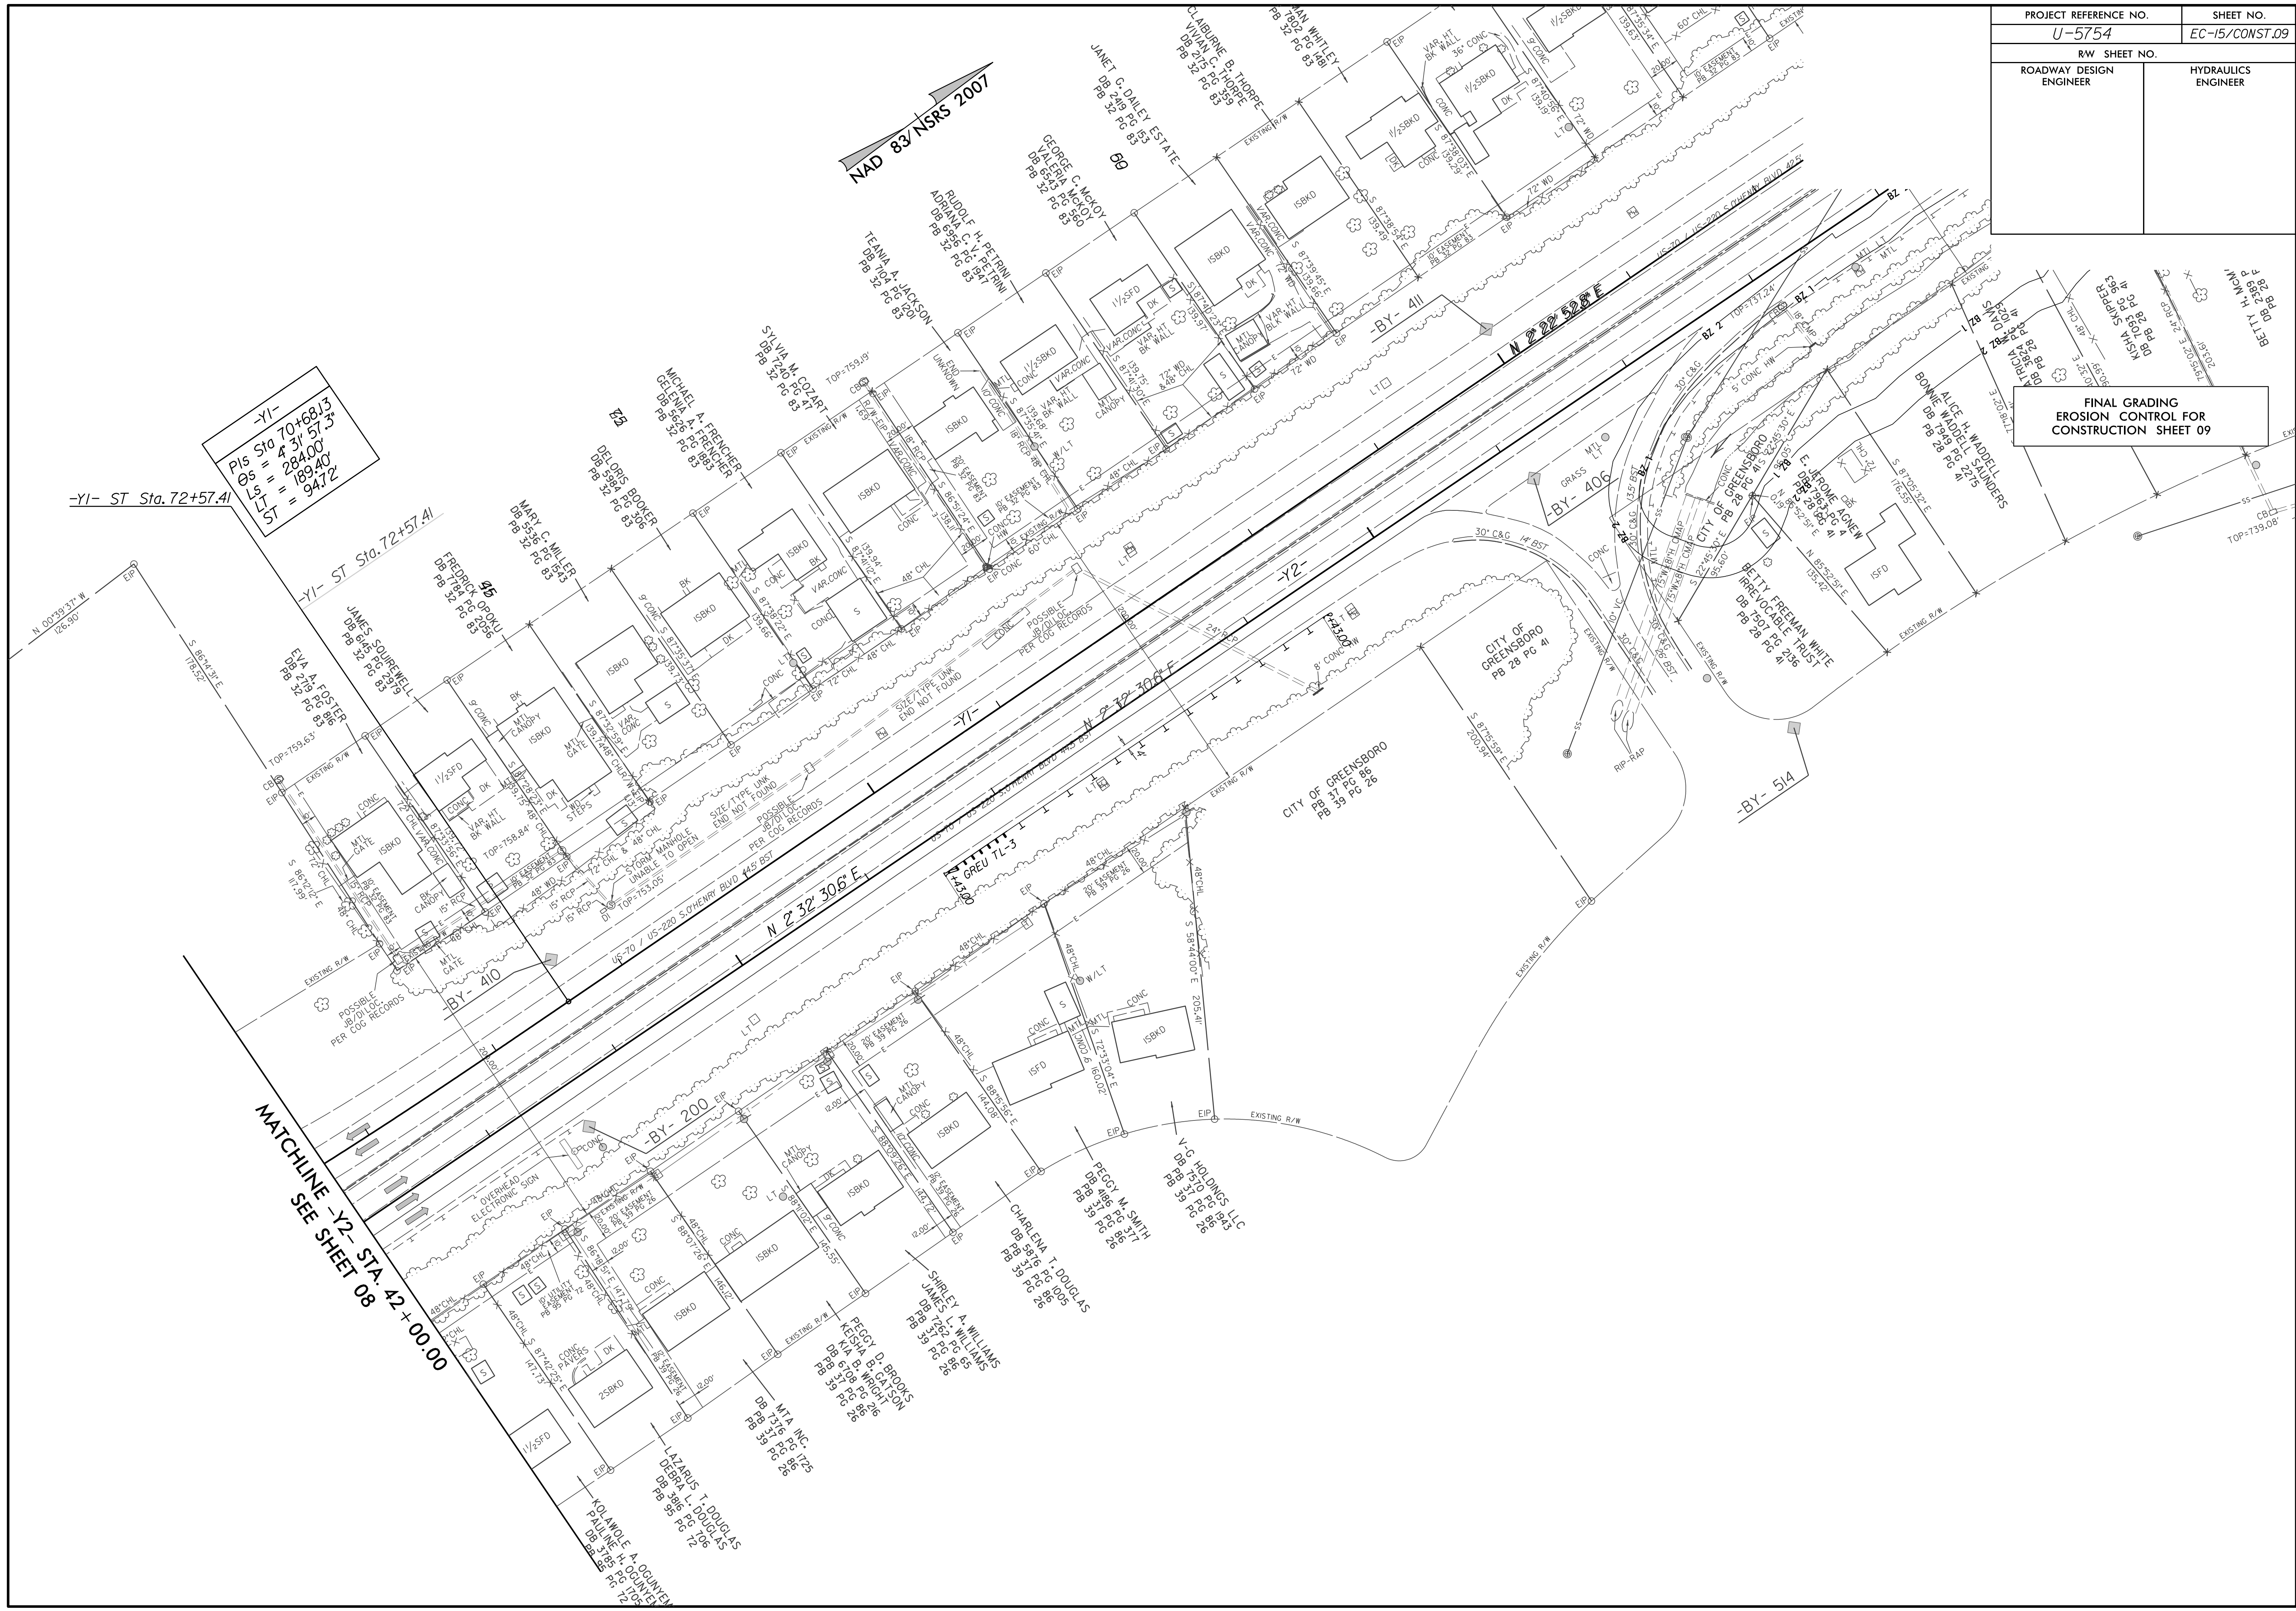

-Y1-
Sta 70+68.13
PIs = 431.57
Os = 284.00
Ls = 189.40
Lt = 94.72

-Y1- ST Sta. 72+57.41

MATCHLINE -Y2- STA. 42+00.00
SEE SHEET 08

FINAL GRADING
EROSION CONTROL FOR
CONSTRUCTION SHEET 09

NAD 83 NSRS 2007