

5/14/99


PROJECT REFERENCE NO.	SHEET NO.
R-5021	EC-8/CONST.8
RW SHEET NO.	
ROADWAY DESIGN ENGINEER	HYDRAULICS ENGINEER

CLEARING AND GRUBBING  
 EROSION CONTROL FOR  
 CONSTRUCTION SHEET 8

NOTE:  
 PLACE TEMPORARY ROCK SEDIMENT DAMS TYPE - B  
 AND TEMPORARY ROCK SILT CHECKS TYPE - A AT  
 DRAINAGE OUTLETS.


INSTALL PIPE(S) IN JURISDICTIONAL AREAS WITHOUT IMPACTING STREAM UNTIL  
 AREA STABILIZED AND ACCORDING TO NCDOT BEST MANAGEMENT  
 PRACTICES FOR CONSTRUCTION AND MAINTENANCE ACTIVITIES MANUAL.

NOTE:  
 UTILIZE COIR FIBER MATTING ADJACENT TO WETLANDS /JURISDICTIONAL  
 AREAS, AND AS DIRECTED

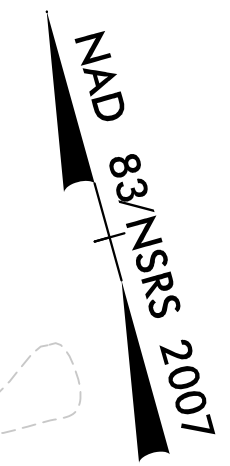

MATCH LINE -L- STA 101+00.00  
 SEE SHEET 7





MATCH LINE -L- STA 115+00.00  
 SEE SHEET 9

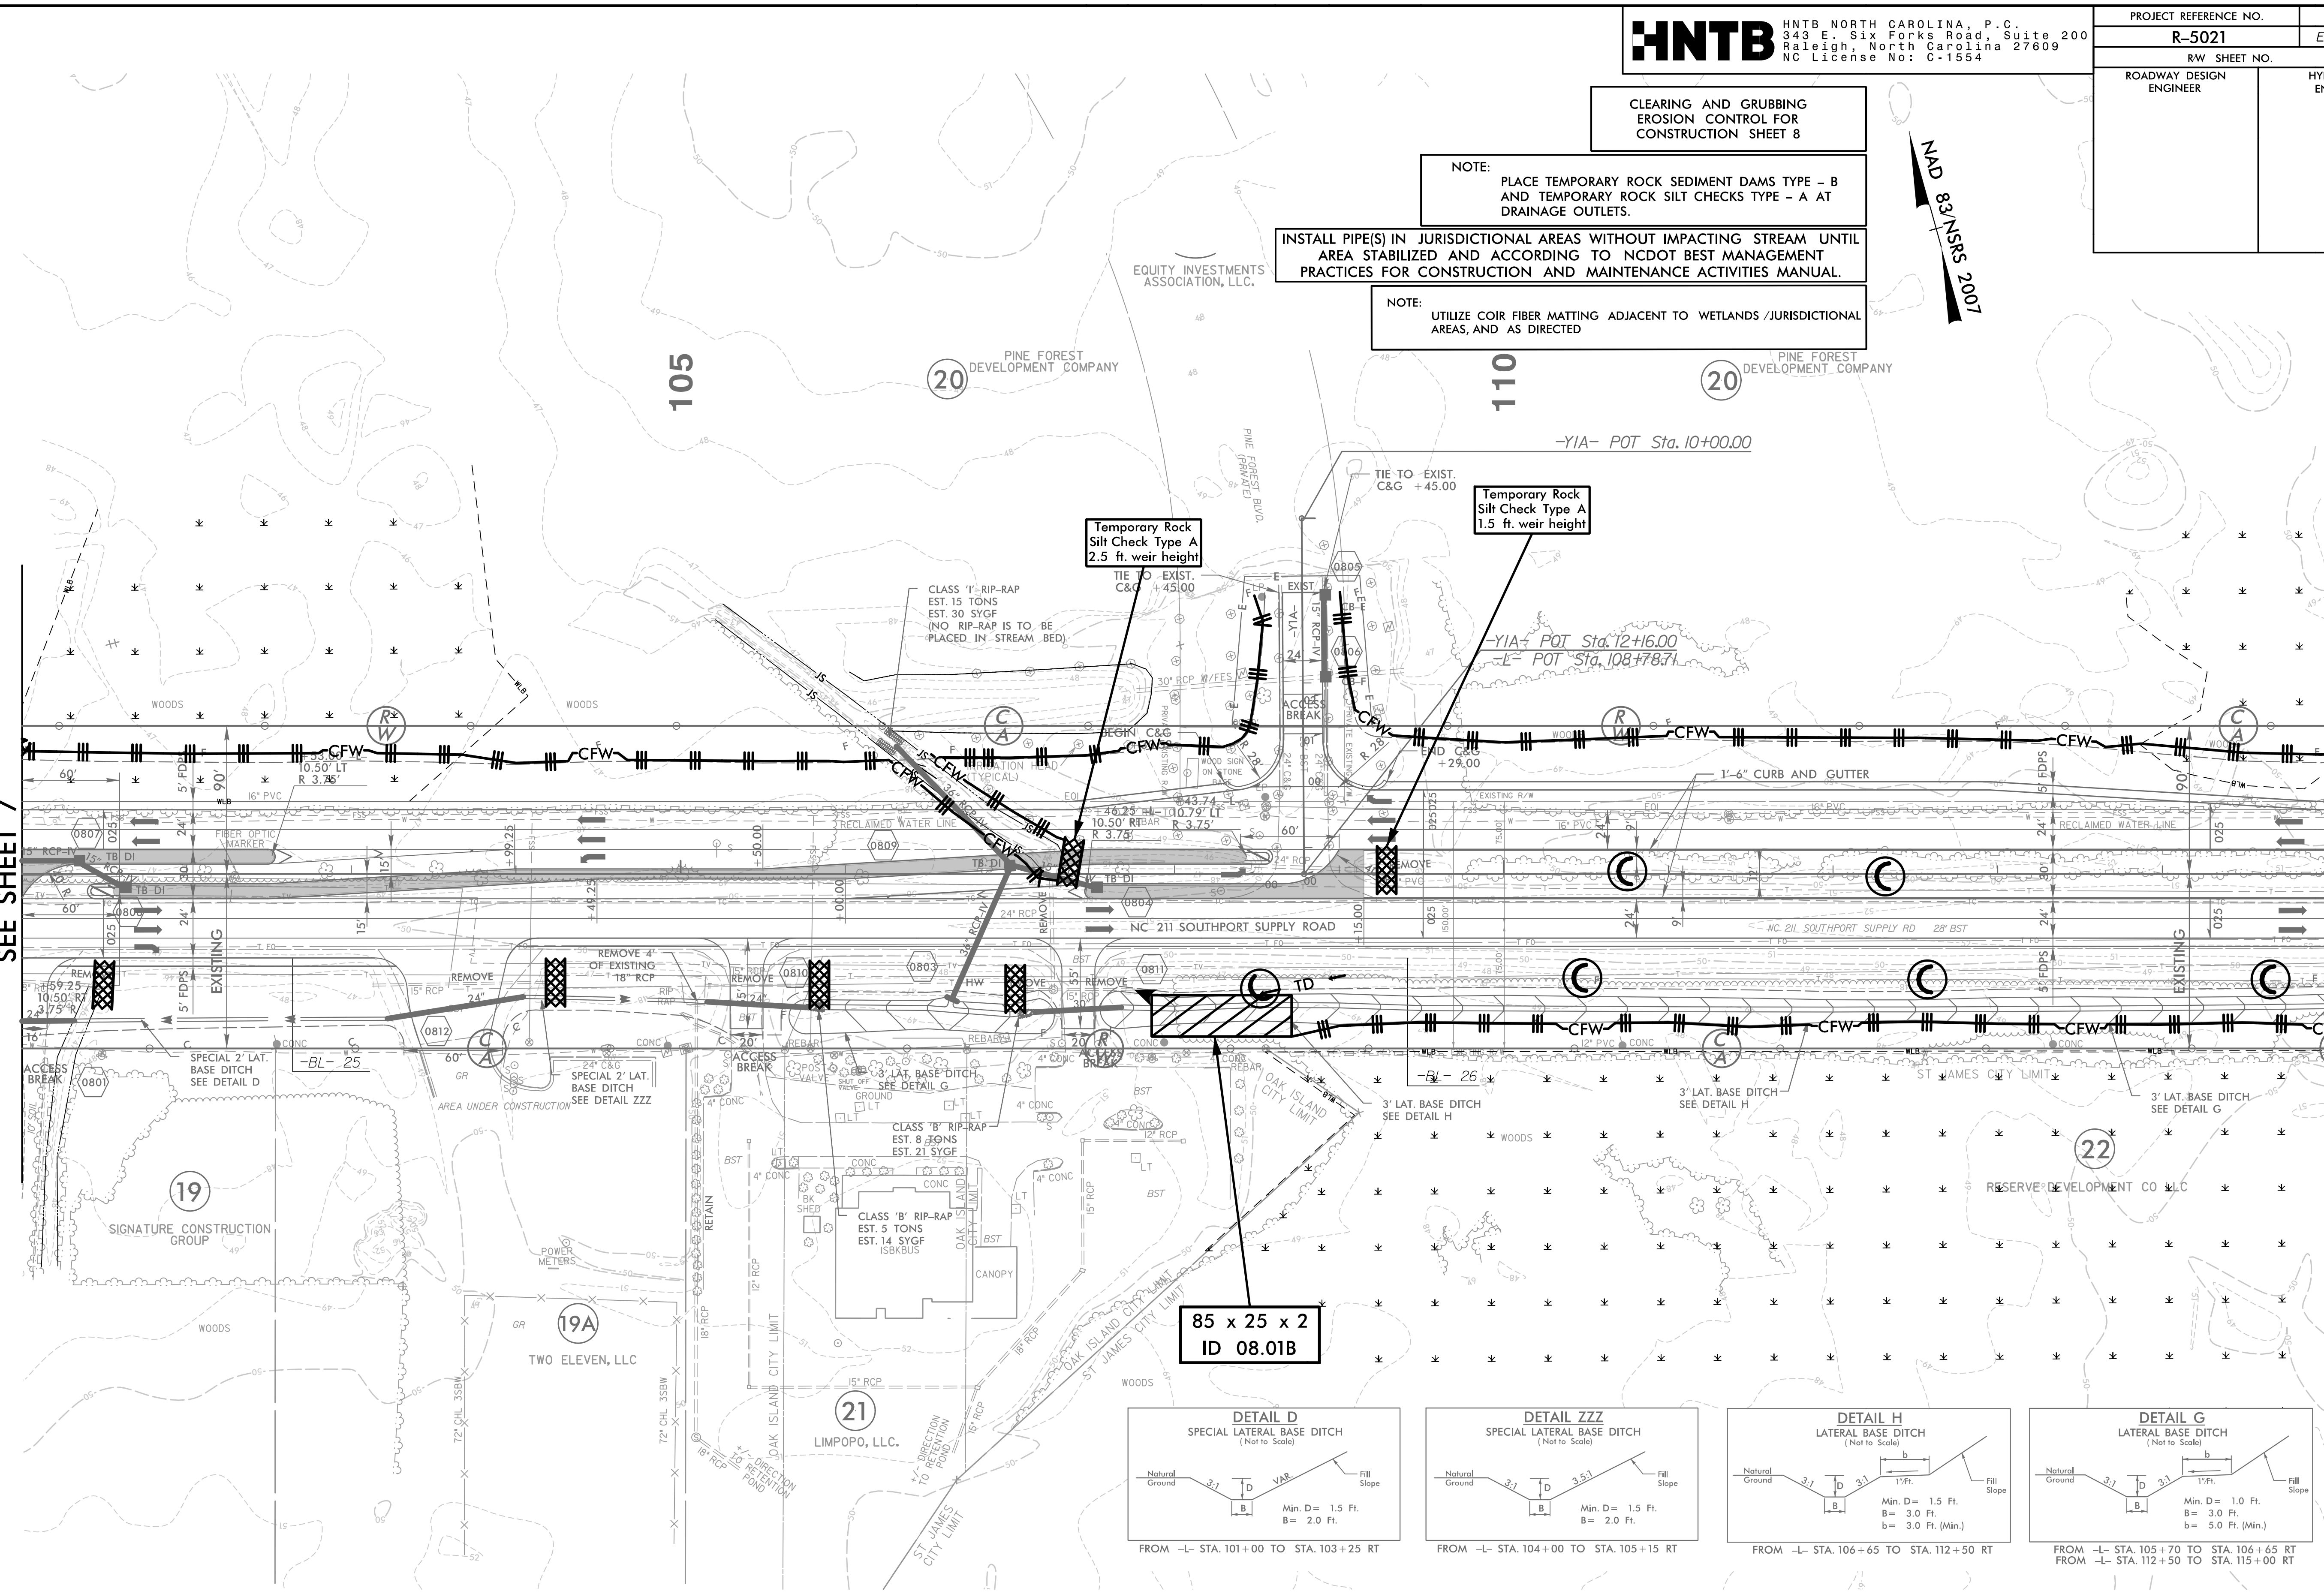

Temporary Rock  
 Silt Check Type A  
 2.5 ft. weir height

Temporary Rock  
 Silt Check Type A  
 1.5 ft. weir height

85 x 25 x 2  
 ID 08.01B

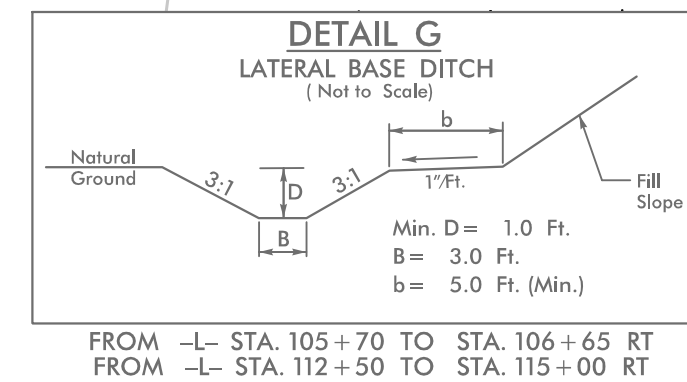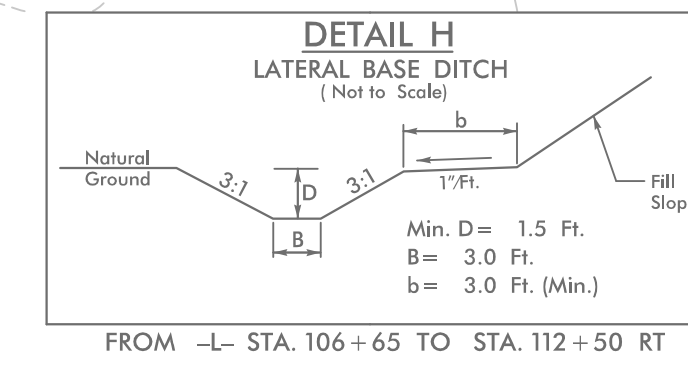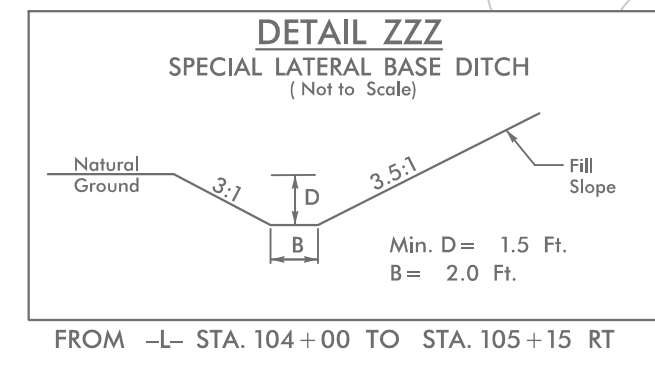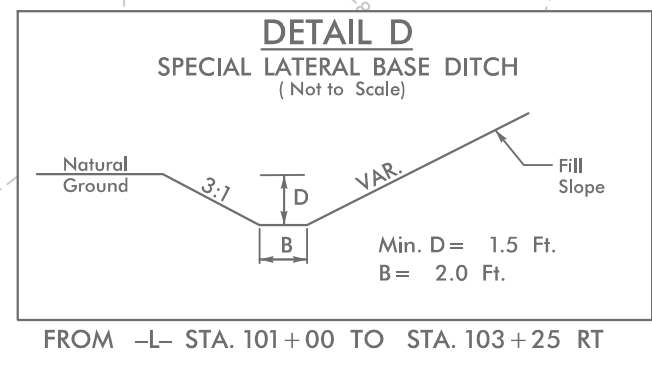

11/2/2008 L.E.C.\_PSH8.dgn