

5/14/99

CLEARING AND GRUBBING  
EROSION CONTROL FOR  
CONSTRUCTION SHEET 11

**BEGIN CONSTRUCTION**  
-Y1C- Sta. 10+00.00




-Y1C- POT Sta. 9+00.00

NOTE:  
PLACE TEMPORARY ROCK SEDIMENT DAMS TYPE - B  
AND TEMPORARY ROCK SILT CHECKS TYPE - A AT  
DRAINAGE OUTLETS.

NOTE:  
UTILIZE COIR FIBER MATTING ADJACENT TO WETLANDS /JURISDICTIONAL  
AREAS, AND AS DIRECTED






**HNTB** HNTB NORTH CAROLINA, P.C.  
343 E. Six Forks Road, Suite 200  
Raleigh, North Carolina 27609  
NC License No: C-1554

PROJECT REFERENCE NO.	SHEET NO.
R-5021	EC-II/CONST-II
RW SHEET NO.	
ROADWAY DESIGN ENGINEER	HYDRAULICS ENGINEER

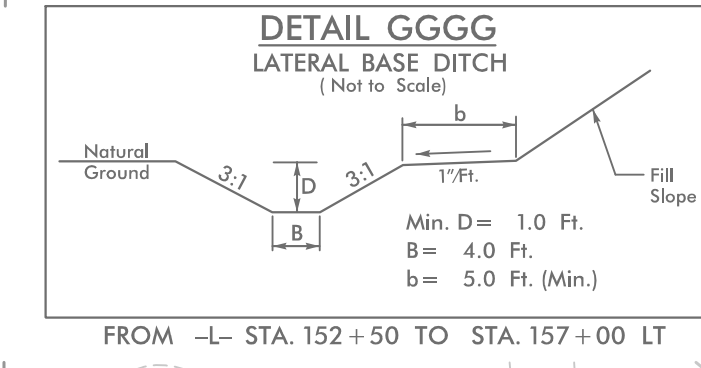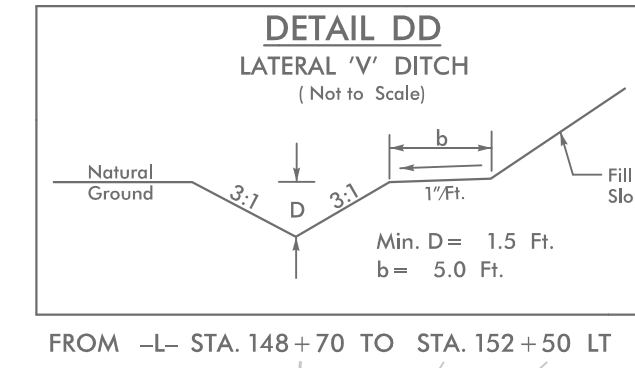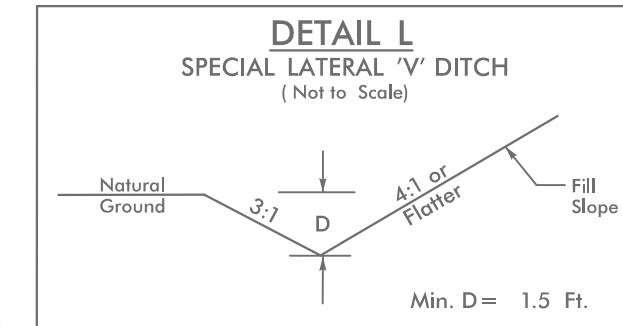

MATCH LINE -L- STA 143 + 00.00  
SEE SHEET 10

MATCH LINE -L- STA 157 + 00.00  
SEE SHEET 12

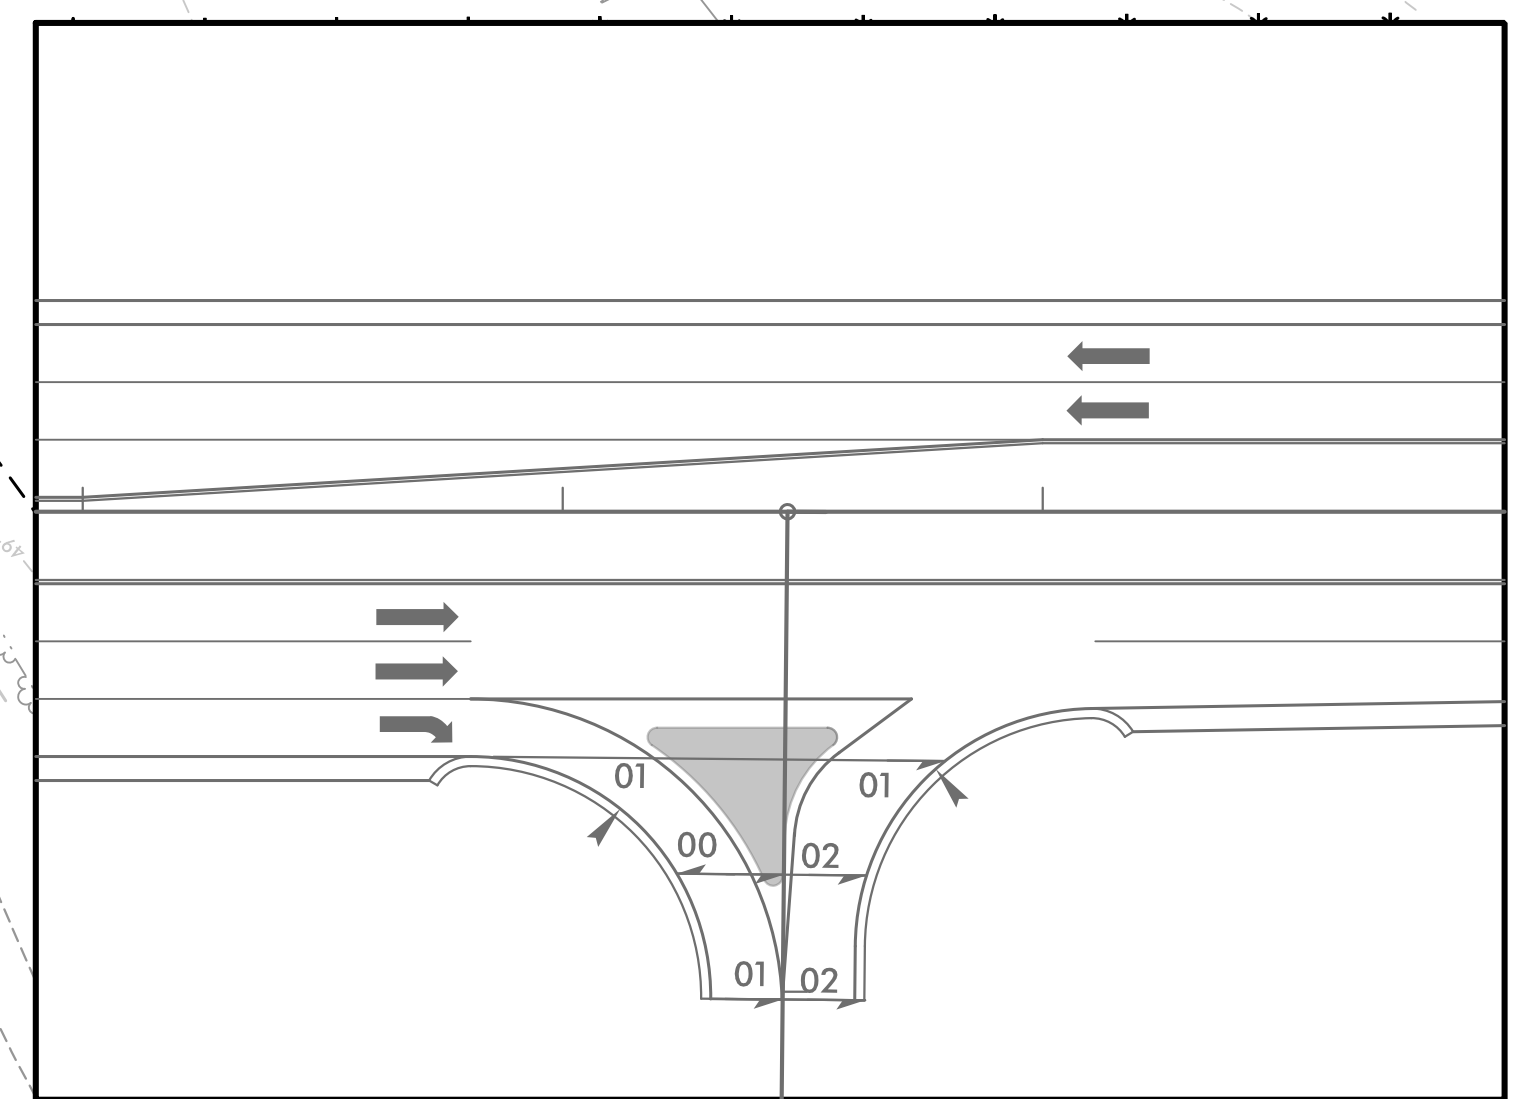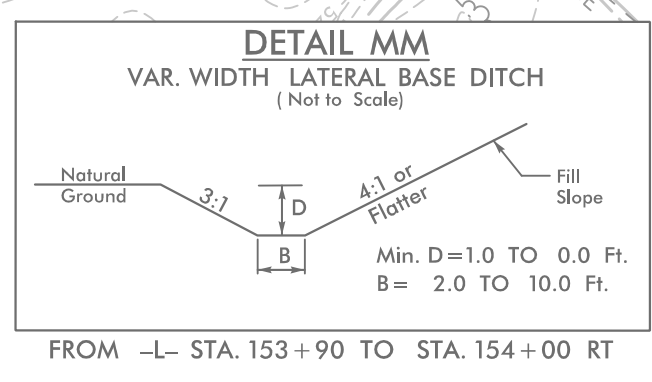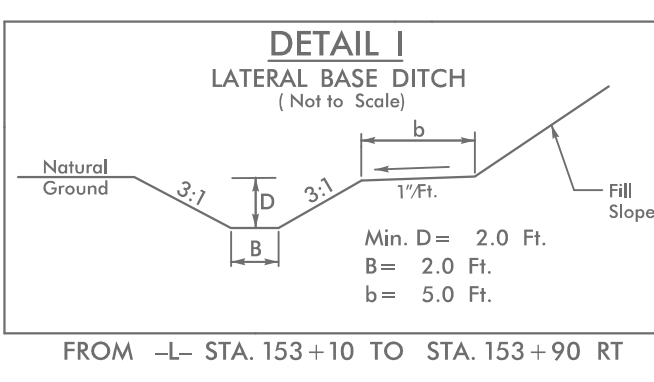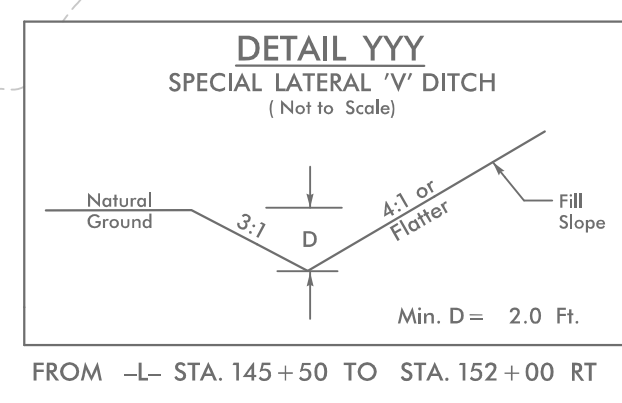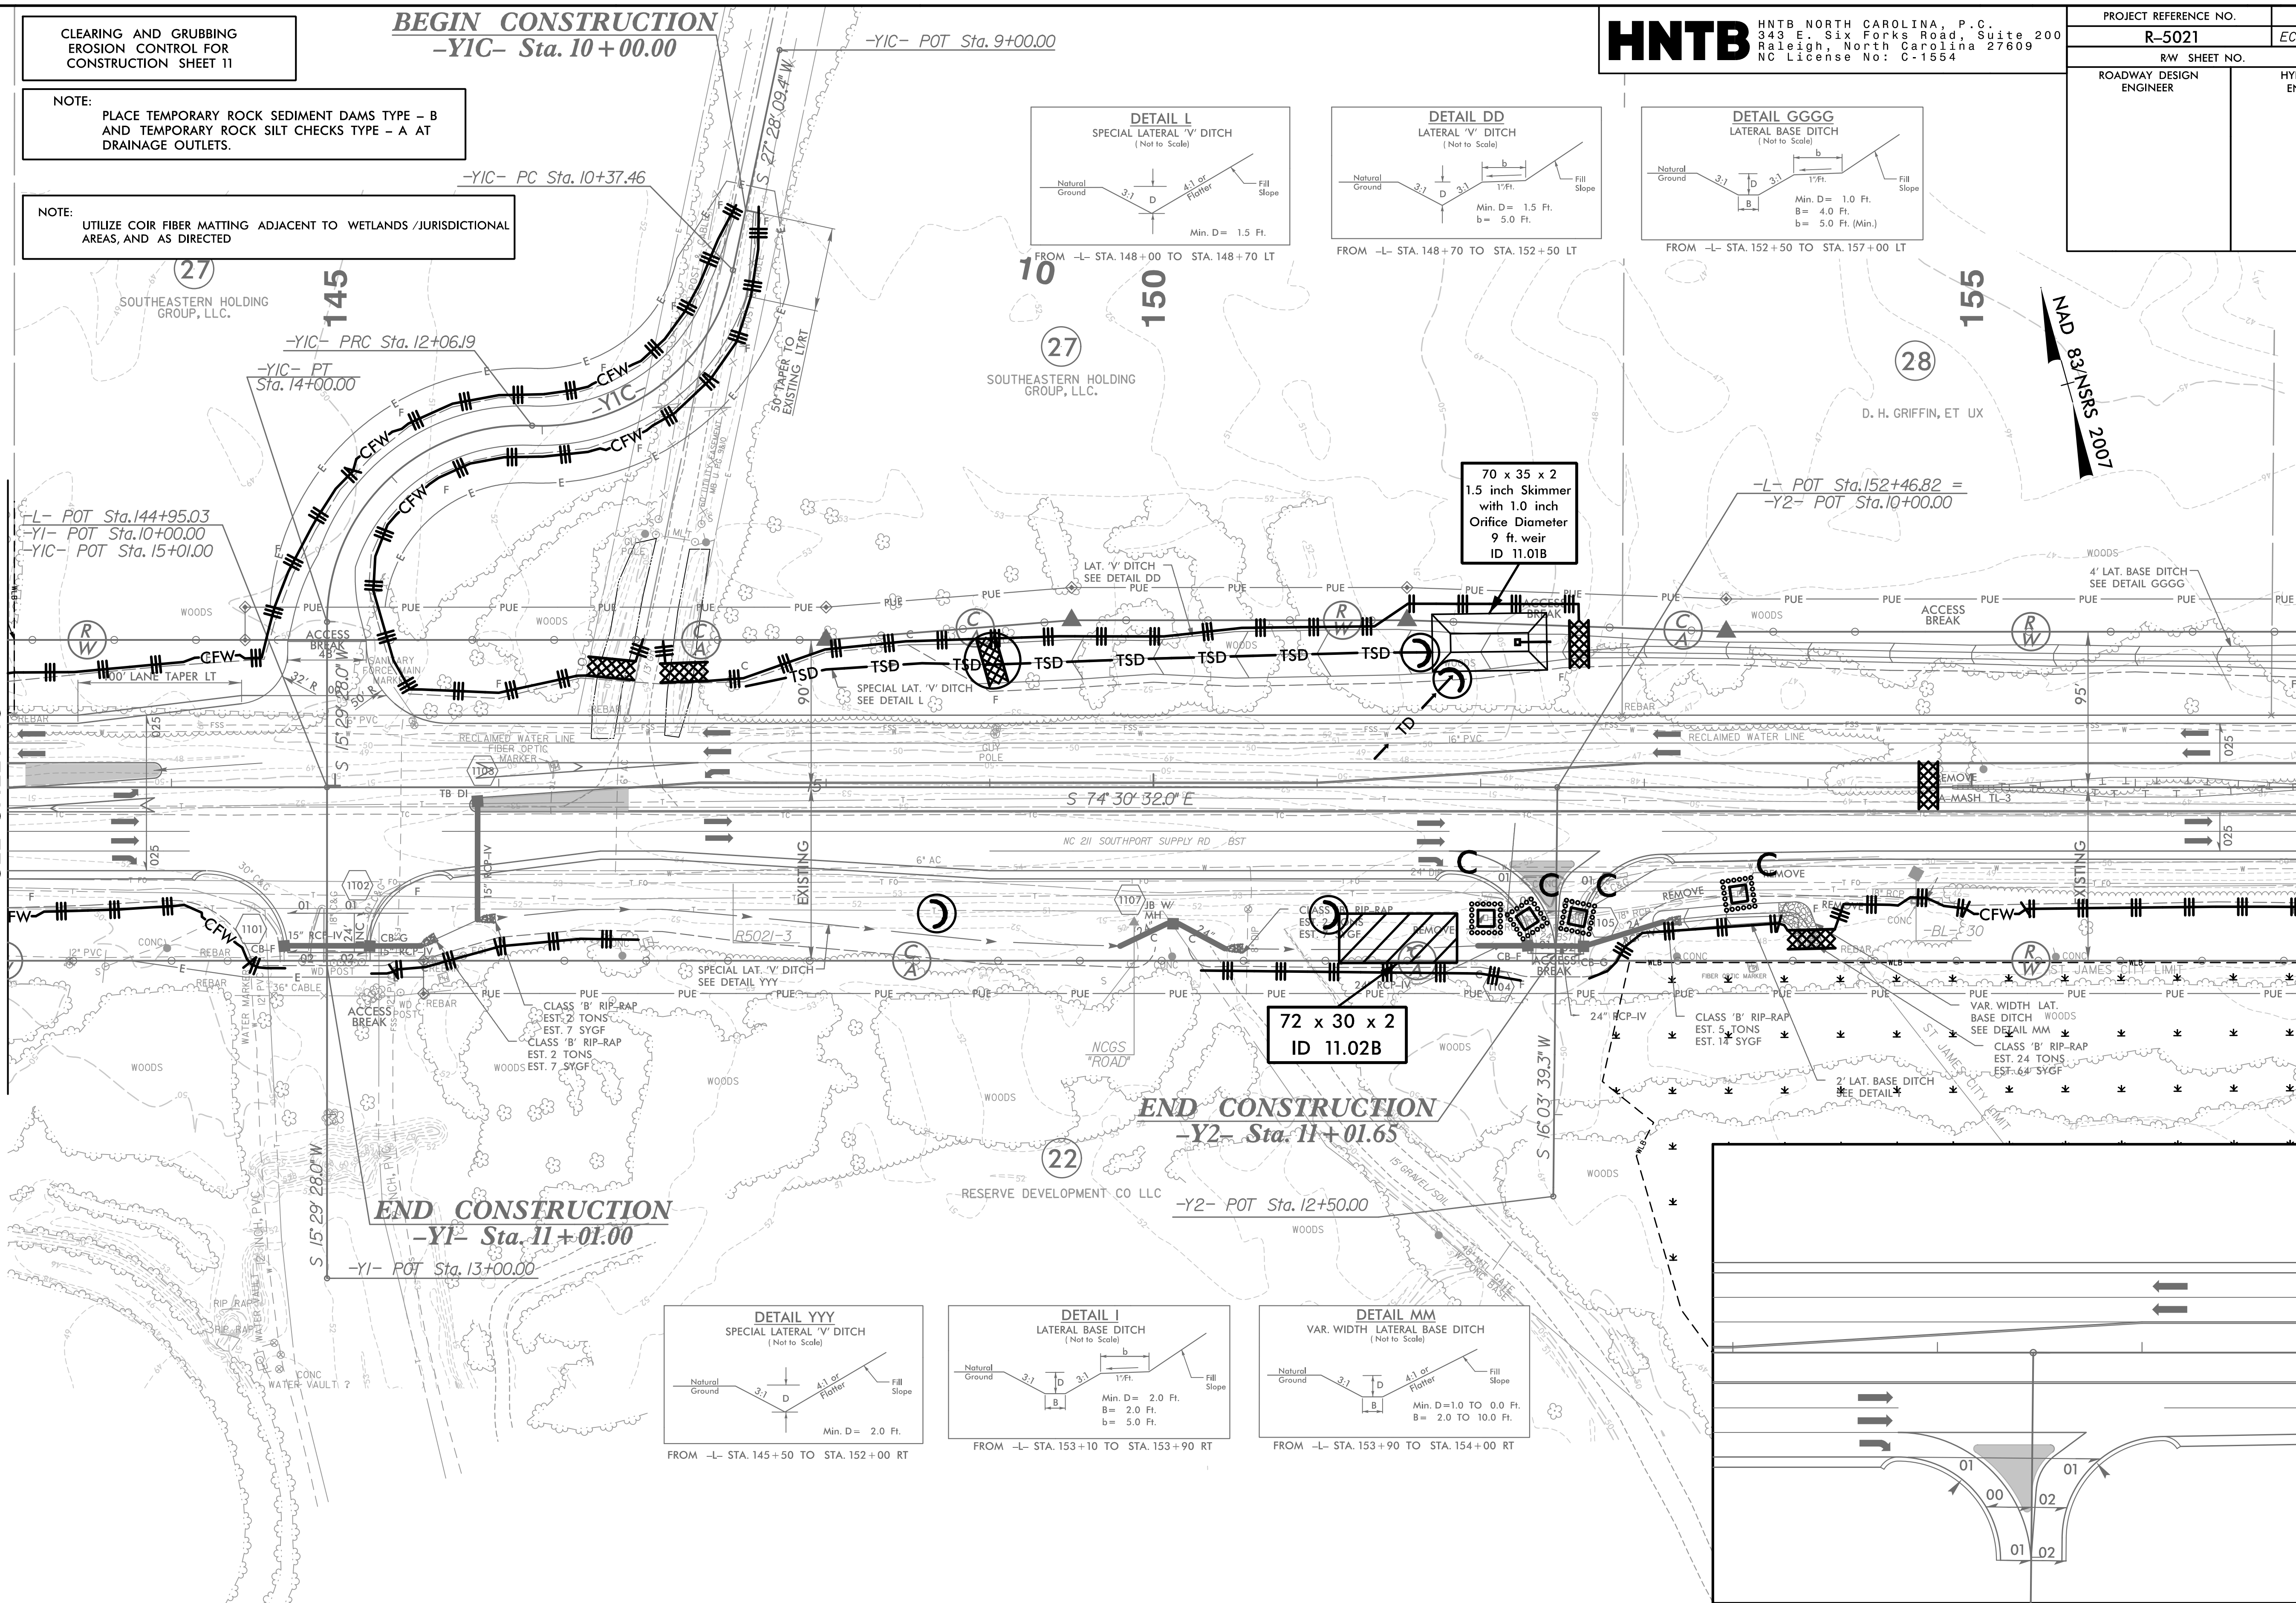

5/17/2021\_EC\_PSH11.dgn