

5/14/99

**HNTB** HNTB NORTH CAROLINA, P.C.  
343 E. Six Forks Road, Suite 200  
Raleigh, North Carolina 27609  
NC License No: C-1554


PROJECT REFERENCE NO.	SHEET NO.
R-5021	EC-14/CONST.14
RW SHEET NO.	
ROADWAY DESIGN ENGINEER	HYDRAULICS ENGINEER

NOTE: UTILIZE COIR FIBER MATTING ADJACENT TO WETLANDS /JURISDICTIONAL AREAS, AND AS DIRECTED

NOTE: PLACE TEMPORARY ROCK SEDIMENT DAMS TYPE - B AND TEMPORARY ROCK SILT CHECKS TYPE - A AT DRAINAGE OUTLETS.

CLEARING AND GRUBBING EROSION CONTROL FOR CONSTRUCTION SHEET 14


NAD 83/NSRS 2007

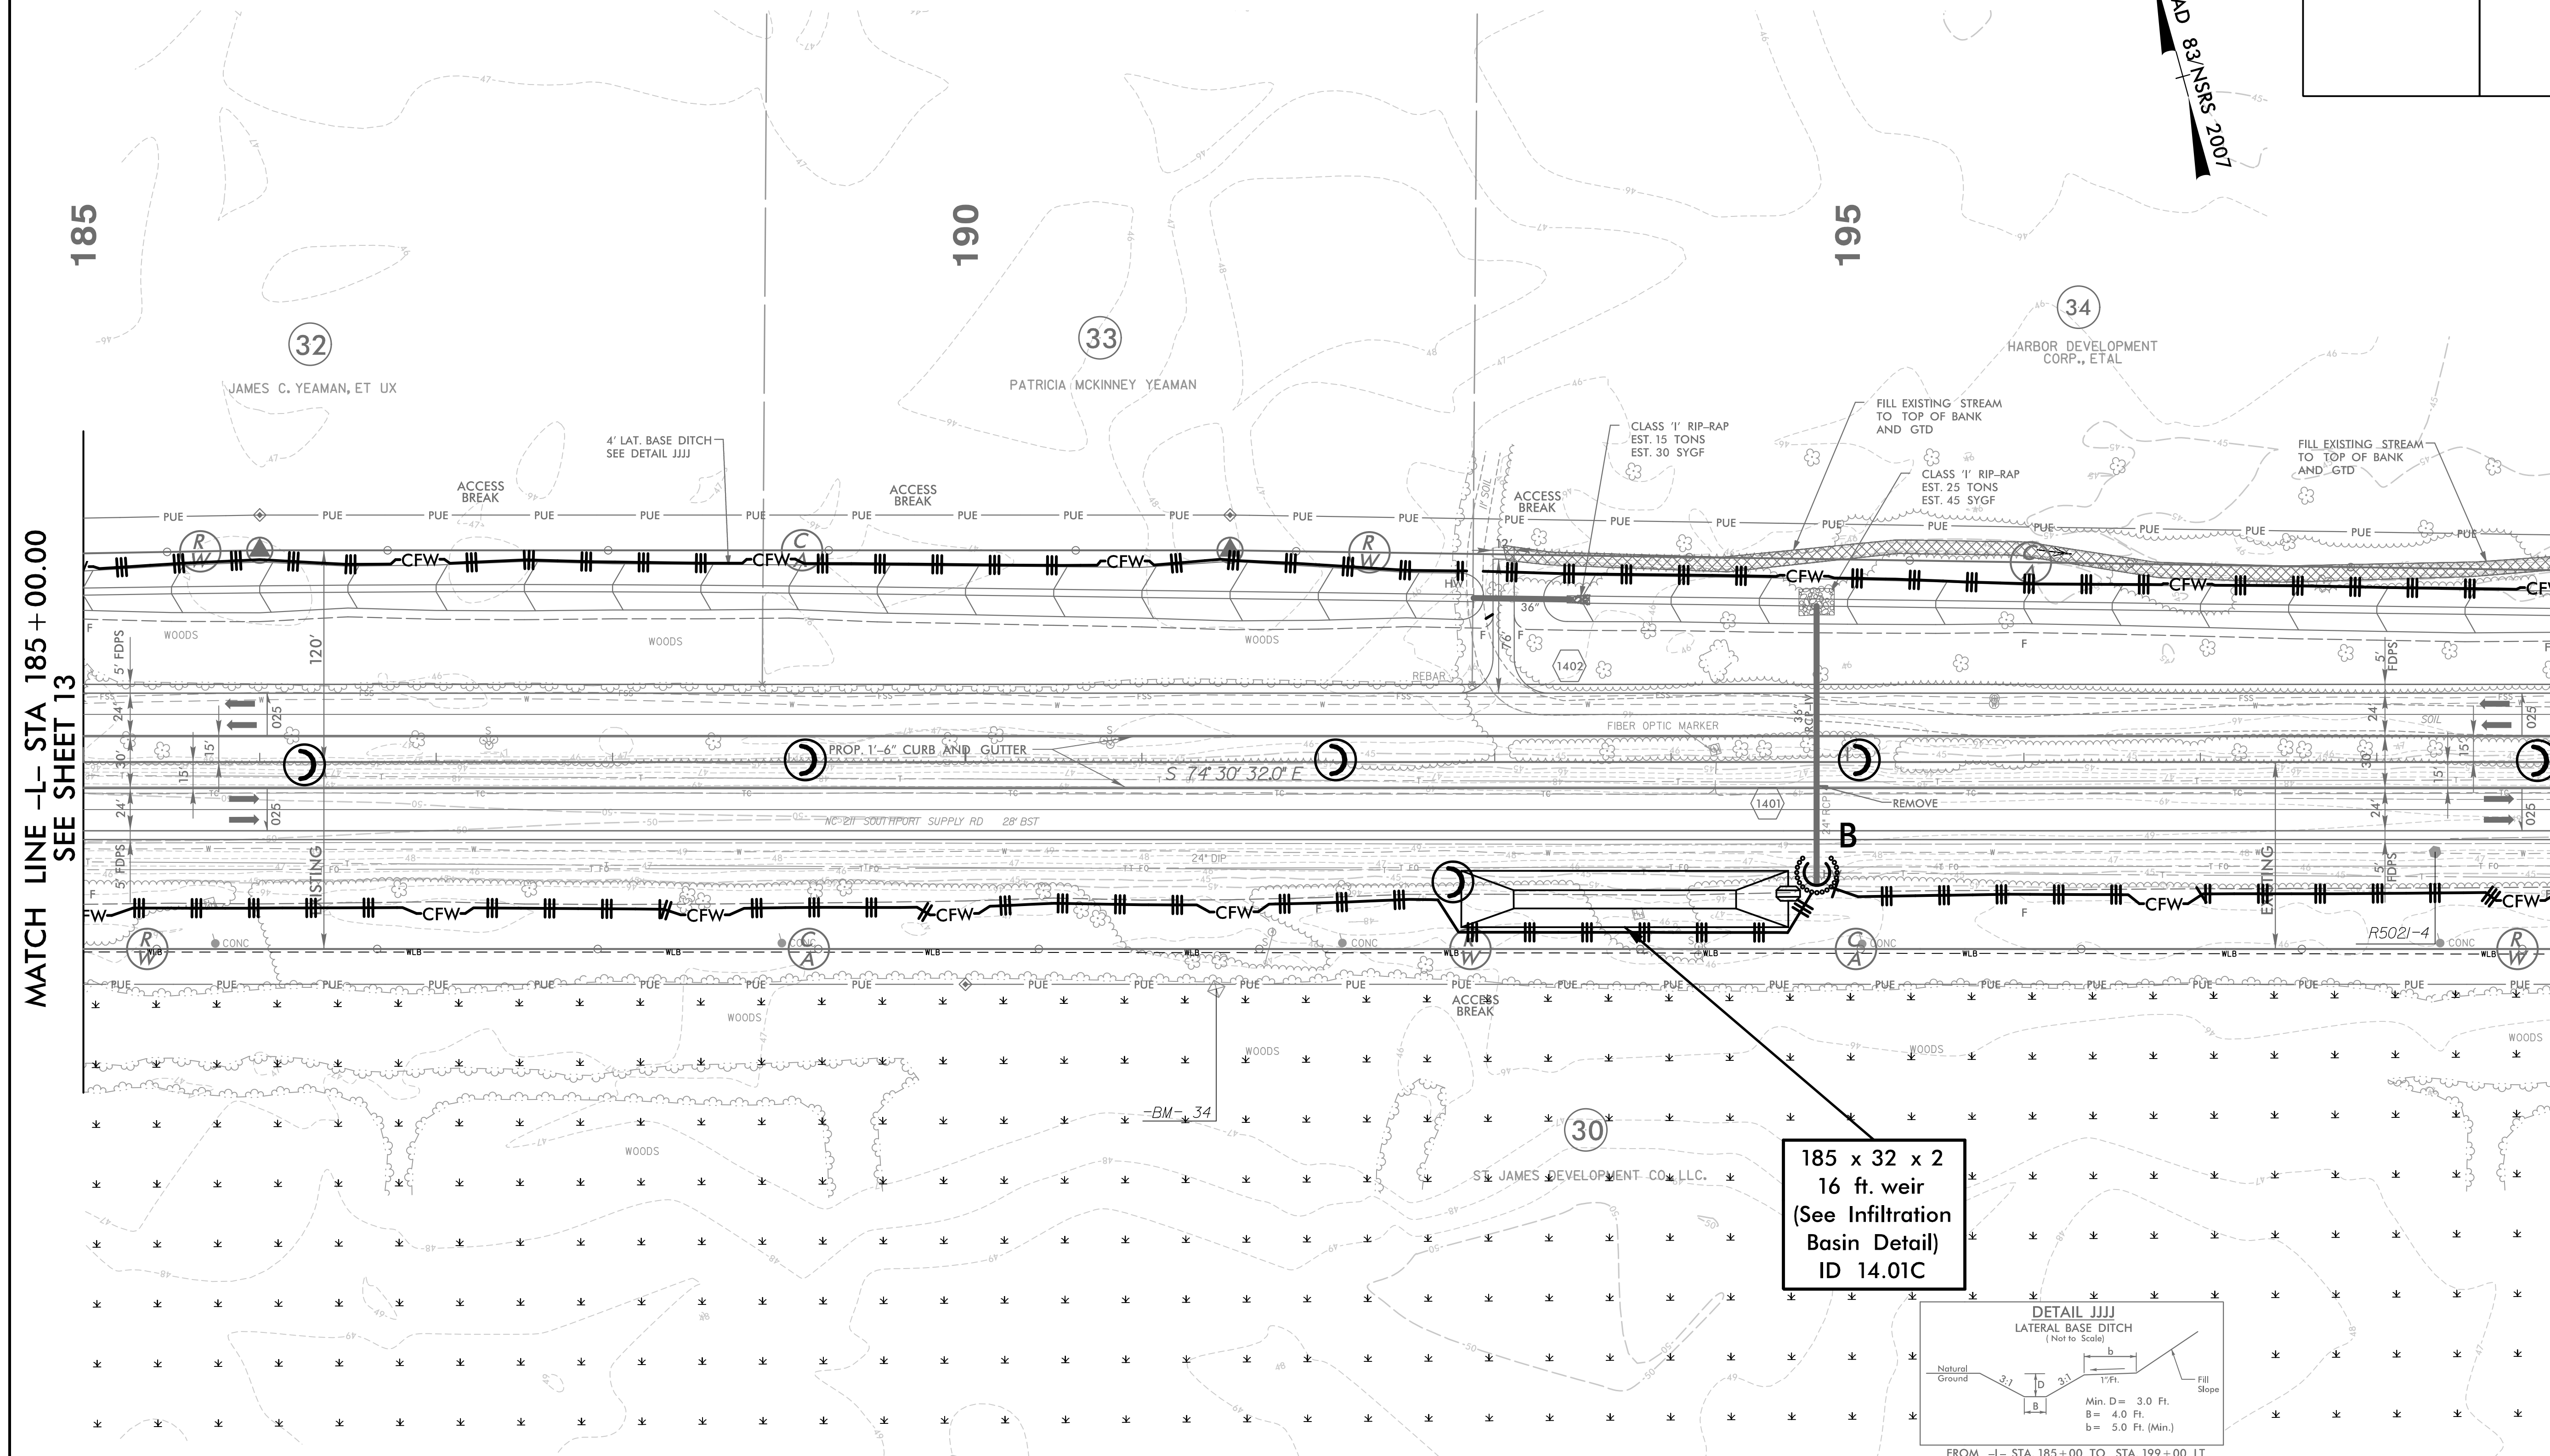

MATCH LINE -L- STA 185 + 00.00  
SEE SHEET 13

MATCH LINE -L- STA 199 + 00.00  
SEE SHEET 15

185 x 32 x 2  
16 ft. weir  
(See Infiltration Basin Detail)  
ID 14.01C

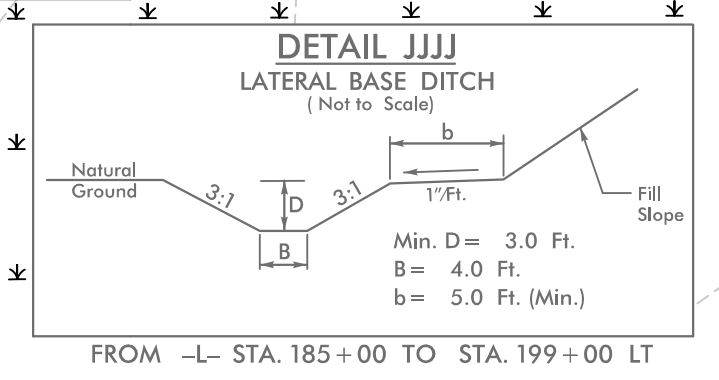

11/2/2008  
14.01\_EC\_PSH14.dgn  
HNTB