

5/14/99

4/22/2021  
L-EC\_PSH18.dgn


NOTE:  
UTILIZE COIR FIBER MATTING ADJACENT TO WETLANDS /JURISDICTIONAL  
AREAS, AND AS DIRECTED

NOTE:  
PLACE TEMPORARY ROCK SEDIMENT DAMS TYPE - B  
AND TEMPORARY ROCK SILT CHECKS TYPE - A AT  
DRAINAGE OUTLETS.

**HNTB** HNTB NORTH CAROLINA, P.C.  
343 E. Six Forks Road, Suite 200  
Raleigh, North Carolina 27609  
NC License No: C-1554





PROJECT REFERENCE NO.	SHEET NO.
R-5021	EC-18/CONST.18
RW SHEET NO.	
ROADWAY DESIGN ENGINEER	HYDRAULICS ENGINEER

CLEARING AND GRUBBING  
EROSION CONTROL FOR  
CONSTRUCTION SHEET 18

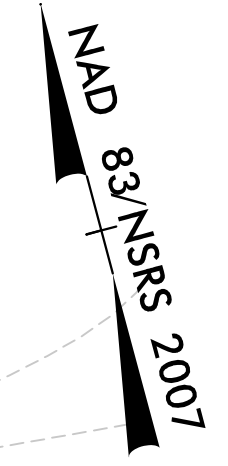

MATCH LINE -L- STA 241+00.00  
SEE SHEET 17

MATCH LINE -L- STA 255+00.00  
SEE SHEET 19

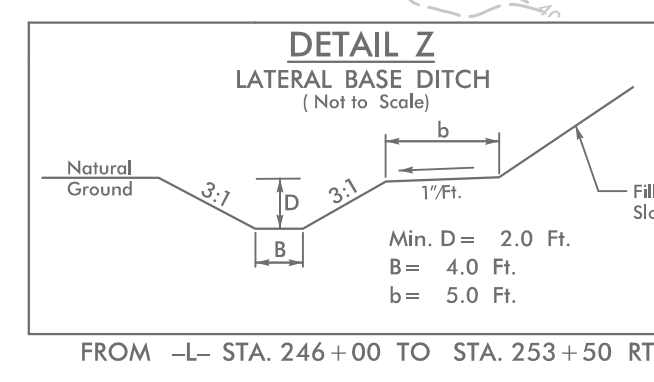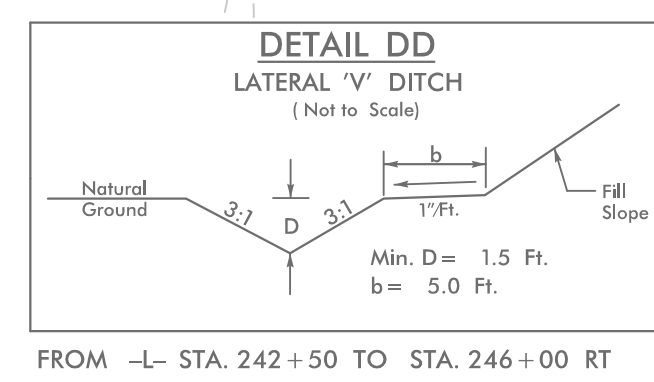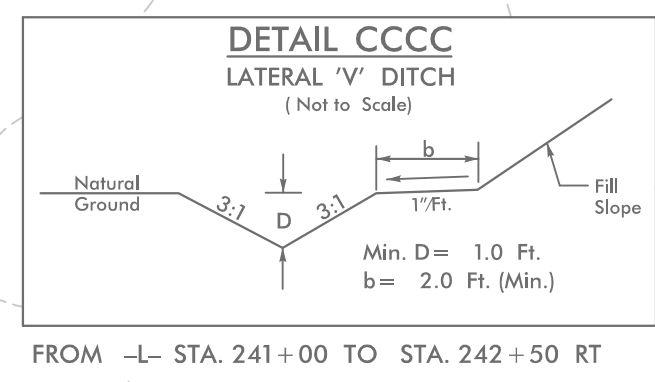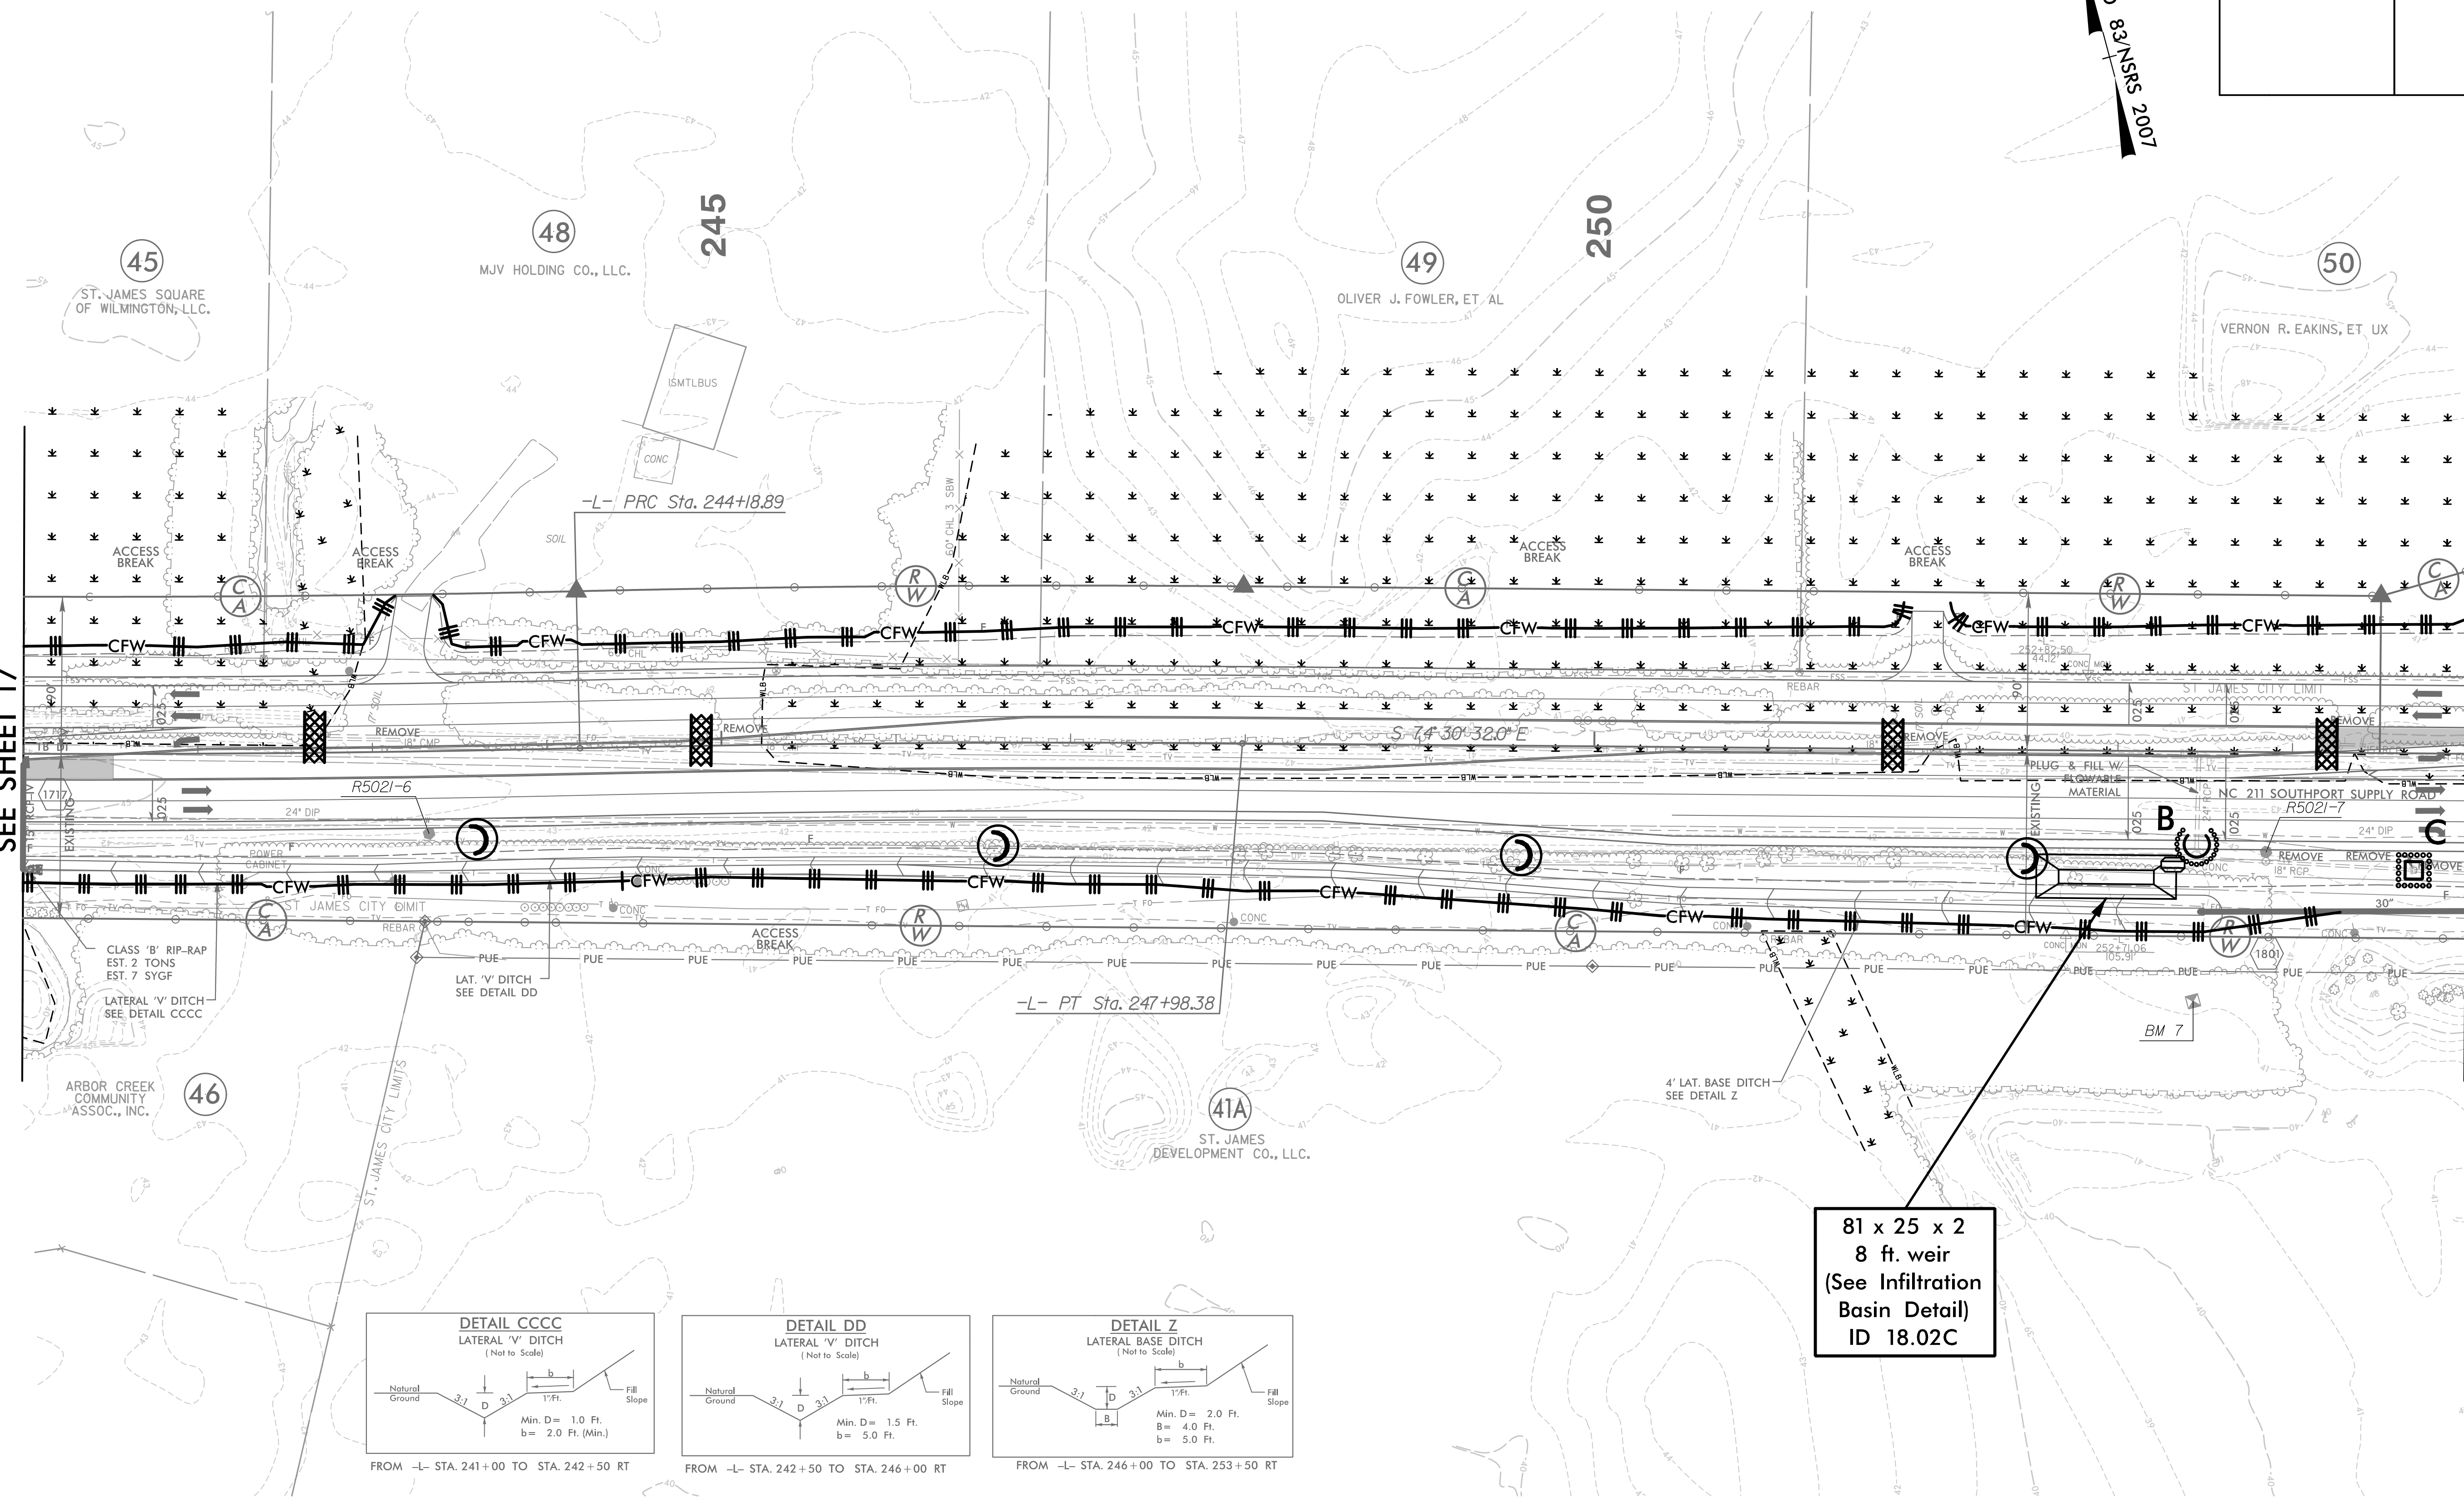

81 x 25 x 2  
8 ft. weir  
(See Infiltration  
Basin Detail)  
ID 18.02C