

5/14/99

NOTE: UTILIZE COIR FIBER MATTING ADJACENT TO WETLANDS / JURISDICTIONAL AREAS, AND AS DIRECTED

NOTE: PLACE TEMPORARY ROCK SEDIMENT DAMS TYPE - B AND TEMPORARY ROCK SILT CHECKS TYPE - A AT DRAINAGE OUTLETS.

CLEARING AND GRUBBING EROSION CONTROL FOR CONSTRUCTION SHEET 24A

DO NOT DISTURB FENCE AROUND BRUNSWICK ELECTRIC PARCEL

HNTB HNTB NORTH CAROLINA, P.C. 343 E. Six Forks Road, Suite 200 Raleigh, North Carolina 27609 NC License No: C-1554

PROJECT REFERENCE NO.	SHEET NO.
R-5021	EC-24A/CONST.24A
RW SHEET NO.	
ROADWAY DESIGN ENGINEER	HYDRAULICS ENGINEER


MATCH LINE -Y14D- STA 14 + 50.00
SEE SHEET 36

MATCH LINE -L- STA 333 + 50.00
SEE SHEET 24


MATCH LINE -L- STA 343 + 00.00
SEE SHEET 25

MATCH LINE -Y14G- STA 12 + 50.00
SEE SHEET 25

MATCH LINE -Y14C- STA 20 + 75.00
SEE SHEET 35

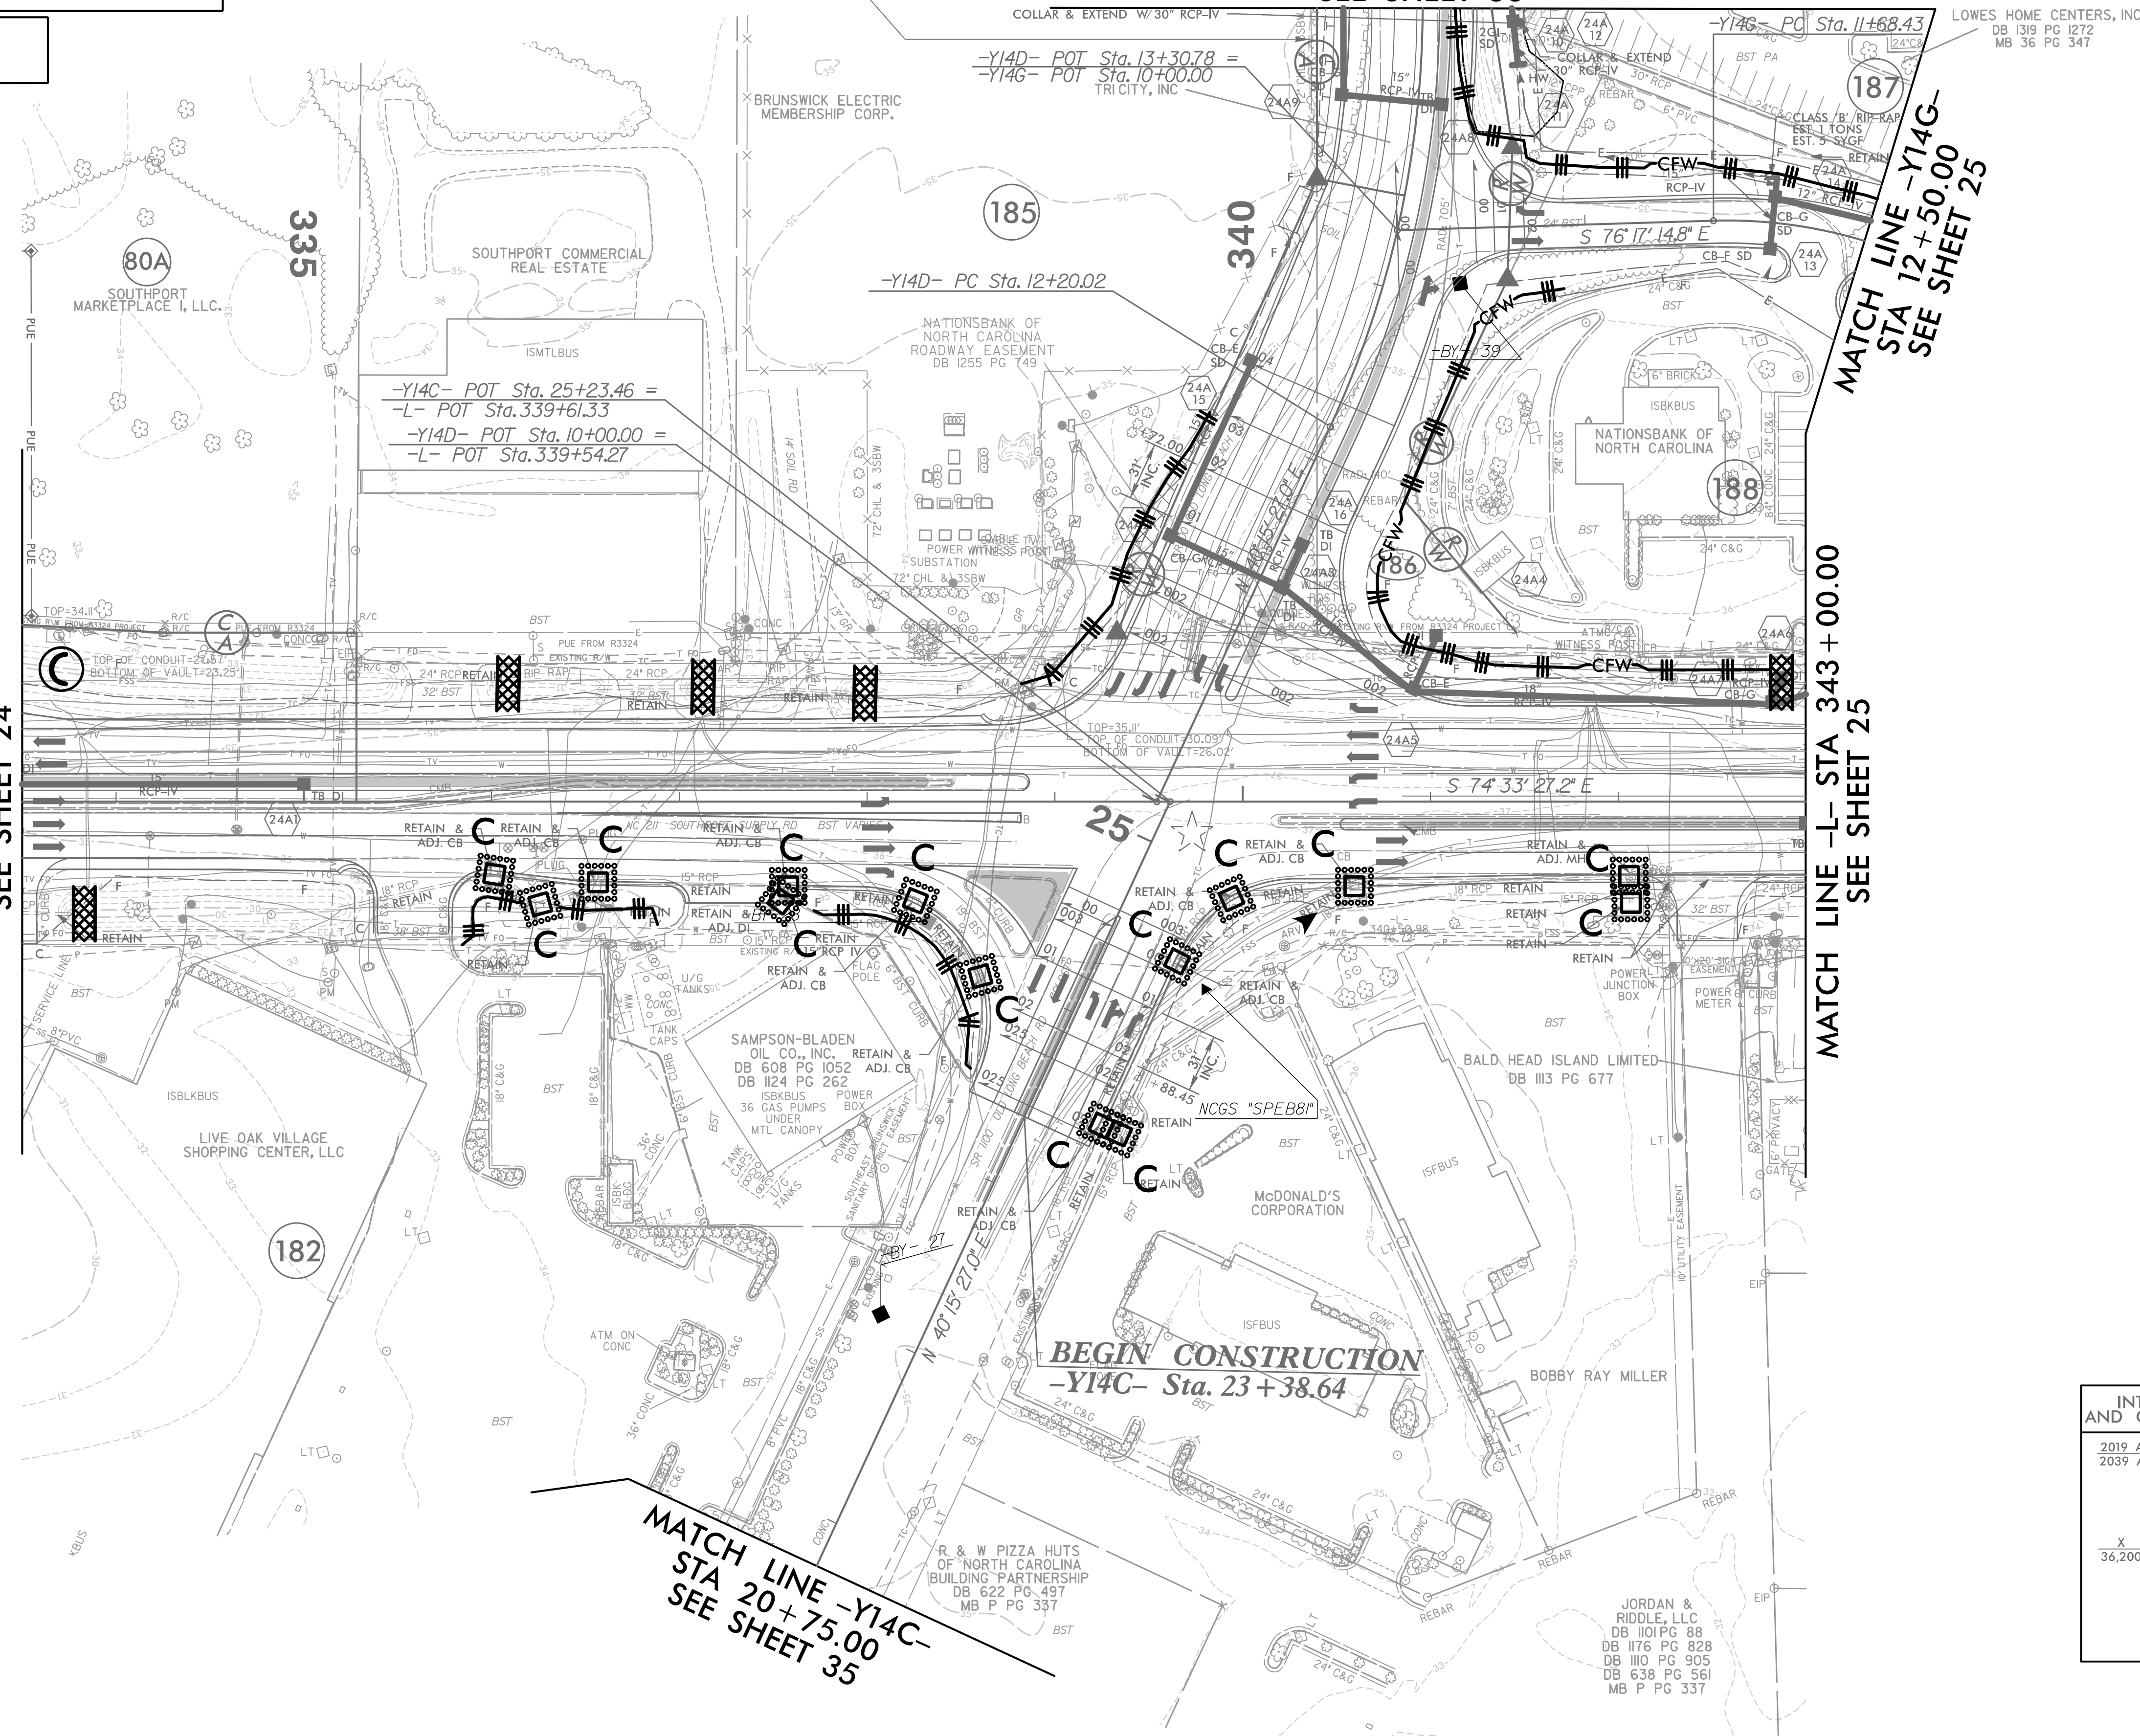

EXISTING TRAFFIC SIGNAL

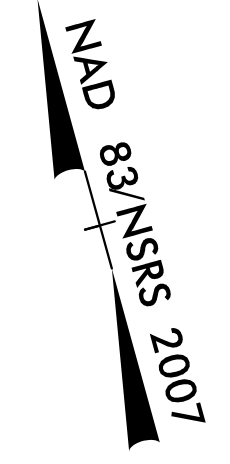

INTERSECTION OF NC 211 (-L-) AND OLD LONGBEACH RD (-Y14CD-)

2019 ADT	2039 ADT		
		-Y14D-	X
			28,800
	X	X	X
	13,500	-L-	8,500
X			X
36,200			38,100
	X	X	X
	4,500	-Y14C-	11,400
			X
			22,700

4/21/2021_EC_PSH24A.dgn