

5/14/99

INSTALL FABRIC INSERT INLET PROTECTION DEVICE IN LIEU OF ROCK INLET SEDIMENT TRAP TYPE 'C' AS DIRECTED.

NOTE: PLACE TEMPORARY ROCK SEDIMENT DAMS TYPE - B AND TEMPORARY ROCK SILT CHECKS TYPE - A AT DRAINAGE OUTLETS.

CLEARING AND GRUBBING EROSION CONTROL FOR CONSTRUCTION SHEET 25

HNTB HNTB NORTH CAROLINA, P.C. 343 E. Six Forks Road, Suite 200 Raleigh, North Carolina 27609 NC License No: C-1554






PROJECT REFERENCE NO.	SHEET NO.
R-5021	EC-25/CONST.25
RW SHEET NO.	
ROADWAY DESIGN ENGINEER	HYDRAULICS ENGINEER

MATCH LINE -Y14G- STA 12+50.00 SEE SHEET 24A

MATCH LINE -L- STA 343+00.00 SEE SHEET 24A

MATCH LINE -L- STA 353+00.00 SEE SHEET 26

NAD 83/NSRS 2007

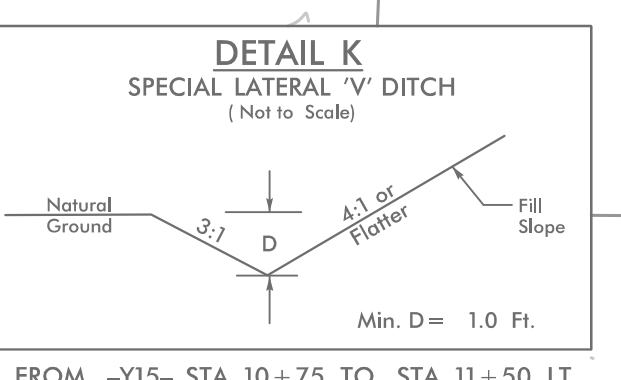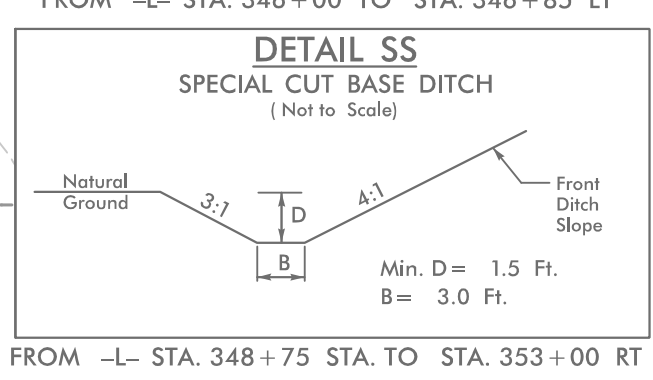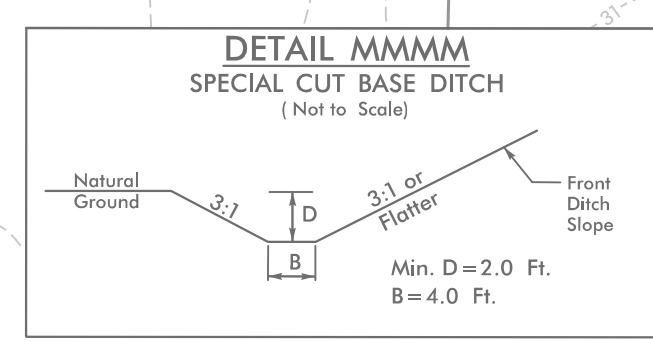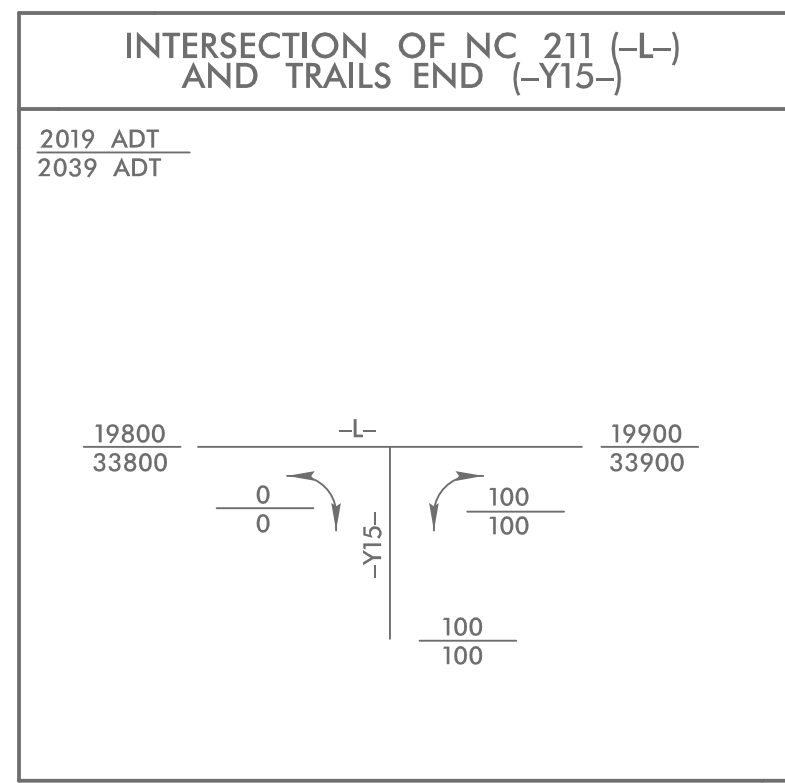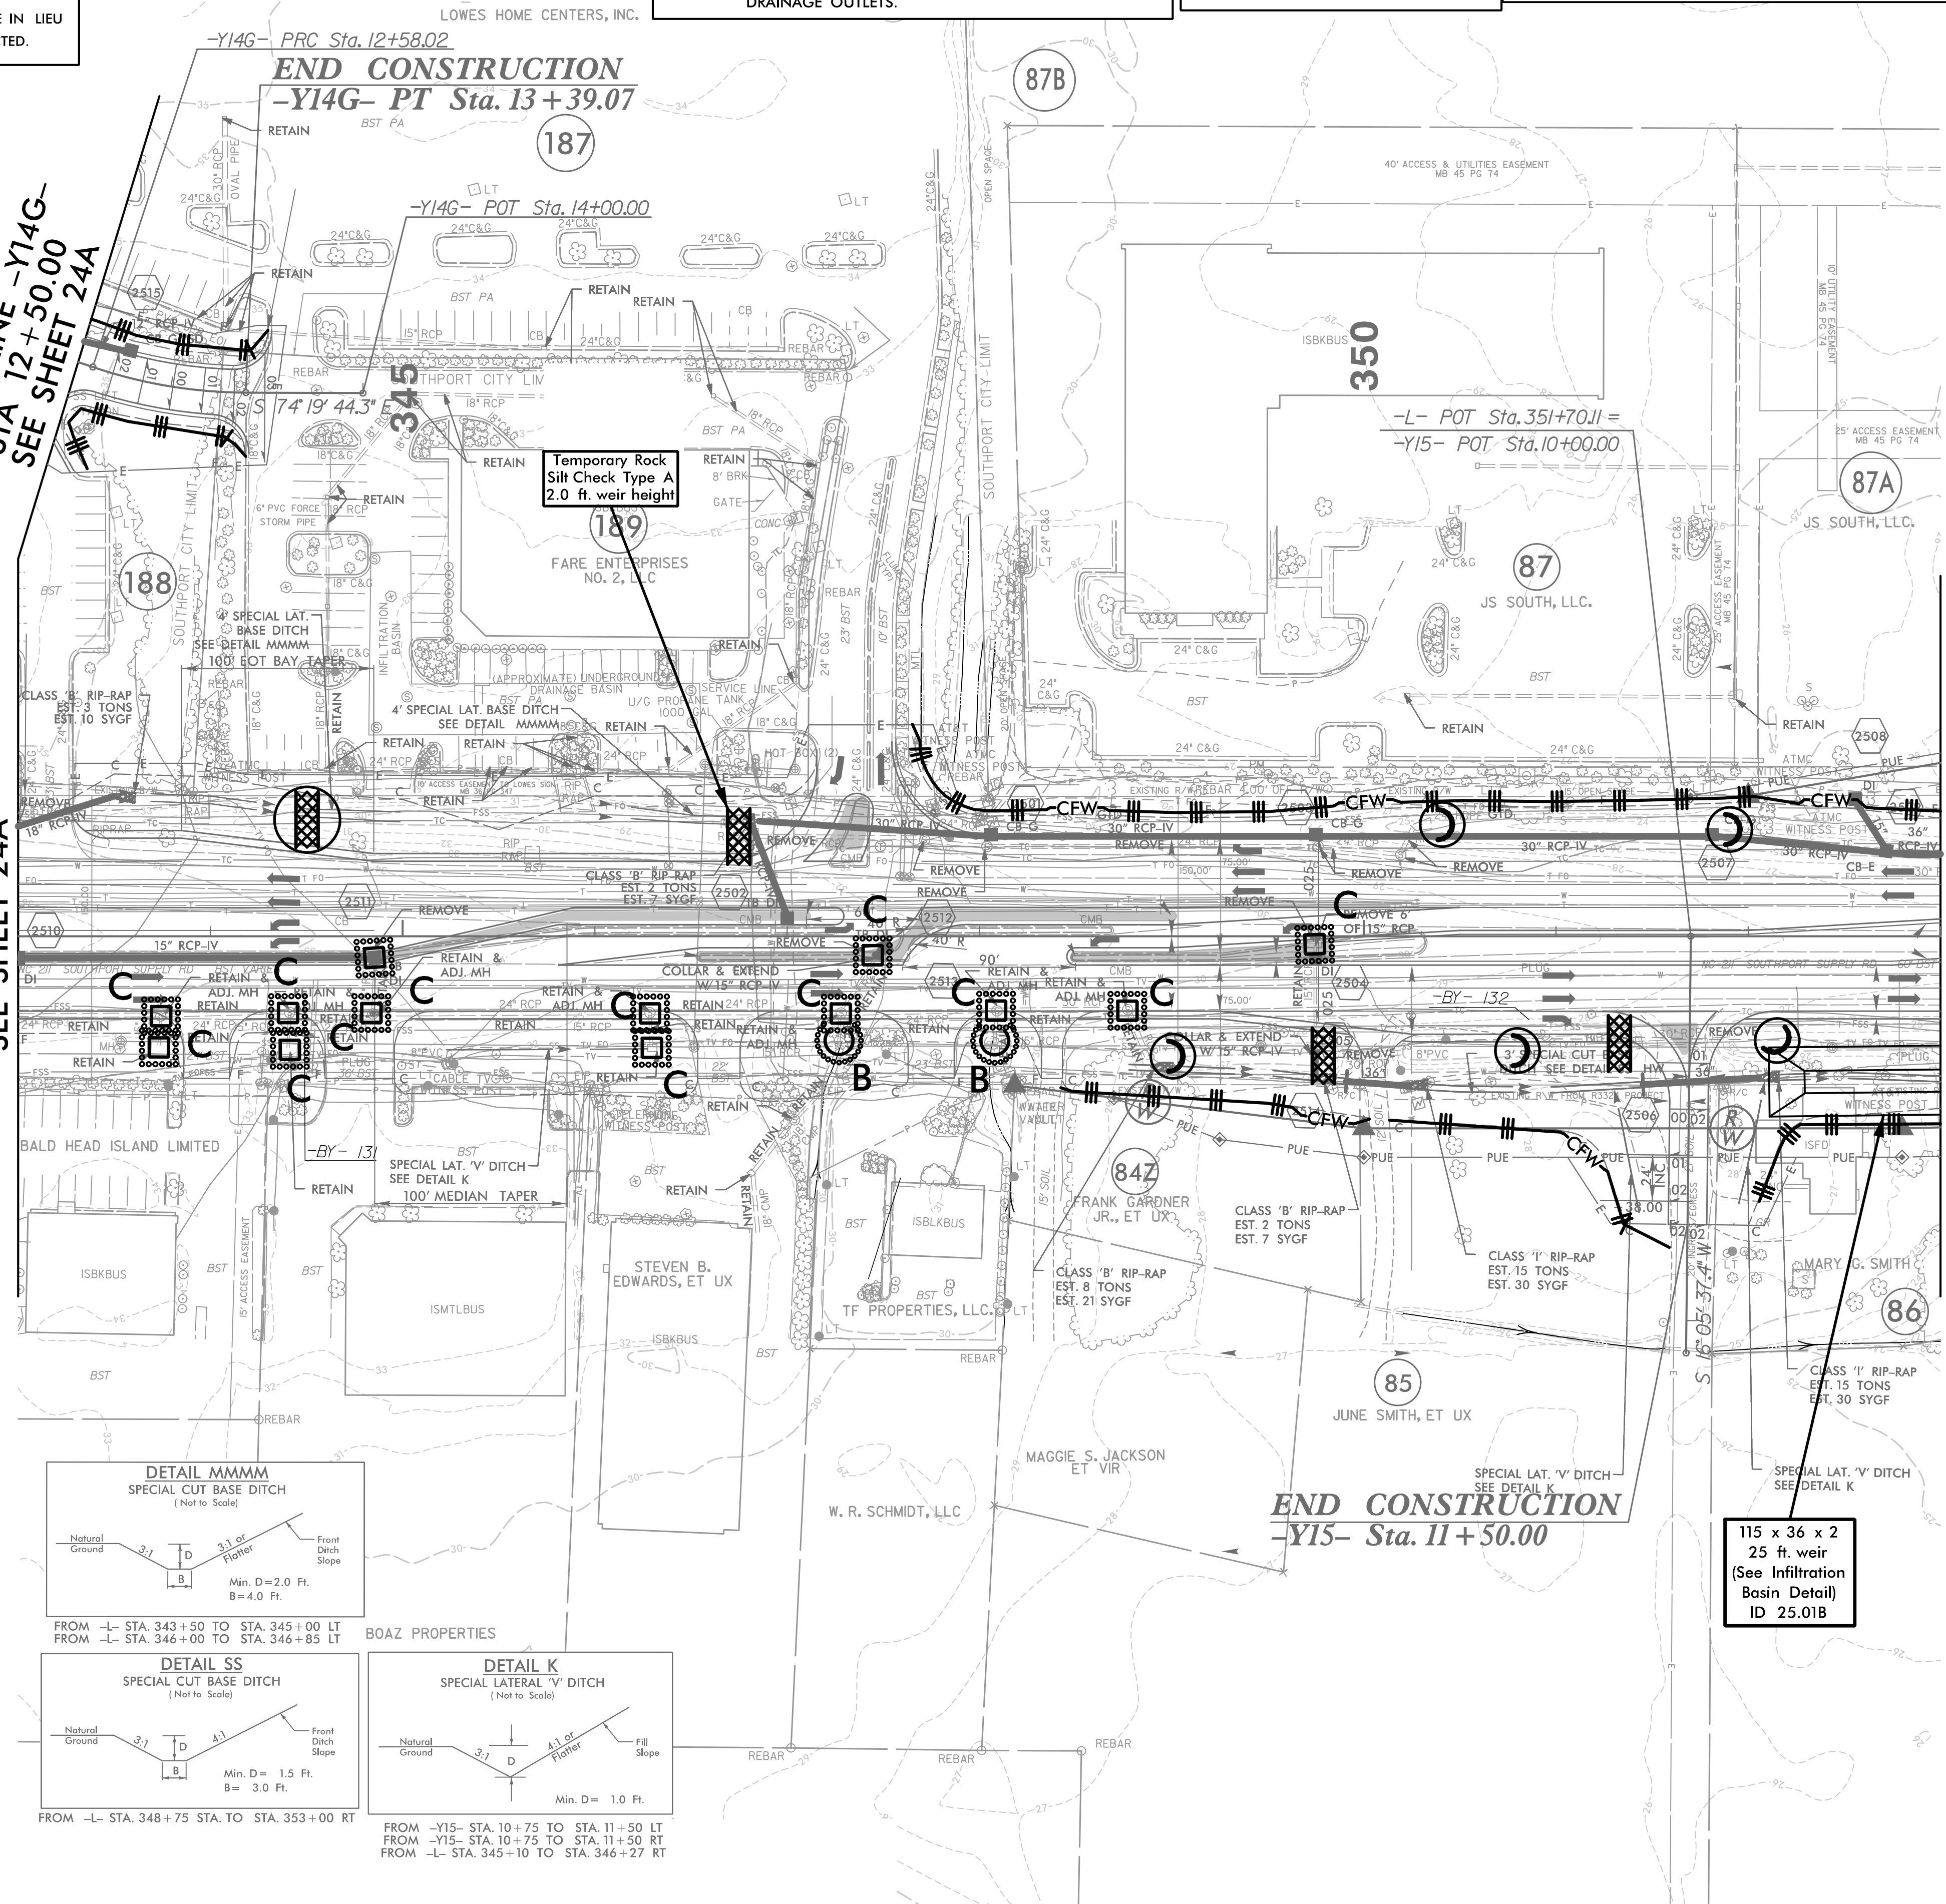

115 x 36 x 2
25 ft. weir
(See Infiltration Basin Detail)
ID 25.01B

5/14/2021.EC_PSH25.dgn