

5/14/99

DO NOT DISTURB THE MONUMENT "NCGS K216".

CLEARING AND GRUBBING EROSION CONTROL FOR CONSTRUCTION SHEET 31

NAD 83/NSRS 2007

**HNTB** HNTB NORTH CAROLINA, P.C. 343 E. Six Forks Road, Suite 200 Raleigh, North Carolina 27609 NC License No: C-1554





PROJECT REFERENCE NO.	SHEET NO.
R-5021	EC-31/CONST.31
RW SHEET NO.	
ROADWAY DESIGN ENGINEER	HYDRAULICS ENGINEER

NOTE: INSTALL FABRIC INSERT INLET PROTECTION DEVICE IN LIEU OF ROCK INLET SEDIMENT TRAP TYPE 'C' AS DIRECTED.

NOTE: UTILIZE COIR FIBER MATTING ADJACENT TO WETLANDS /JURISDICTIONAL AREAS, AND AS DIRECTED

NOTE: PLACE TEMPORARY ROCK SEDIMENT DAMS TYPE - B AND TEMPORARY ROCK SILT CHECKS TYPE - A AT DRAINAGE OUTLETS.

EXISTING TRAFFIC SIGNAL

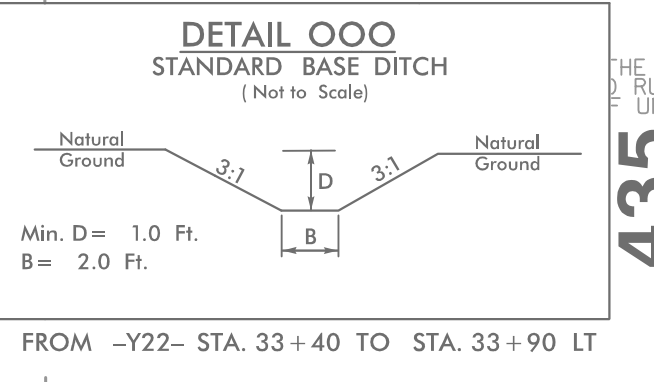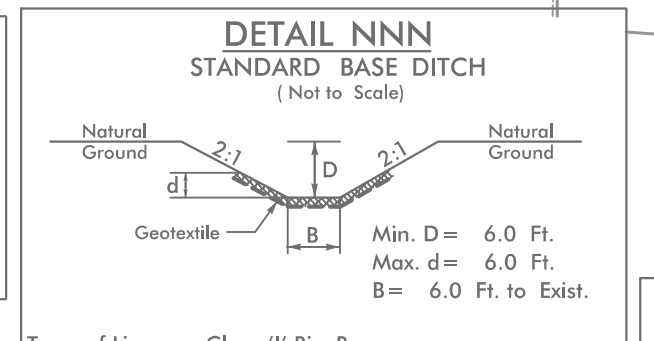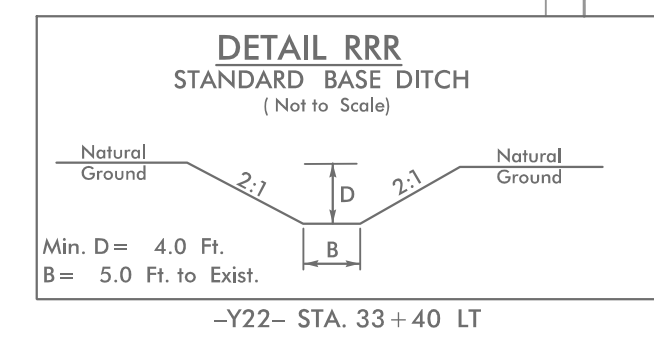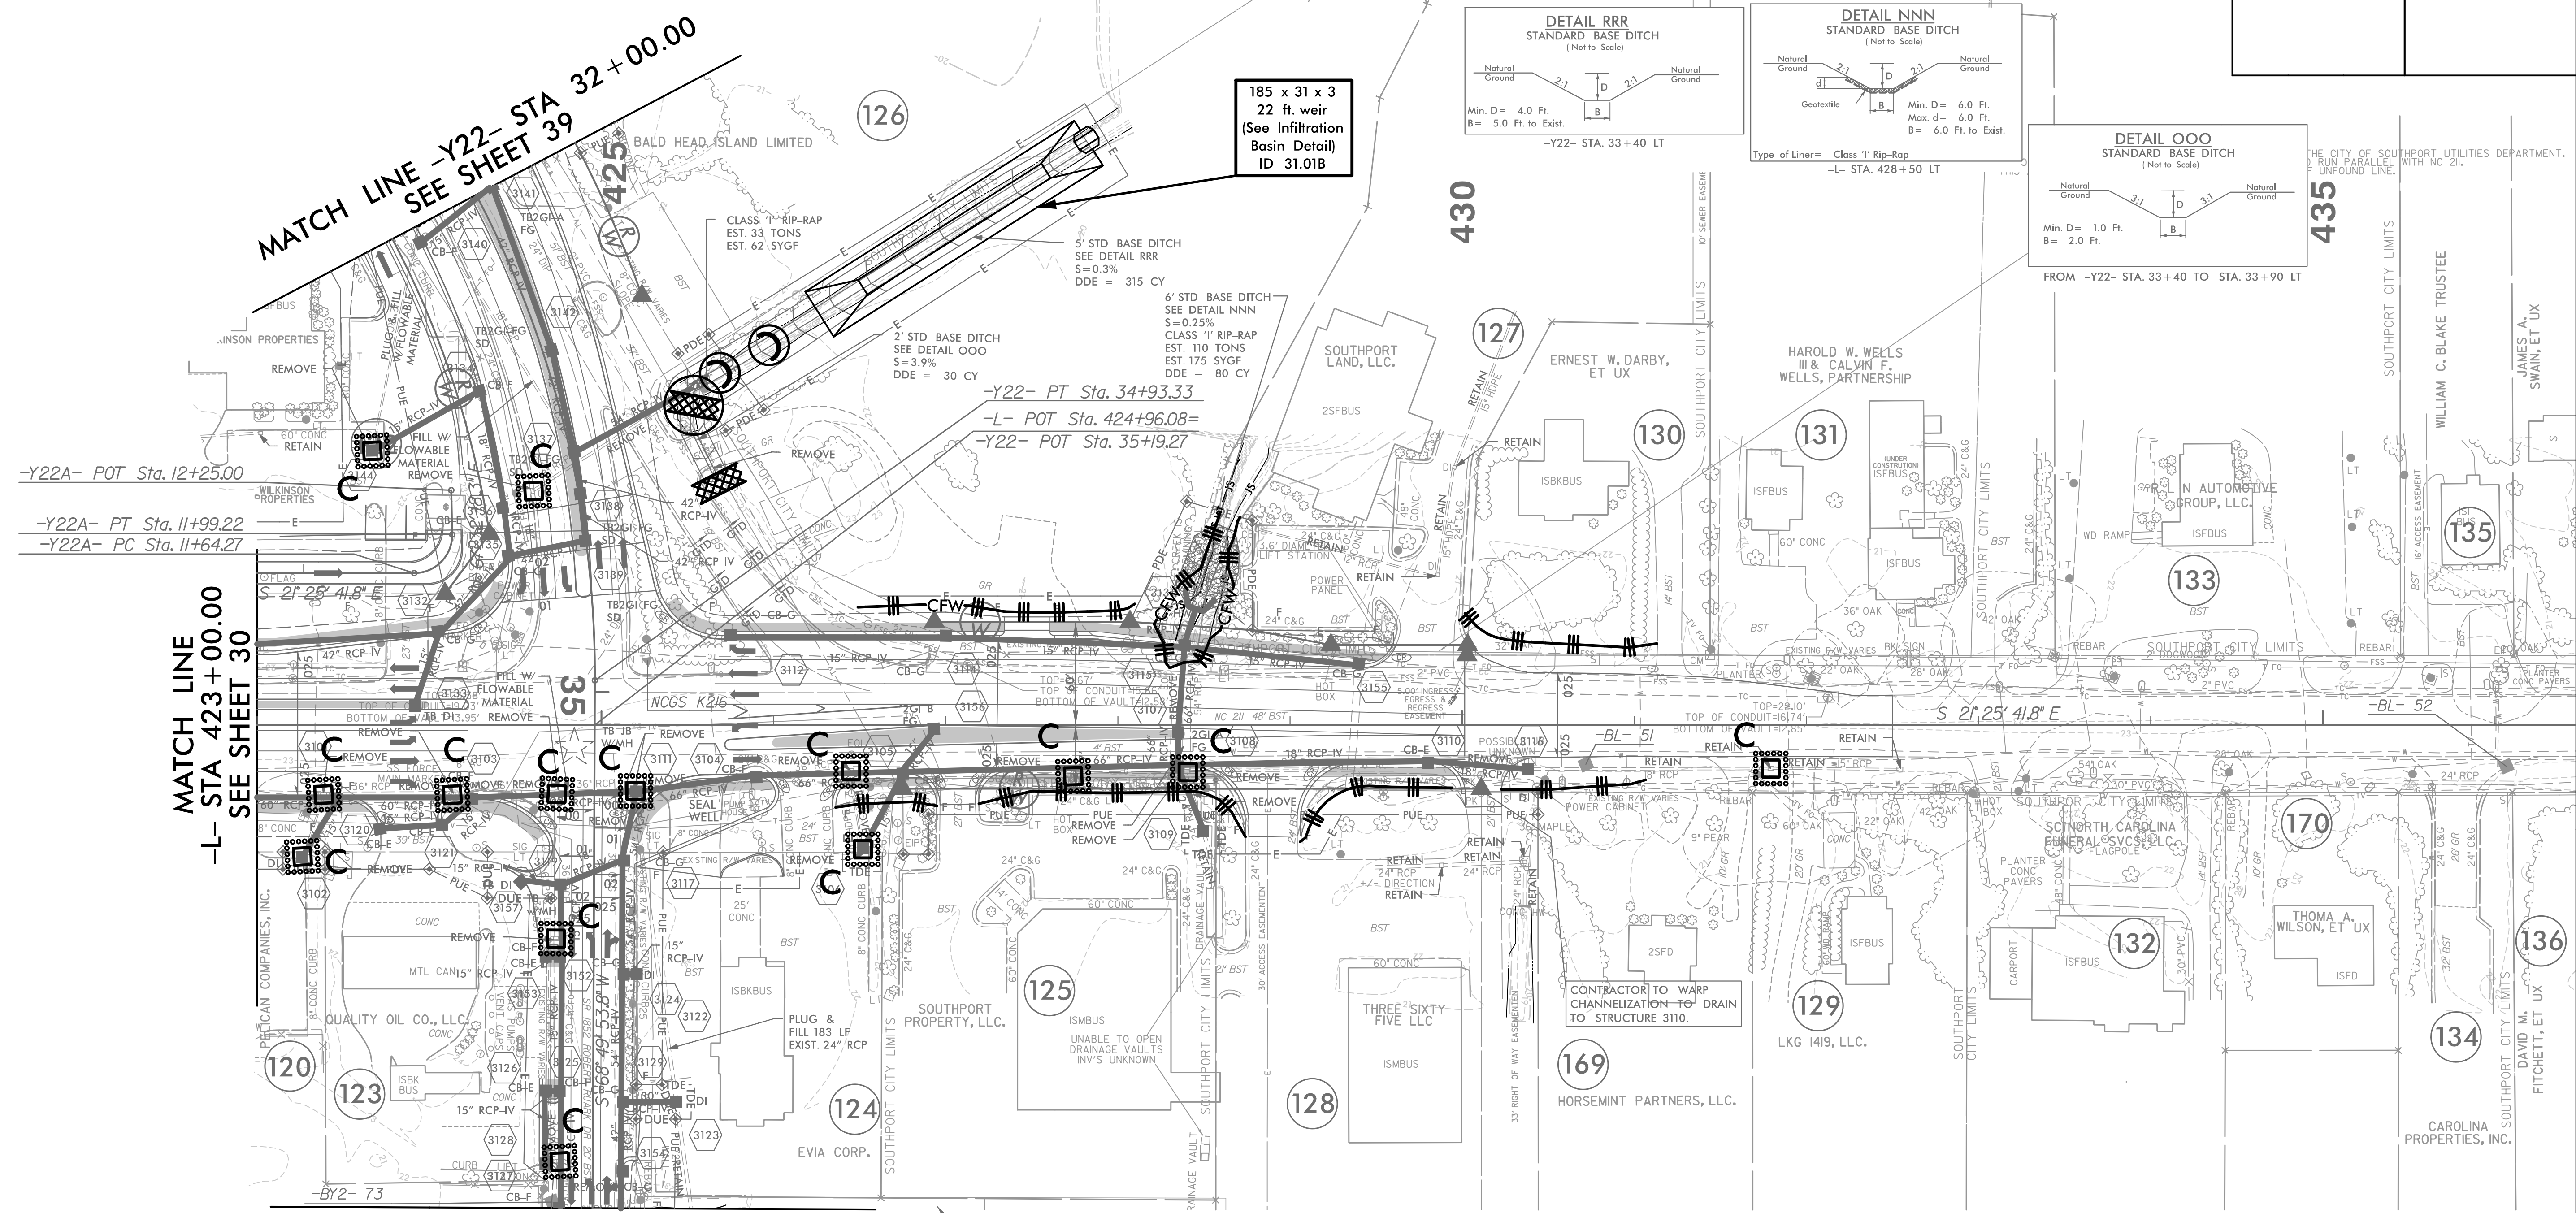

185 x 31 x 3 22 ft weir (See Infiltration Basin Detail) ID 31.01B

430

435

127

130

131


133

135

MATCH LINE -L- STA 423+00.00 SEE SHEET 30

MATCH LINE -L- STA 423+00.00 SEE SHEET 30

MATCH LINE -Y22- STA 38+00.00 SEE SHEET 40

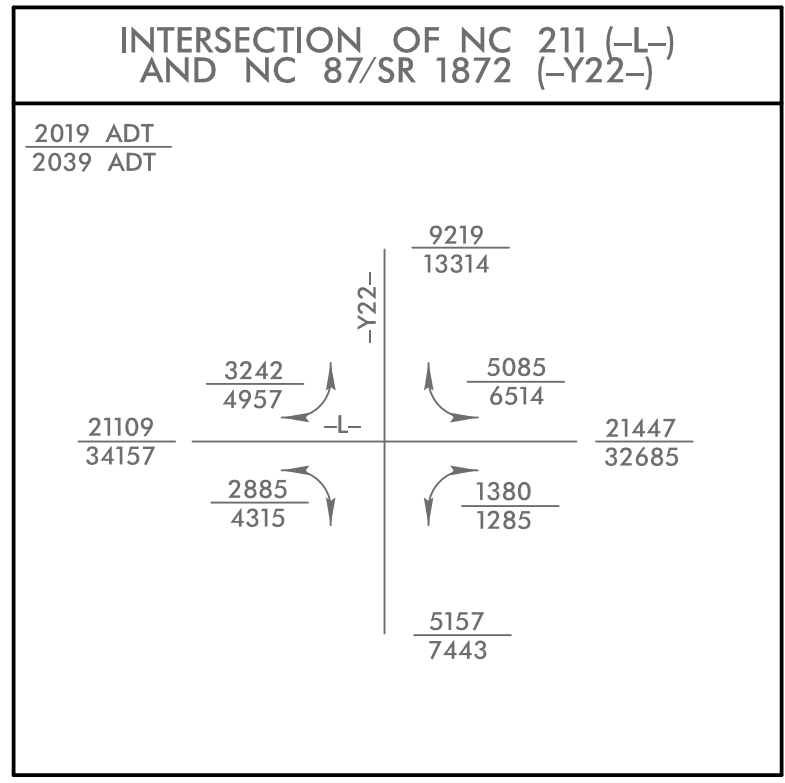

167

SMITHVILLE CROSSING, LLC. DB 2503 PG 425 MB 13 PG 7 MB 36 PG 107 MB 22 PG 75 MB U PG 346

5/14/2021\_EC\_PSH31.dgn