

8/17/99

HNTB HNTB NORTH CAROLINA, P.C.
343 E. Six Forks Road, Suite 200
Raleigh, North Carolina 27609
NC License No: C-1554

PROJECT REFERENCE NO. SHEET NO.
R-5021 EC-34A/CONST.34A

RW SHEET NO. ROADWAY DESIGN ENGINEER HYDRAULICS ENGINEER


CLEARING AND GRUBBING
EROSION CONTROL FOR
CONSTRUCTION SHEET 34A

NAD 83/NSRS 2007

NOTE:
PLACE TEMPORARY ROCK SEDIMENT DAMS TYPE - B
AND TEMPORARY ROCK SILT CHECKS TYPE - A AT
DRAINAGE OUTLETS.

NOTE:
UTILIZE COIR FIBER MATTING ADJACENT TO WETLANDS /JURISDICTIONAL
AREAS, AND AS DIRECTED

MATCH LINE -YREV- STA 48+50.00
SEE SHEET 34

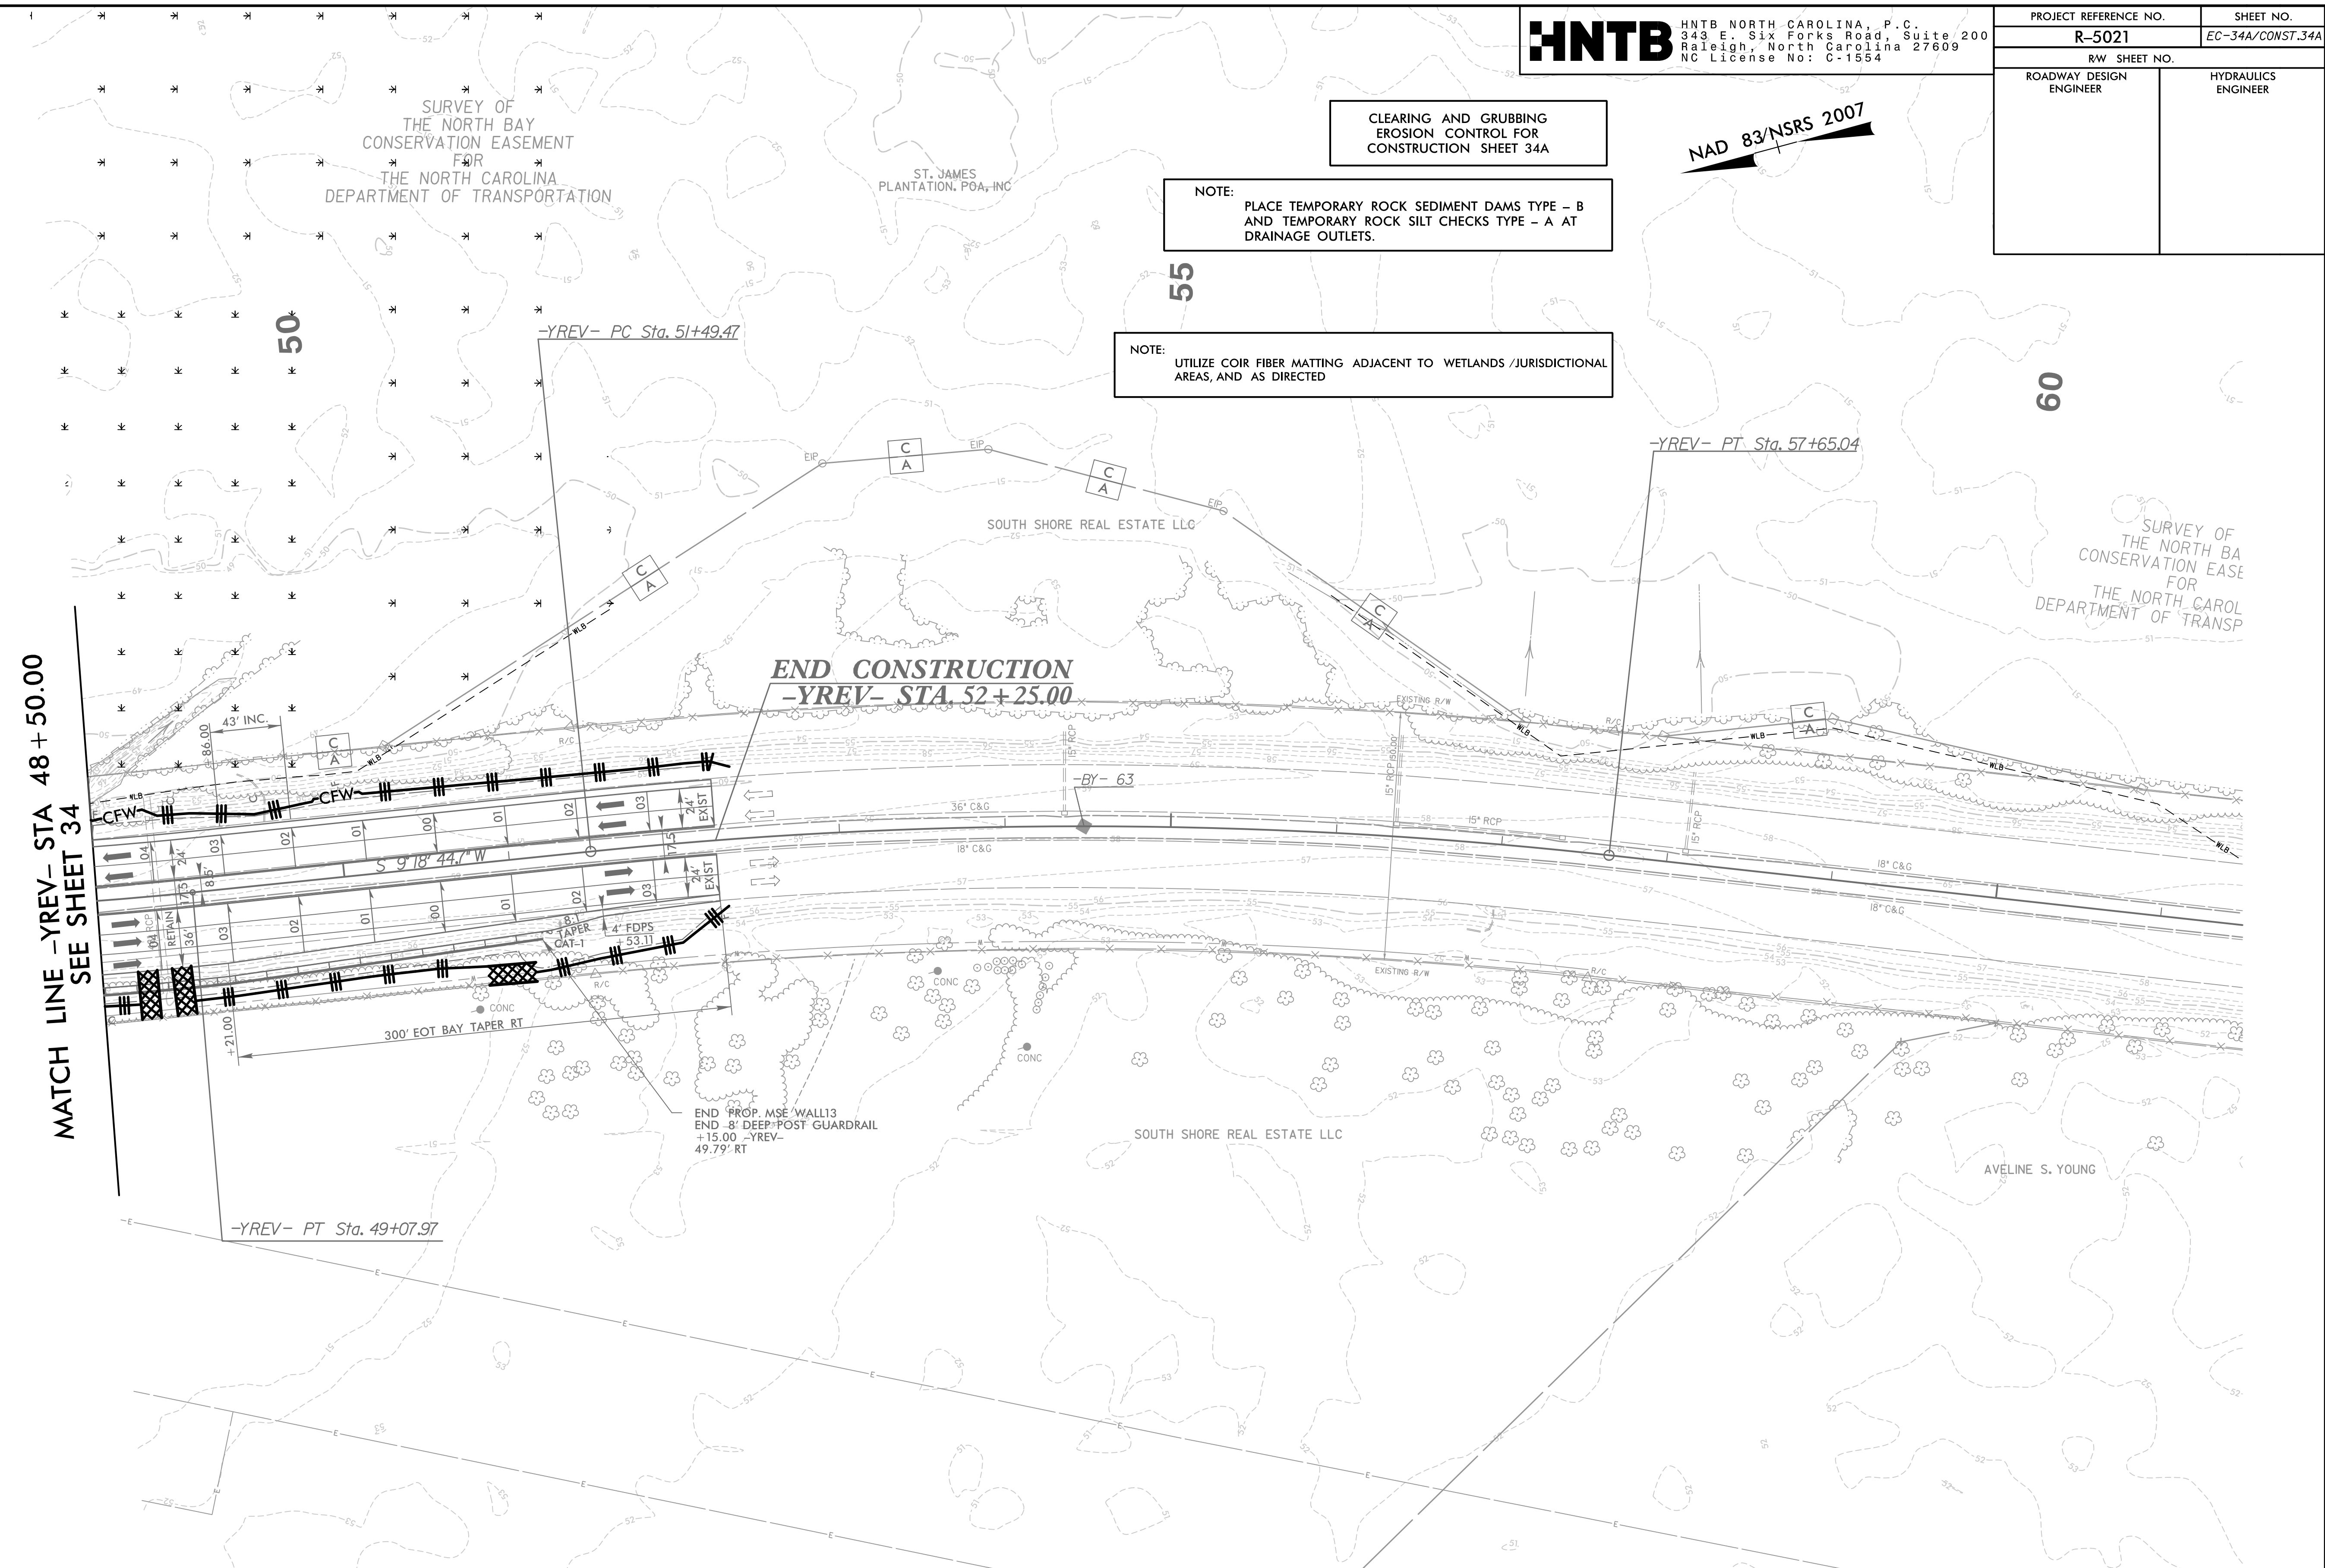

SPECIAL CONTROL OF ACCESS DESIGNATION
NO REVISIONS SHALL BE MADE TO THE CONTROL OF ACCESS WITHOUT APPROVAL
OF NCDOT, FHWA, USEPA, AND NCDENR PER AGREEMENT AND USAGE PER PERMIT
CONDITION.

FOR -YREV- PROFILE, SEE SHEET 56
FOR DRAINAGE DETAILS, SEE SHEETS 2D-1 THRU 2D-3
FOR RETAINING WALL PLANS, SEE SHEETS W- THRU W-

11/27/2008
IVCR-6021.LC.PSH34A.dgn
HNTB