

5/14/99

CLEARING AND GRUBBING
EROSION CONTROL FOR
CONSTRUCTION SHEET 36

INSTALL PIPE(S) IN JURISDICTIONAL AREAS WITHOUT IMPACTING STREAM UNTIL
AREA STABILIZED AND ACCORDING TO NCDOT BEST MANAGEMENT
PRACTICES FOR CONSTRUCTION AND MAINTENANCE ACTIVITIES MANUAL.

NOTE:

PLACE TEMPORARY ROCK SEDIMENT DAMS TYPE - B
AND TEMPORARY ROCK SILT CHECKS TYPE - A AT
DRAINAGE OUTLETS.


NOTE:

UTILIZE COIR FIBER MATTING ADJACENT TO WETLANDS /JURISDICTIONAL
AREAS, AND AS DIRECTED

HNTB

HNTB NORTH CAROLINA, P.C.
343 E. Six Forks Road, Suite 200
Raleigh, North Carolina 27609
NC License No: C-1554

PROJECT REFERENCE NO.	SHEET NO.
R-5021	EC-36/CONST.36
RW SHEET NO.	
ROADWAY DESIGN ENGINEER	HYDRAULICS ENGINEER

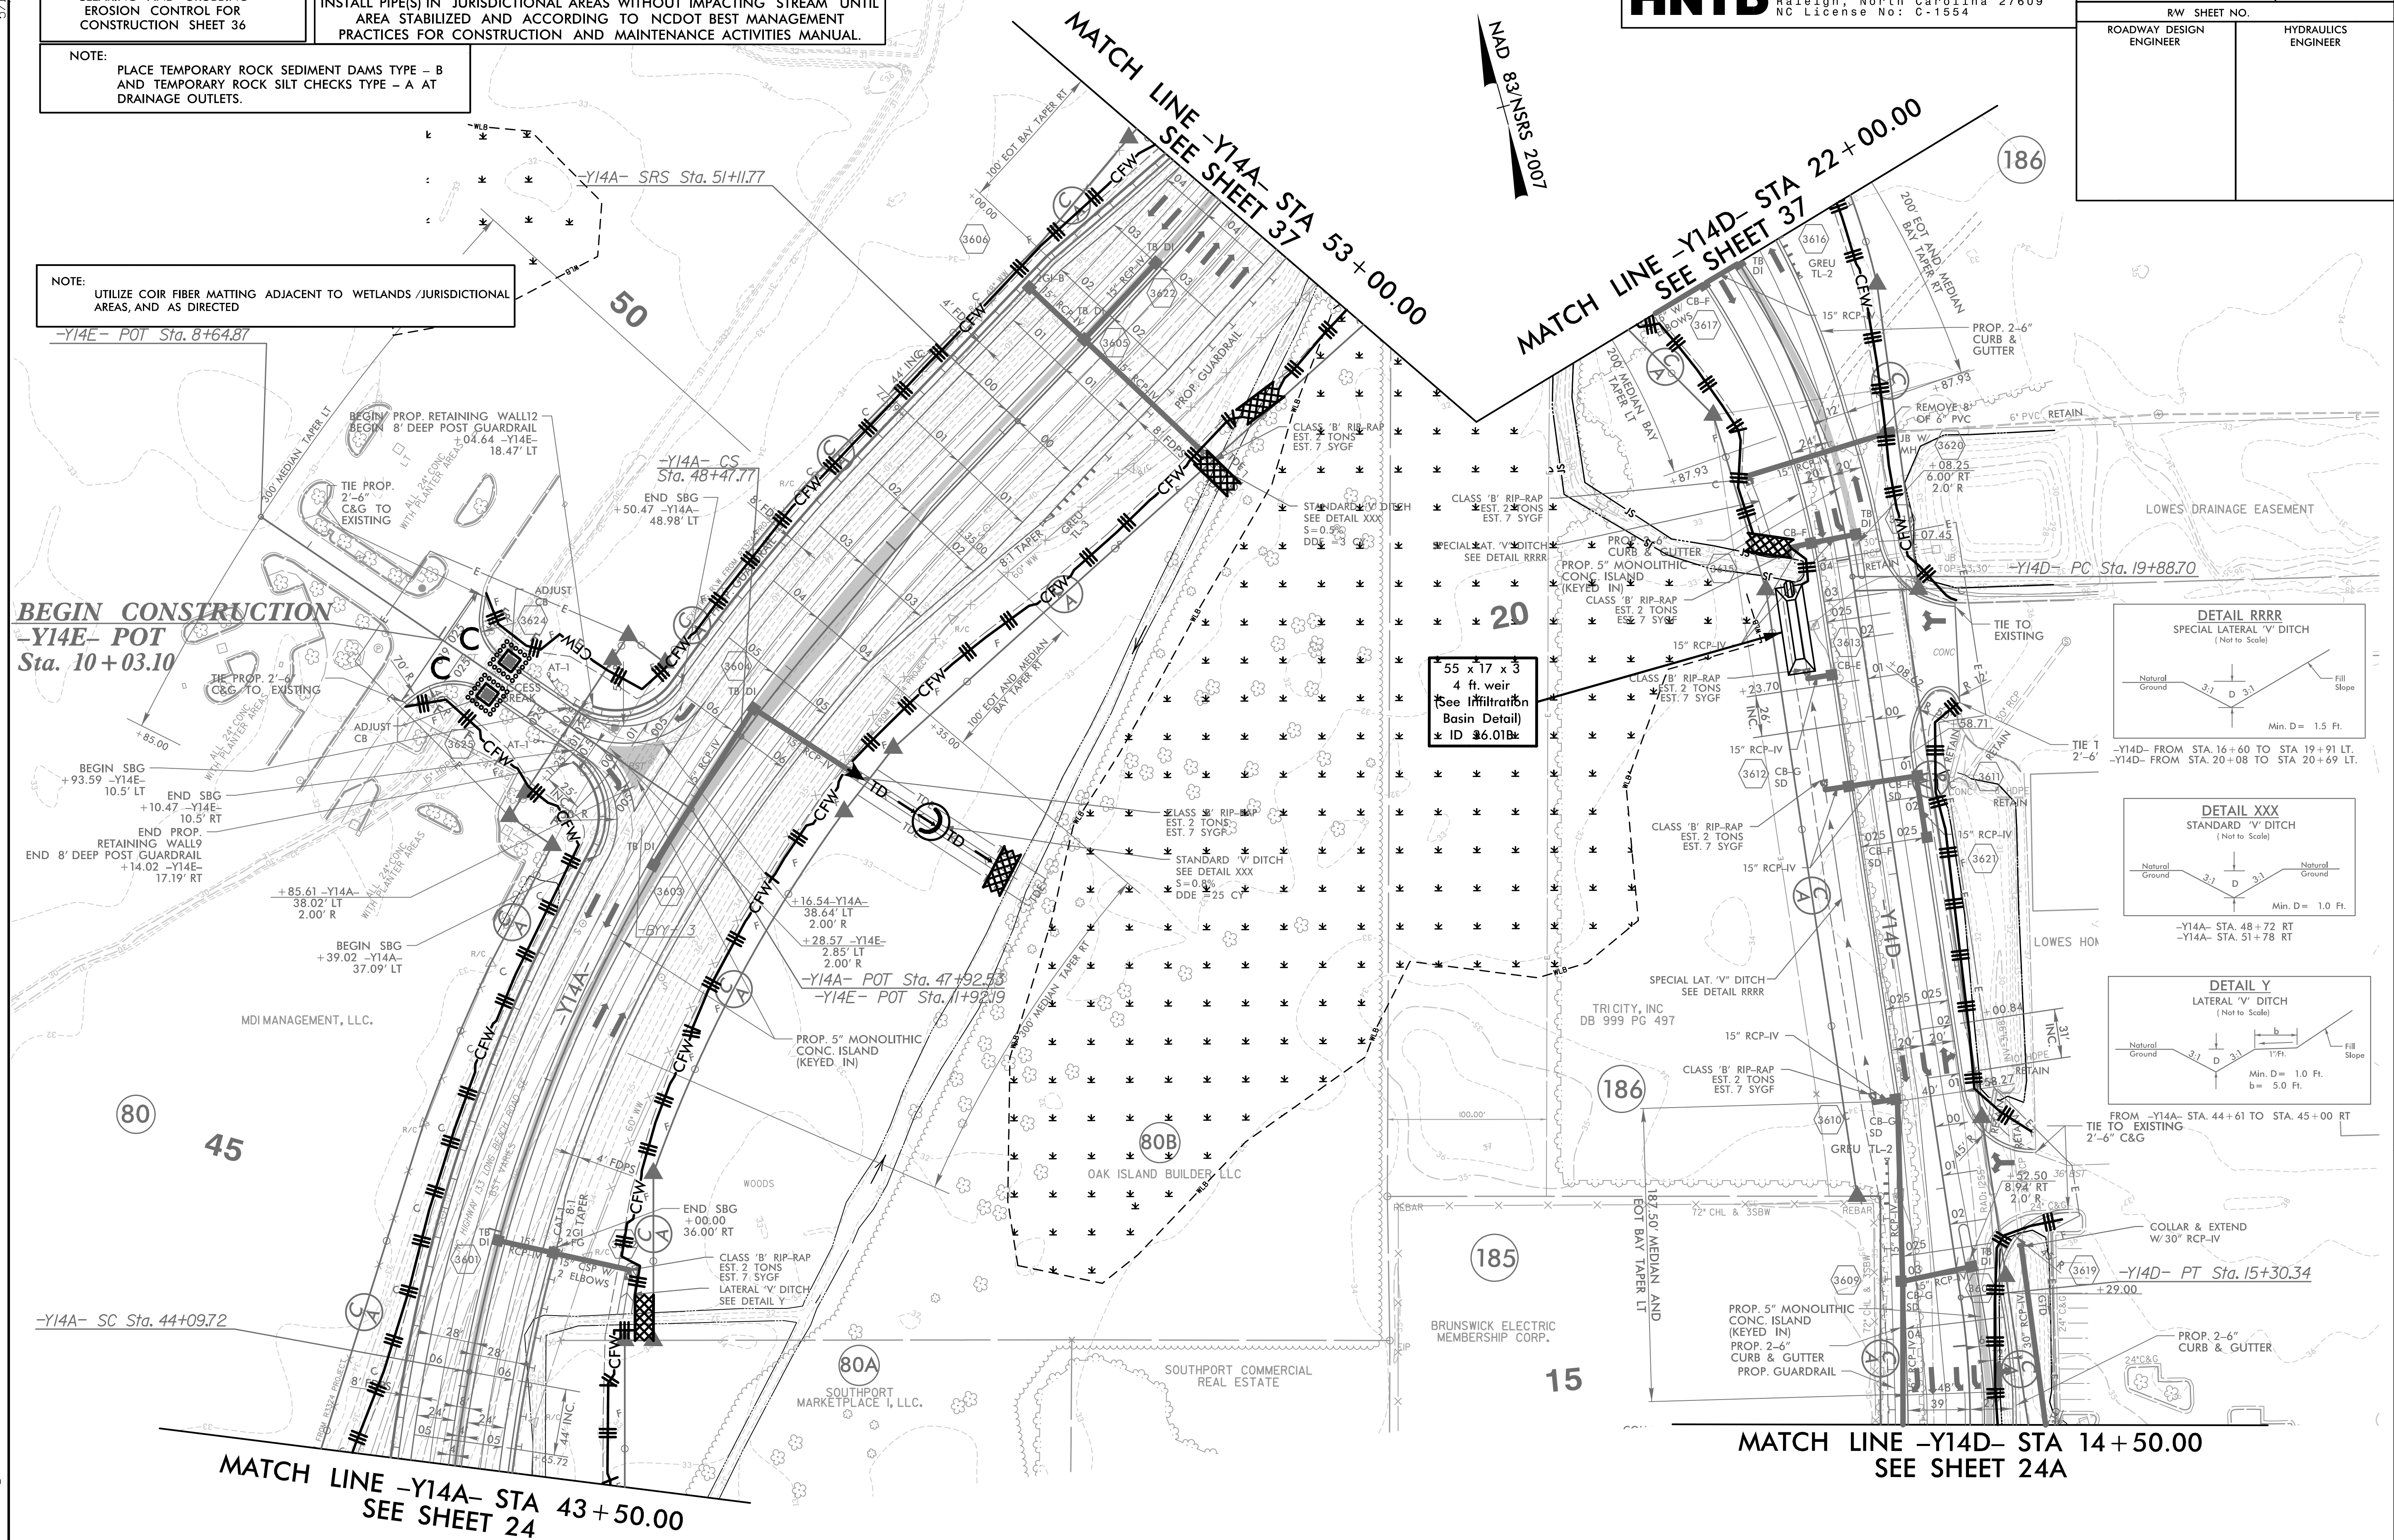




BEGIN CONSTRUCTION
-Y14E- POT
Sta. 10+03.10

-Y14- SC Sta. 44+09.72

MATCH LINE -Y14- STA 43+50.00
SEE SHEET 24

DO NOT DISTURB FENCE AROUND
BRUNSWICK ELECTRIC PARCEL

55 x 17 x 3
4 ft weir
See Infiltration
Basin Detail
ID 36.01B

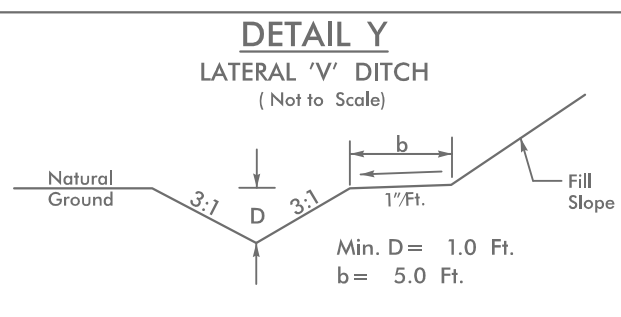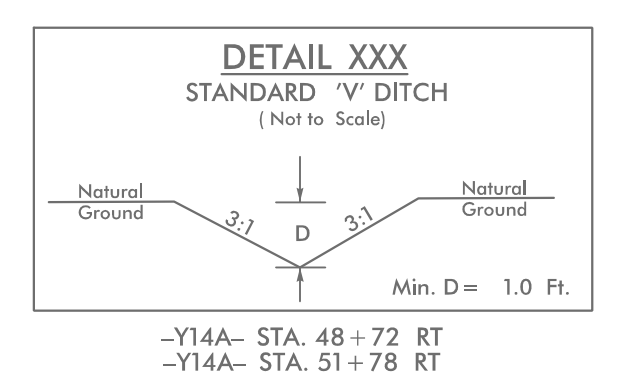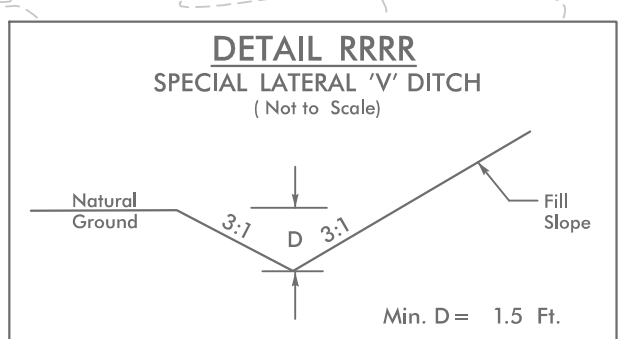

MATCH LINE -Y14D- STA 14+50.00
SEE SHEET 24A

10/28/2021 EC-PSH36.dgn