

5/14/99

NOTE: UTILIZE COIR FIBER MATTING ADJACENT TO WETLANDS / JURISDICTIONAL AREAS, AND AS DIRECTED

HNTB HNTB NORTH CAROLINA, P.C.
343 E. Six Forks Road, Suite 200
Raleigh, North Carolina 27609
NC License No: C-1554


PROJECT REFERENCE NO.	SHEET NO.
R-5021	EC-46/CONST.9
RW SHEET NO.	
ROADWAY DESIGN ENGINEER	HYDRAULICS ENGINEER

Place Matting for Erosion Control
or Coir Fiber Mat, as directed,
on Slope as Work Allows.
-L- Sta. 115+00 to Sta. 129+00 LT & RT



NAD 83 N/SRS 2007

115
MATCH LINE -L- STA 115+00.00
SEE SHEET 8

MATCH LINE -L- STA 129+00.00
SEE SHEET 10

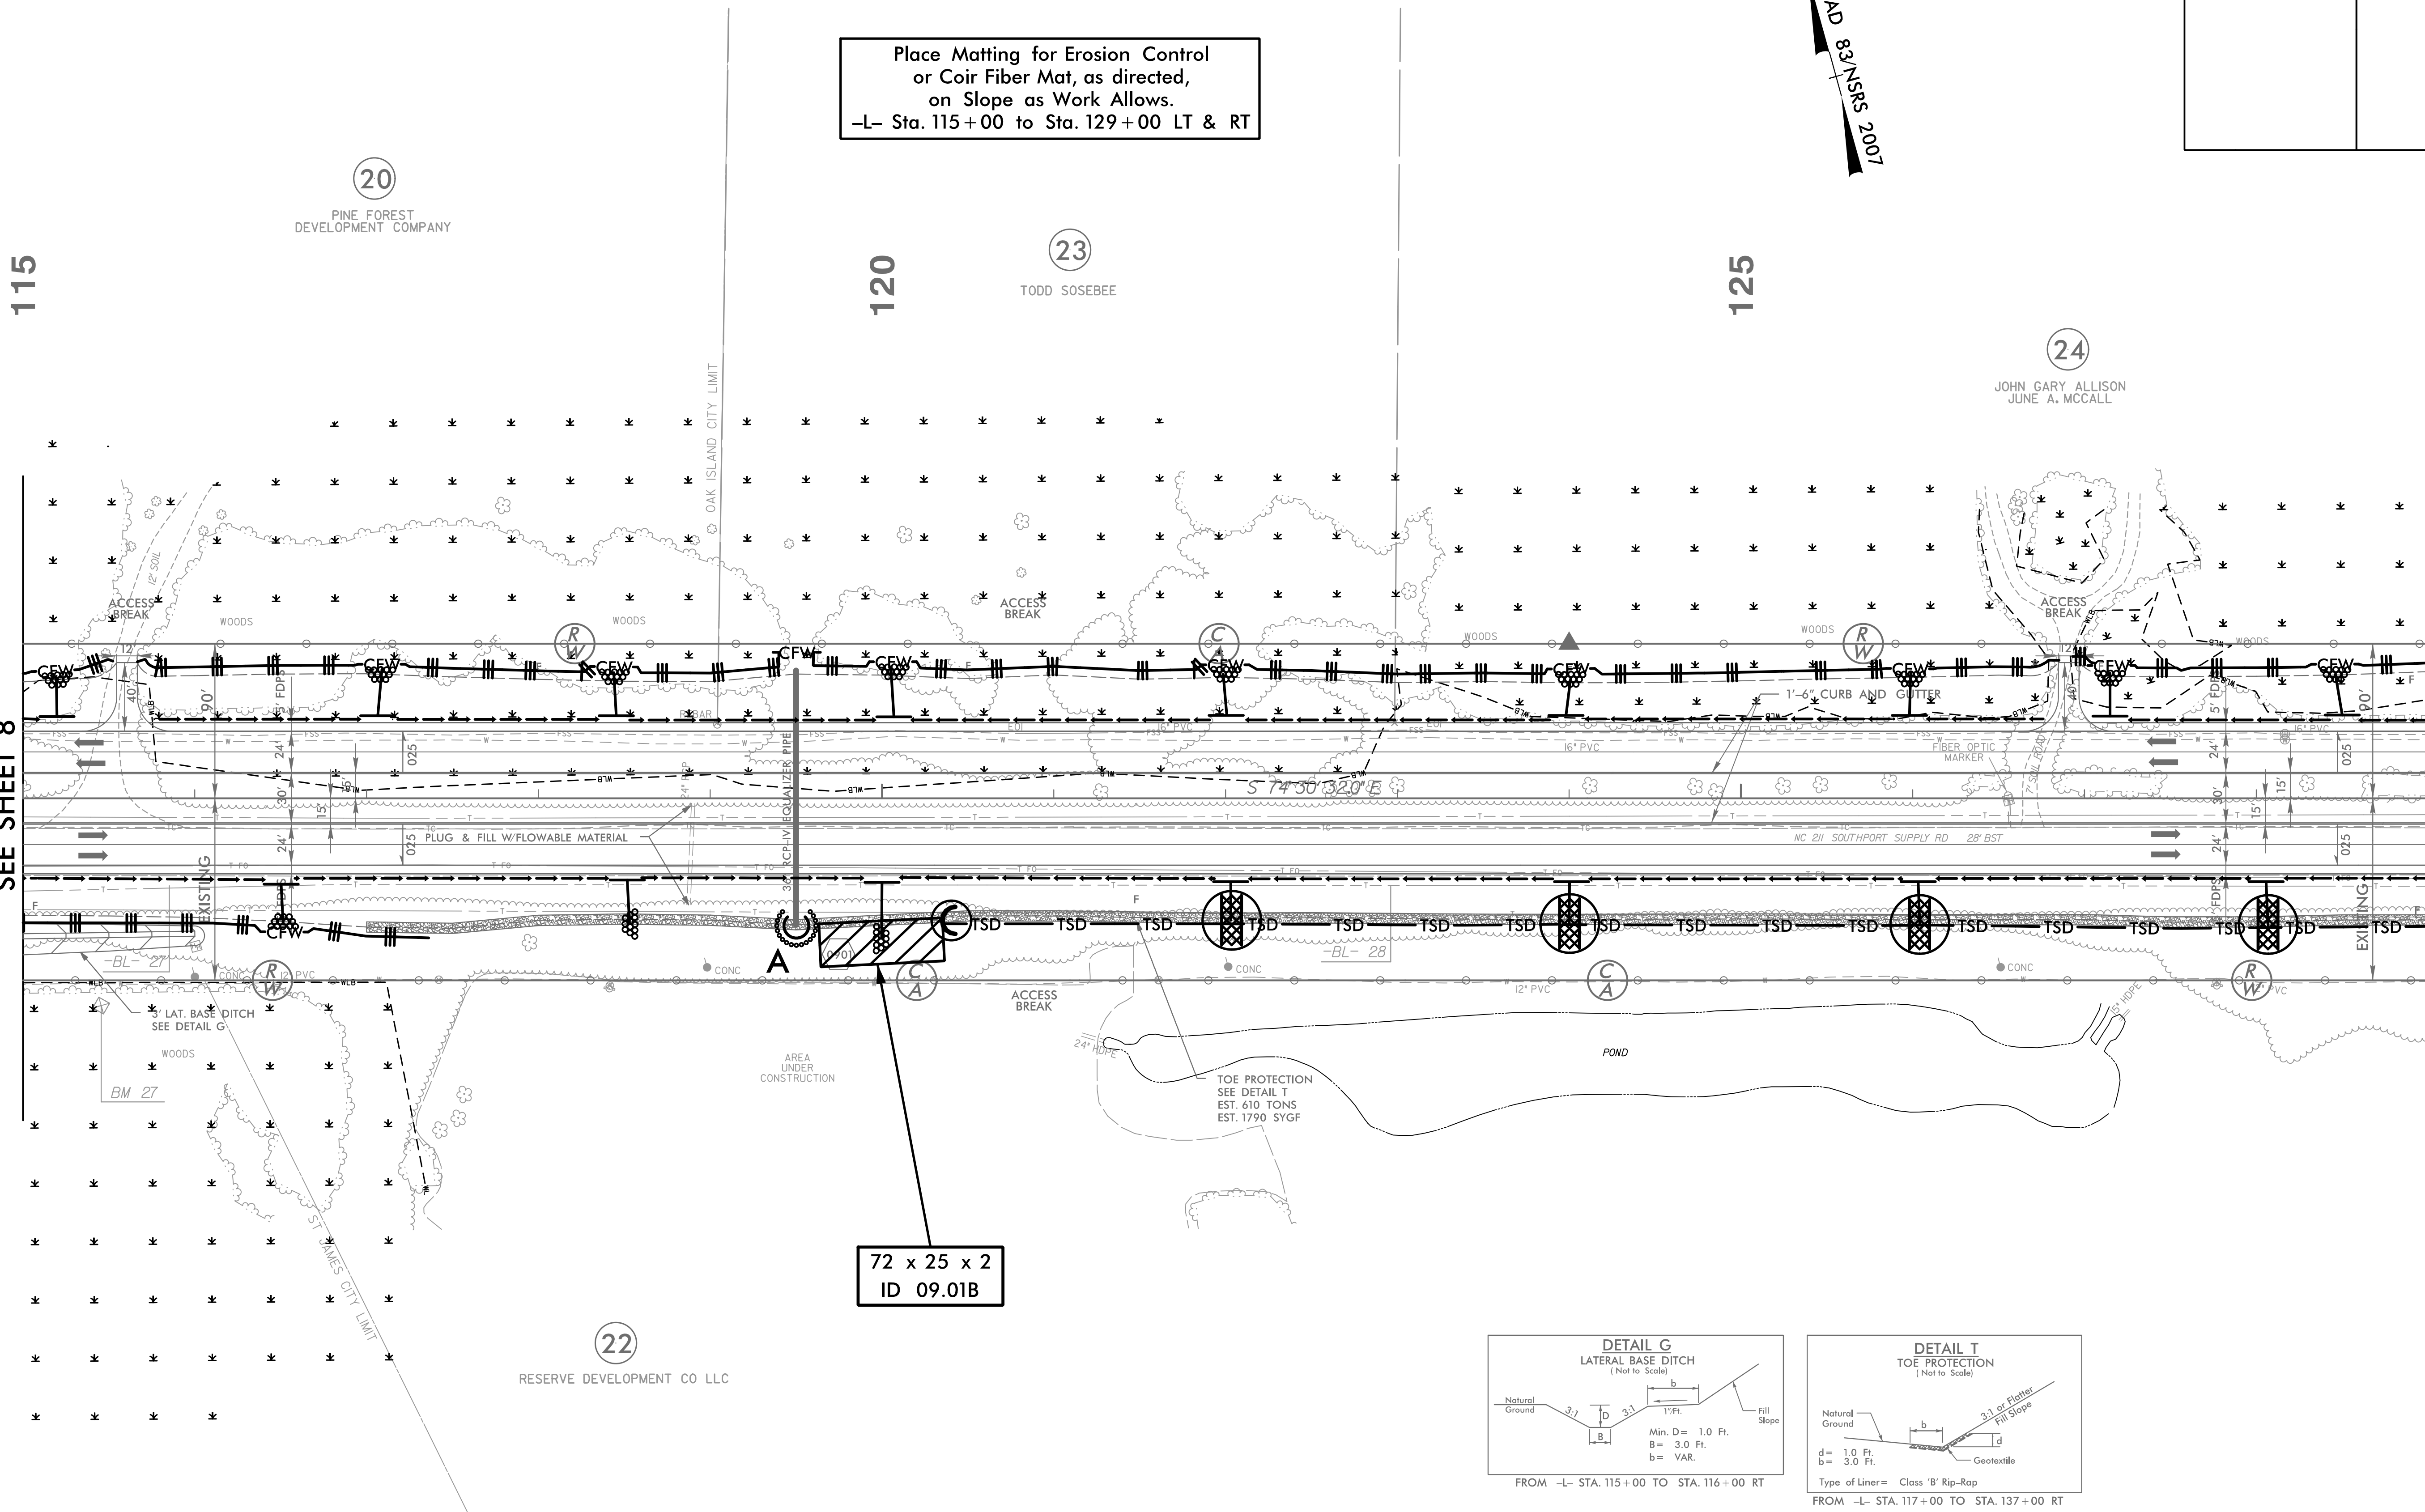

72 x 25 x 2
ID 09.01B

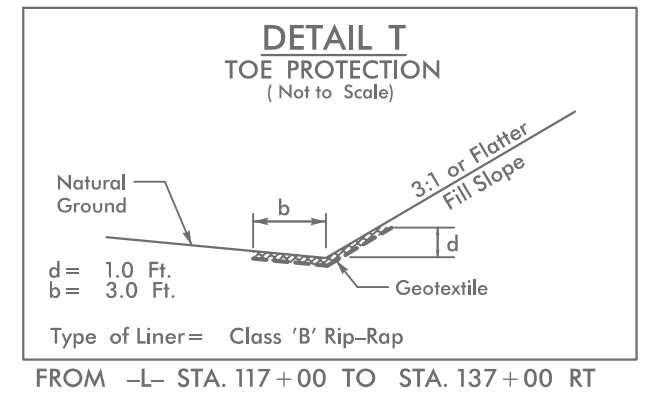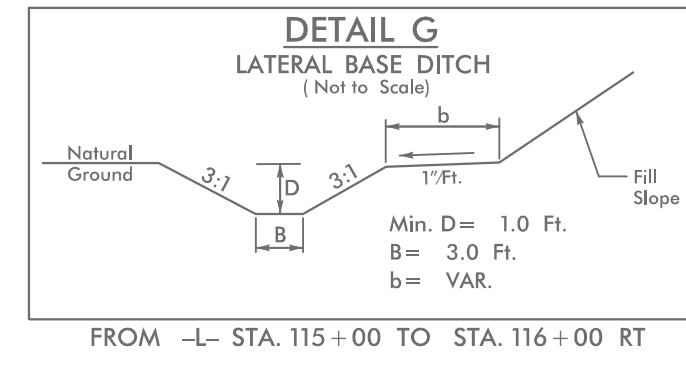

5/17/2021 EC_PSH9.dgn