

5/14/99

**HNTB** HNTB NORTH CAROLINA, P.C.  
343 E. Six Forks Road, Suite 200  
Raleigh, North Carolina 27609  
NC License No: C-1554

PROJECT REFERENCE NO.	SHEET NO.
R-5021	EC-49/CONST.12
RW SHEET NO.	
ROADWAY DESIGN ENGINEER	HYDRAULICS ENGINEER




NOTE: UTILIZE COIR FIBER MATTING ADJACENT TO WETLANDS /JURISDICTIONAL AREAS, AND AS DIRECTED

Place Matting for Erosion Control or Coir Fiber Mat, as directed, on Slope as Work Allows.  
-L- Sta. 157+00 to Sta. 171+00 LT & RT

MAD 83NSRS 2007

MATCH LINE -L- STA 157+00.00  
SEE SHEET 11

MATCH LINE -L- STA 171+00.00  
SEE SHEET 13

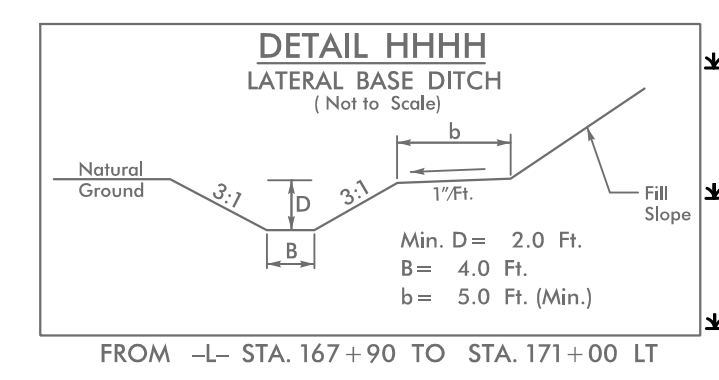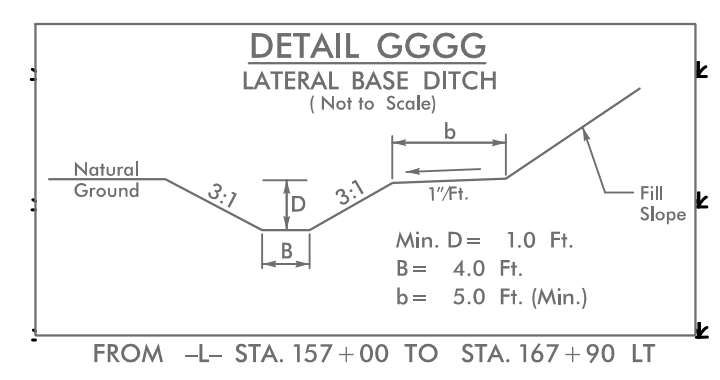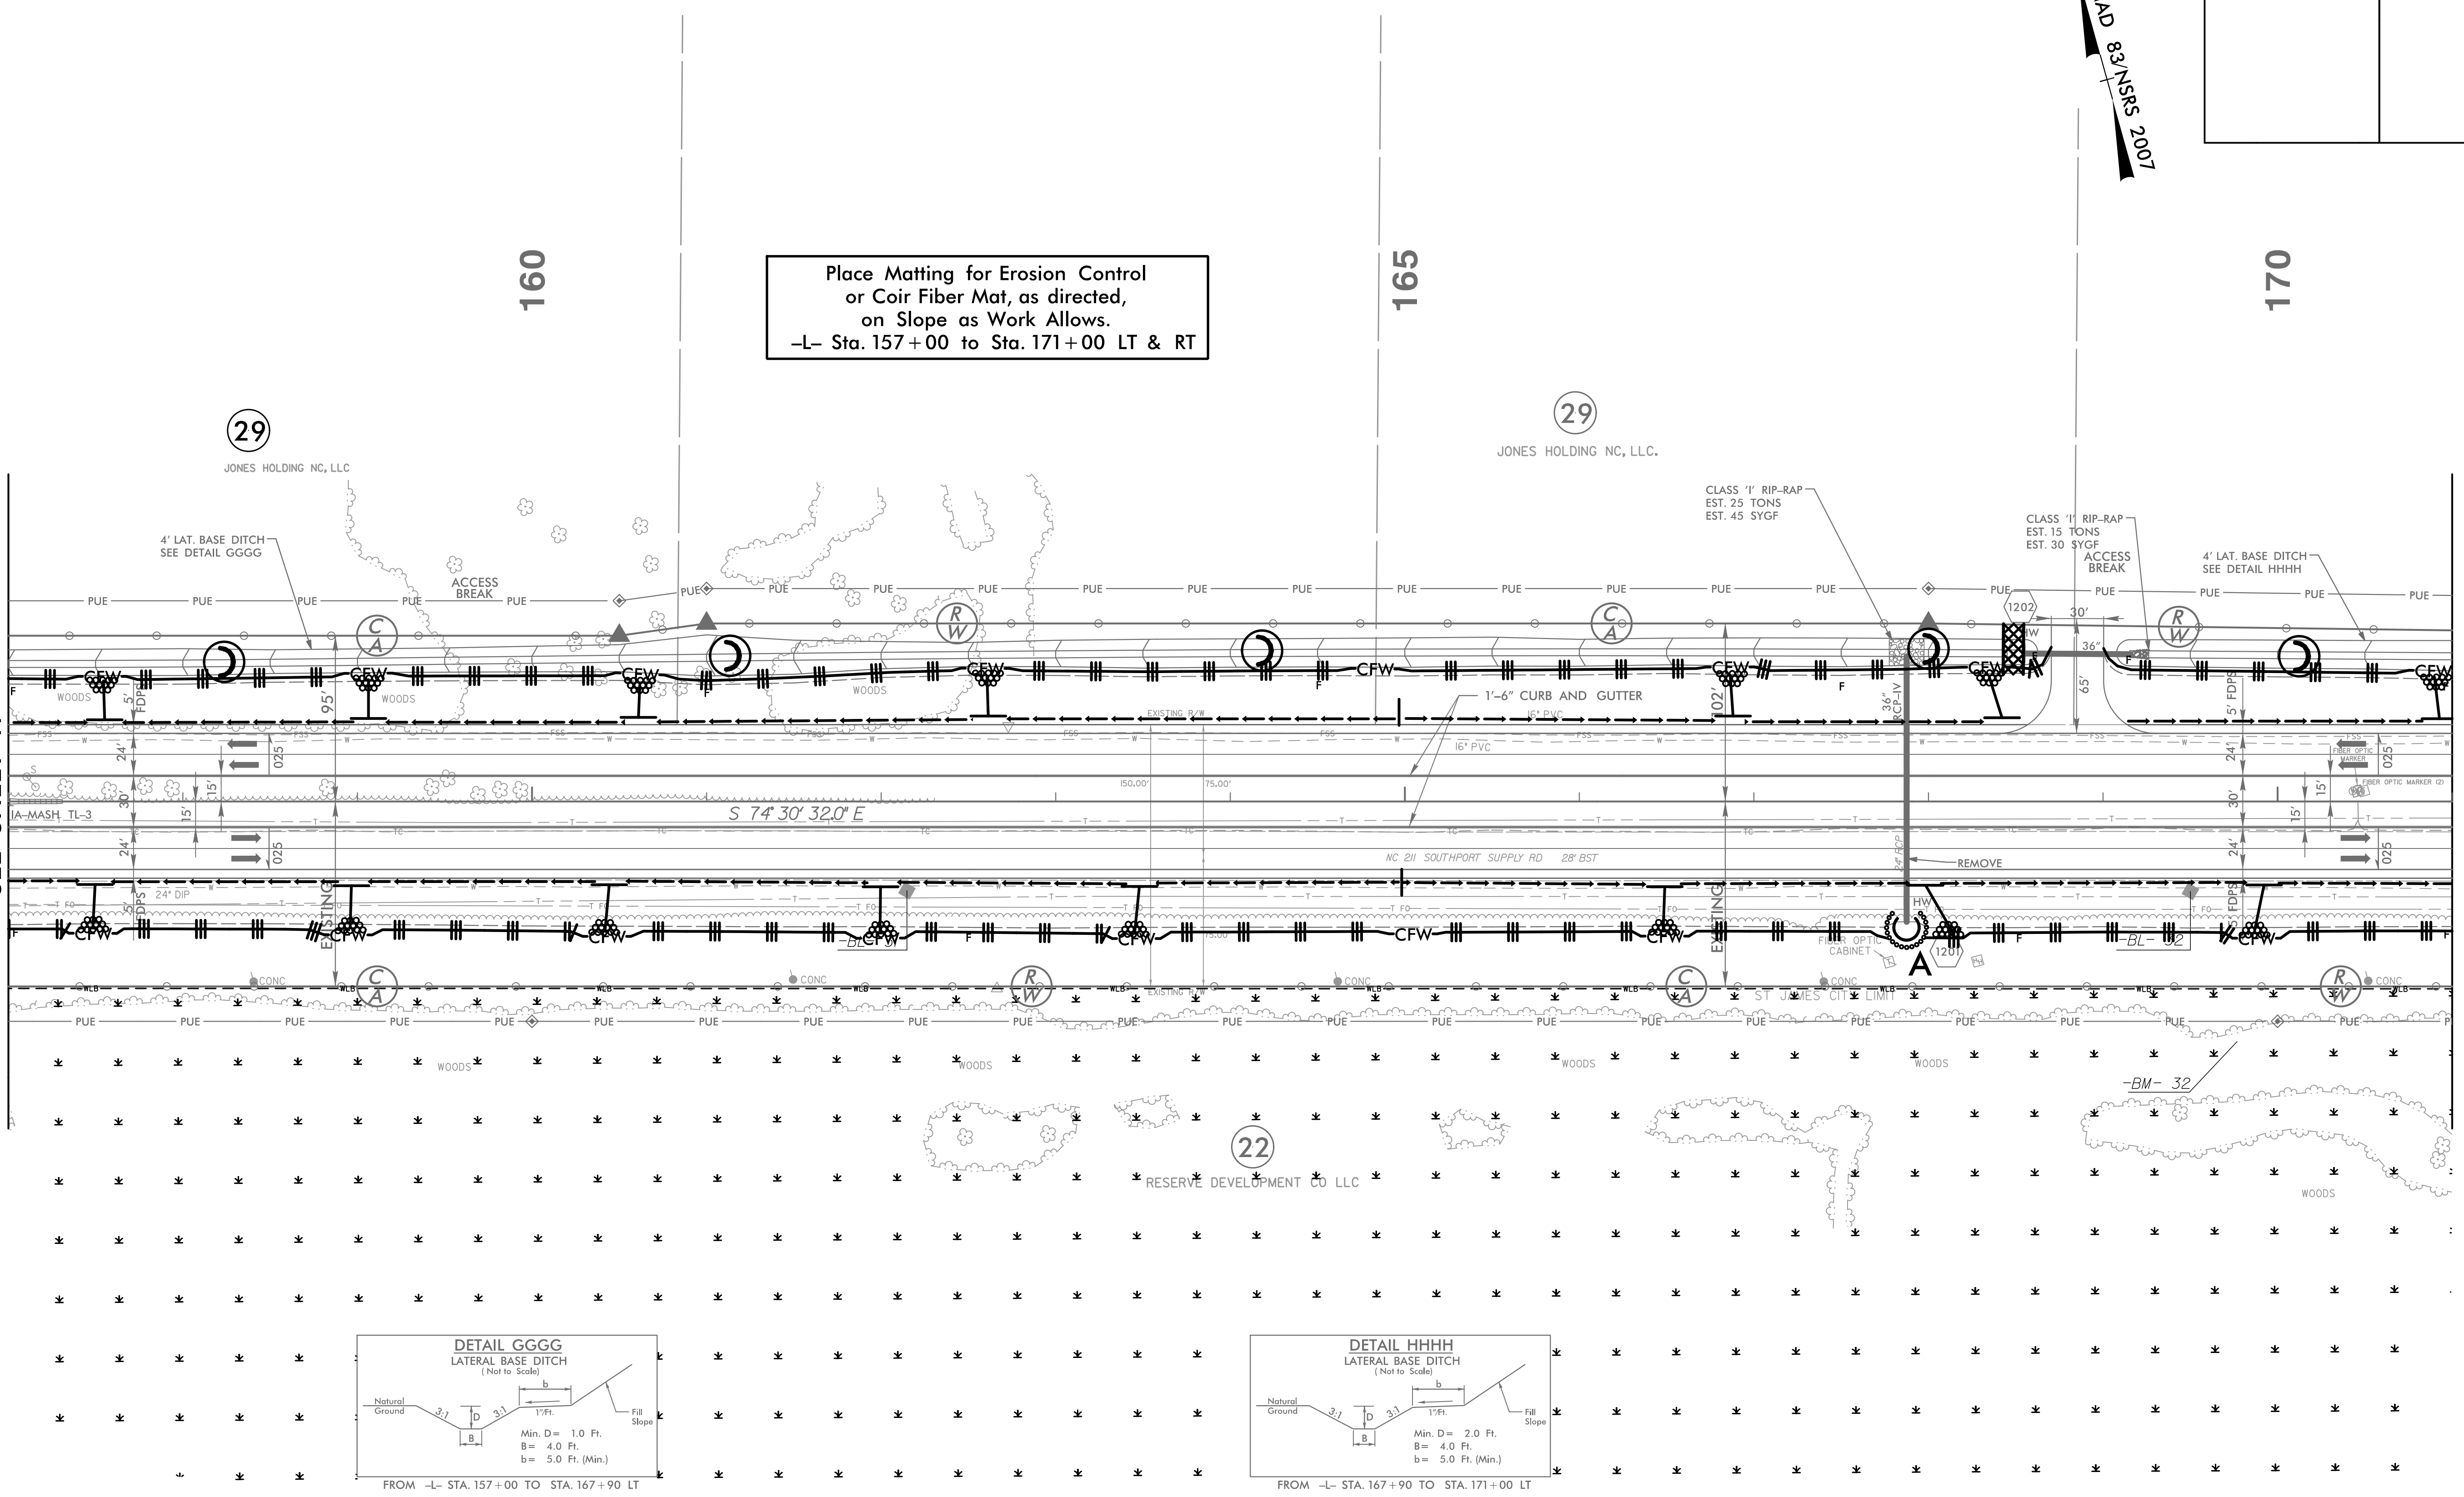

5/14/2001 EC\_PSH12.dgn