

5/14/99

NOTE:
UTILIZE COIR FIBER MATTING ADJACENT TO WETLANDS /JURISDICTIONAL
AREAS, AND AS DIRECTED

HNTB HNTB NORTH CAROLINA, P.C.
343 E. Six Forks Road, Suite 200
Raleigh, North Carolina 27609
NC License No: C-1554

PROJECT REFERENCE NO.	SHEET NO.
R-5021	EC-50/CONST.3
RW SHEET NO.	
ROADWAY DESIGN ENGINEER	HYDRAULICS ENGINEER

Place Matting for Erosion Control
or Coir Fiber Mat, as directed,
on Slope as Work Allows.
-L- Sta. 171+00 to Sta. 185+00 LT & RT




INSTALL GRAVEL
DRIVEWAY TO BE
REMOVED

3.0 inch Skimmer
with 2.75 inch
Orifice Diameter
13 ft. weir with
2.75 ft. weir height
ID 13.01F
(See Earthen Dam
with Skimmer Detail)

NAD 83 NSRS 2007

MATCH LINE -L- STA 171+00.00
SEE SHEET 12

MATCH LINE -L- STA 185+00.00
SEE SHEET 14

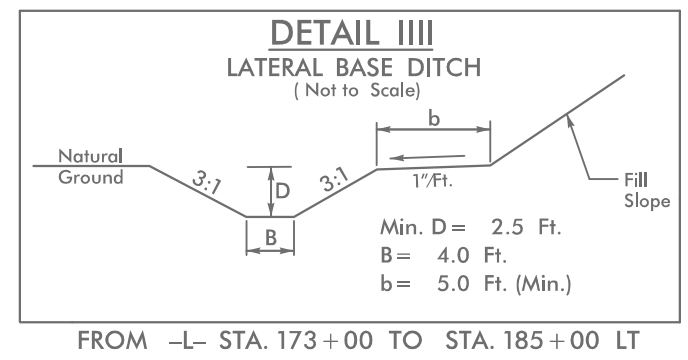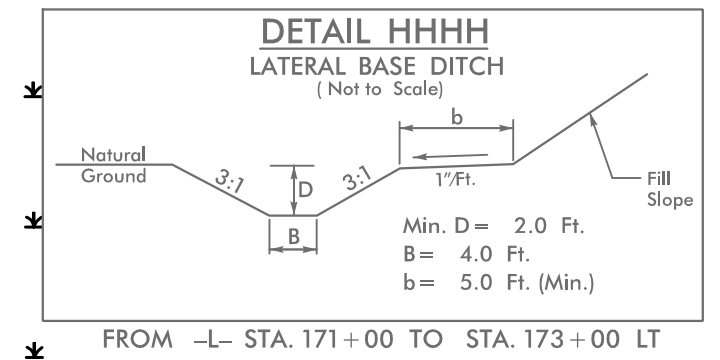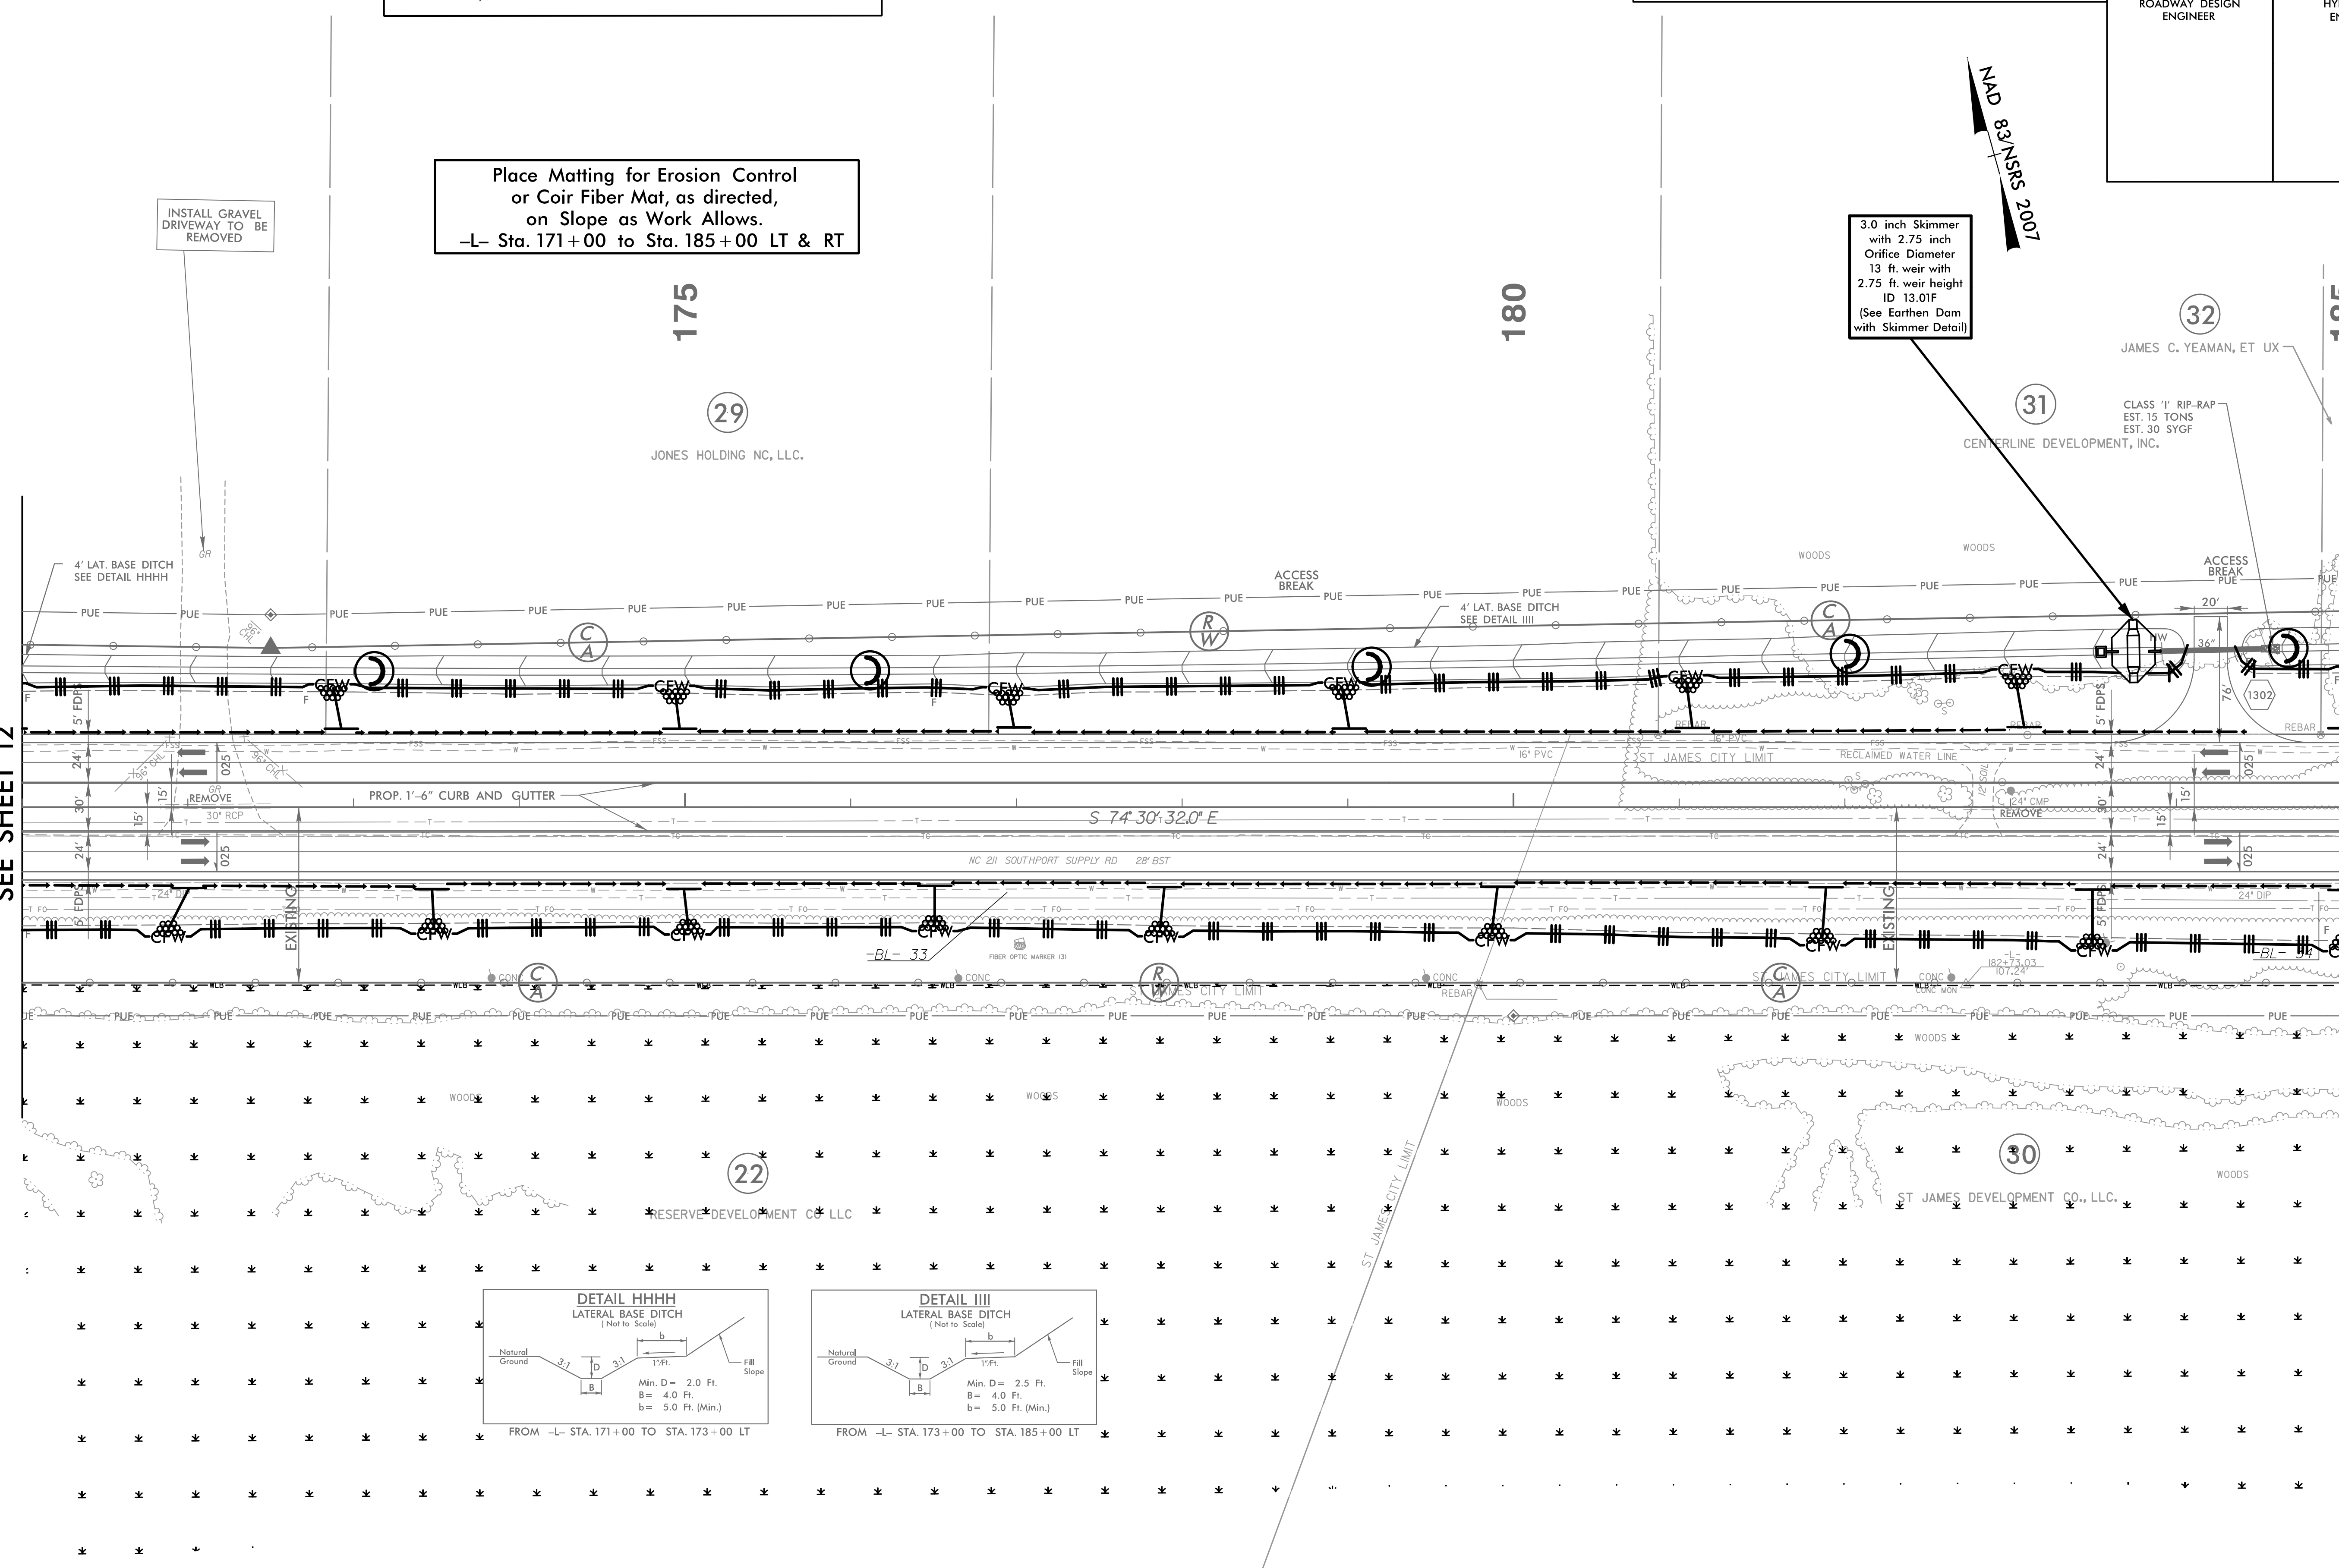

5/14/2021_EC_PSH13.dgn