


5/14/99

9/30/2021 EC_PSH34.dgn

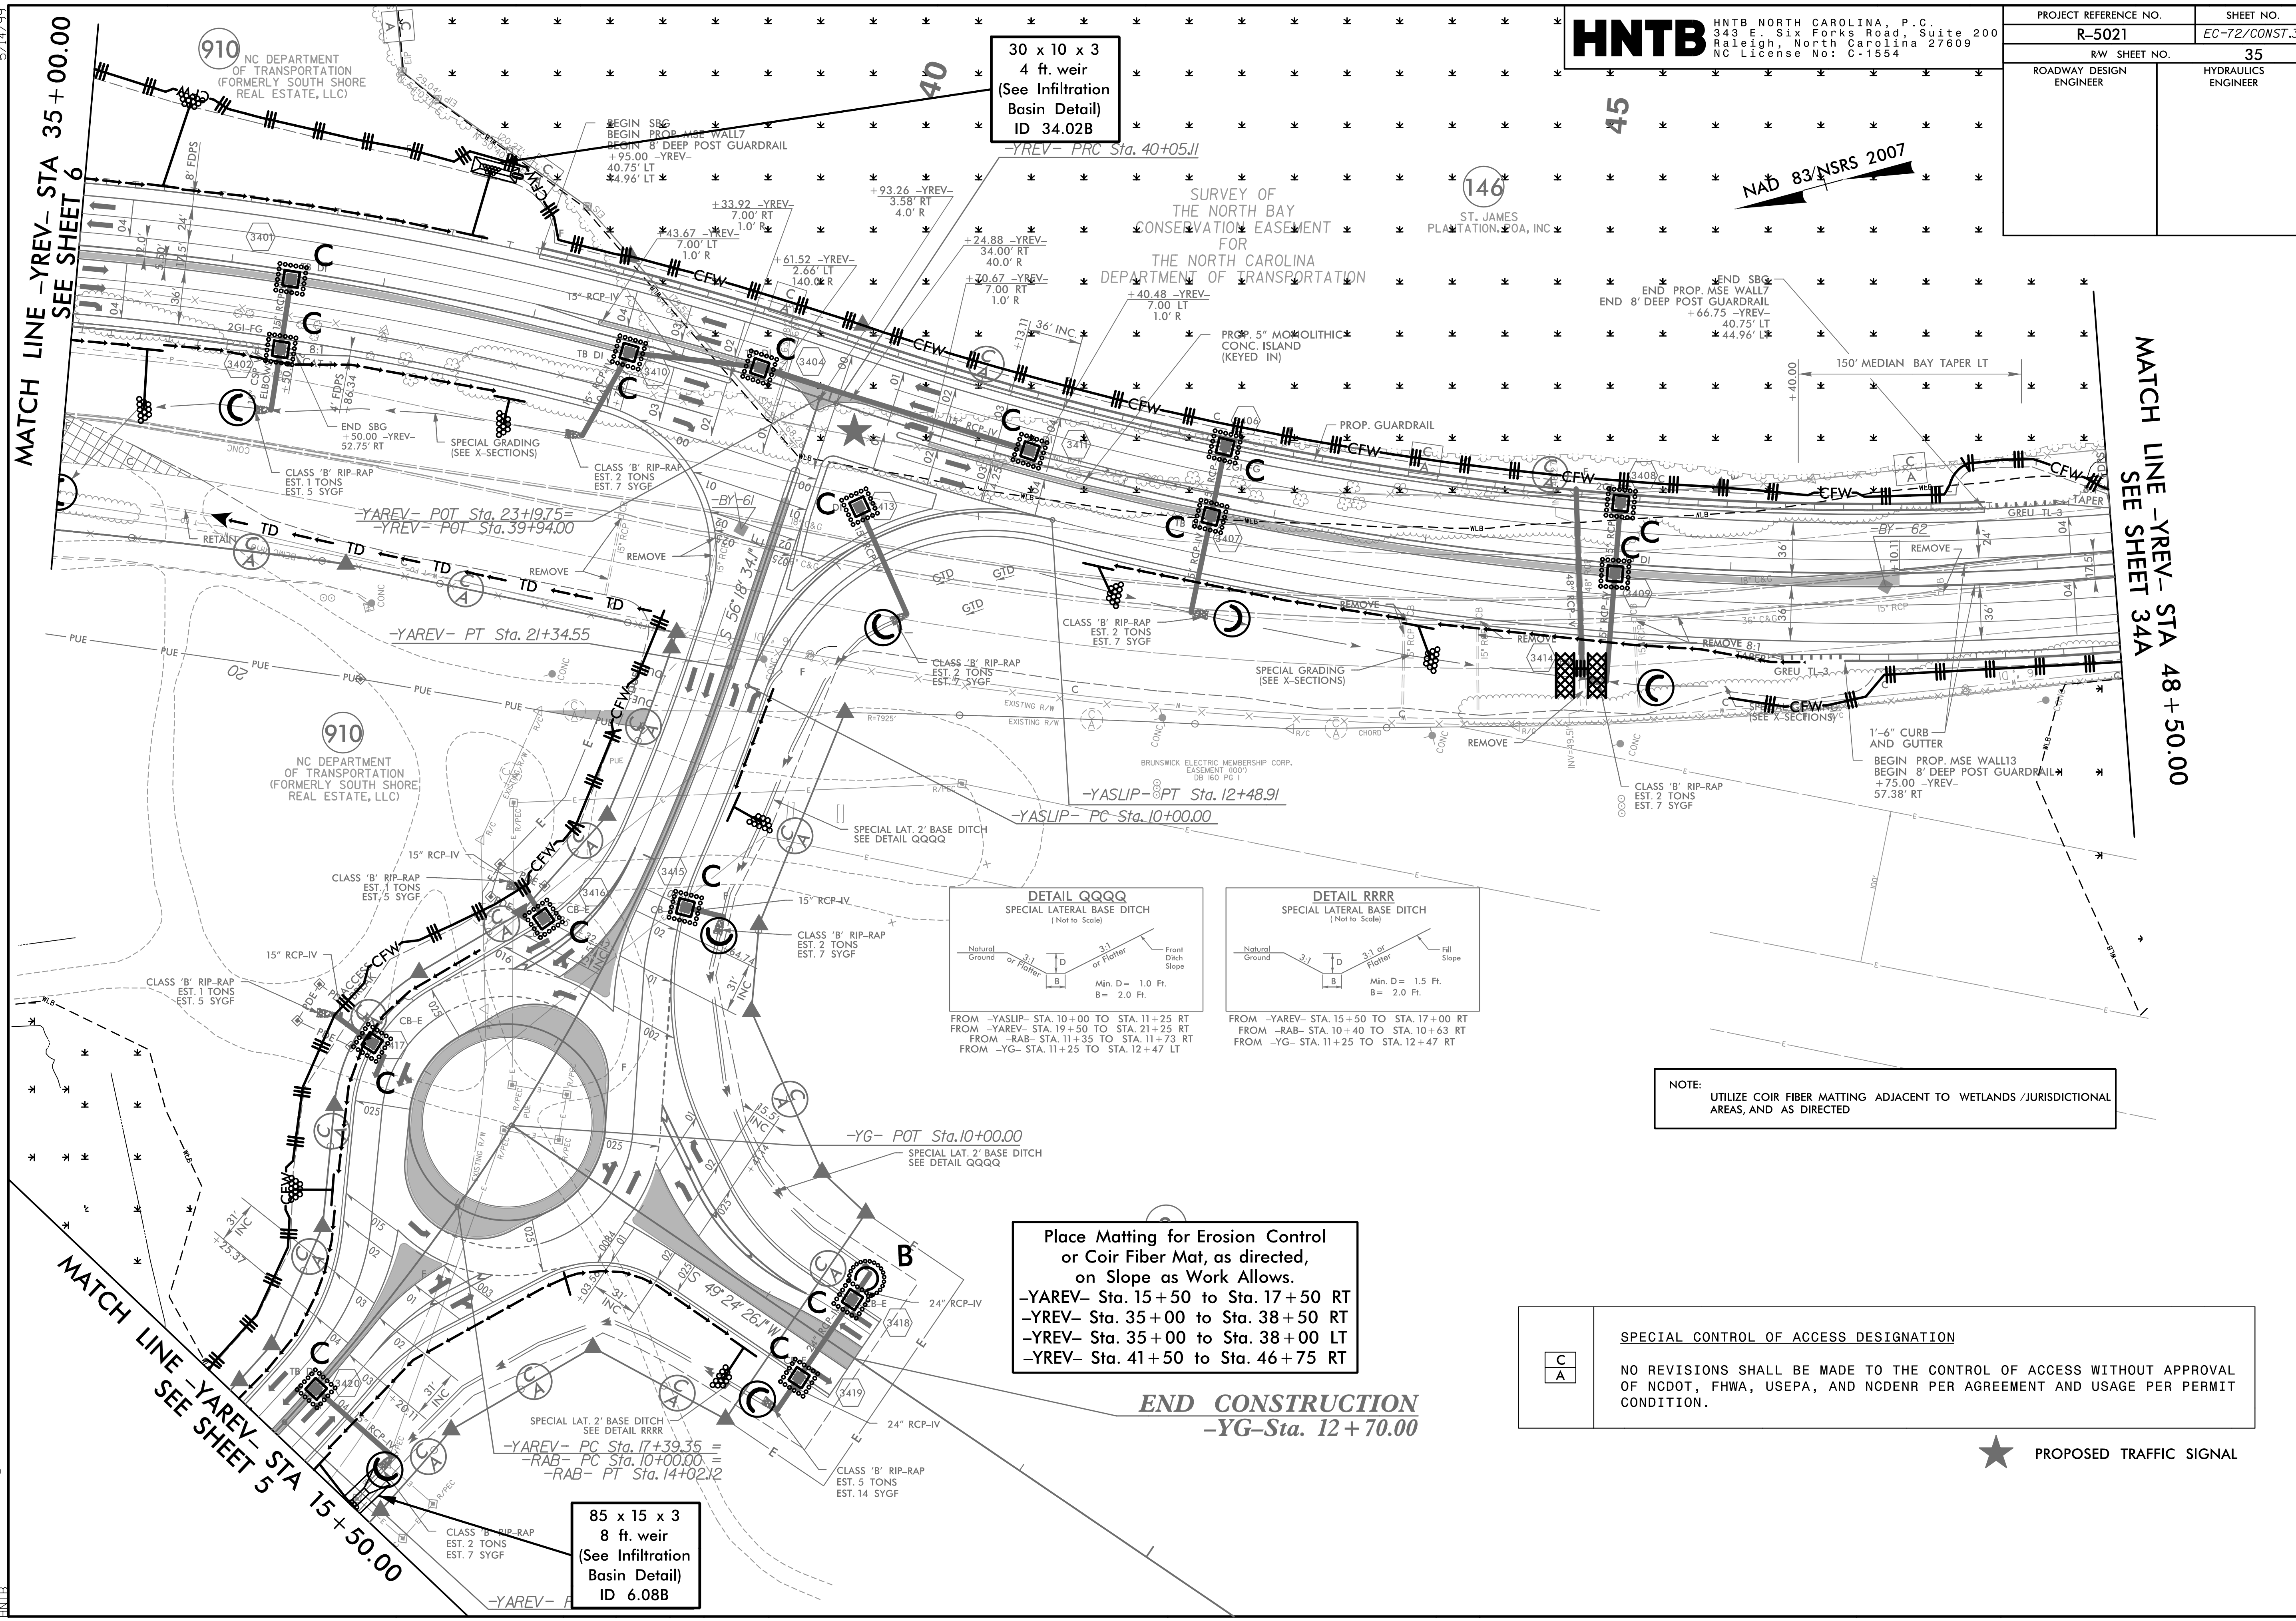



HNTB HNTB NORTH CAROLINA, P.C.
 343 E. Six Forks Road, Suite 200
 Raleigh, North Carolina 27609
 NC License No: C-1554

PROJECT REFERENCE NO.	SHEET NO.
R-5021	EC-72/CONST.34
RW SHEET NO.	35
ROADWAY DESIGN ENGINEER	HYDRAULICS ENGINEER

NAD 83/NSRS 2007

30 x 10 x 3
 4 ft. weir
 (See Infiltration
 Basin Detail)
 ID 34.02B

85 x 15 x 3
 8 ft. weir
 (See Infiltration
 Basin Detail)
 ID 6.08B

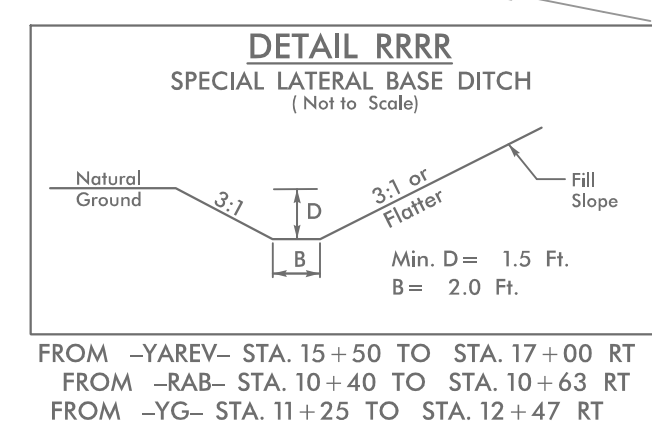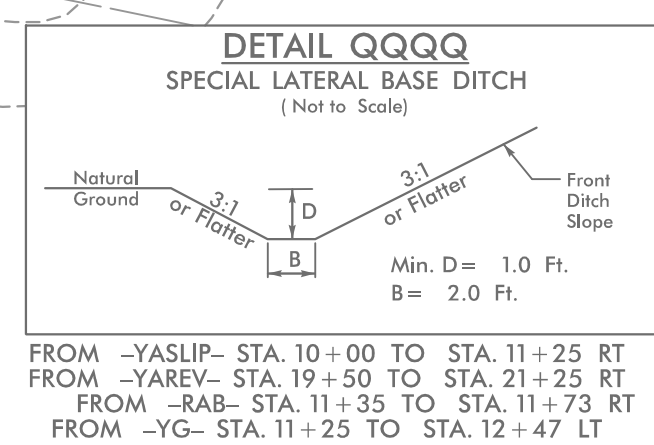

NOTE:
 UTILIZE COIR FIBER MATTING ADJACENT TO WETLANDS / JURISDICTIONAL
 AREAS, AND AS DIRECTED

Place Matting for Erosion Control
 or Coir Fiber Mat, as directed,
 on Slope as Work Allows.
 -YAREV- Sta. 15+50 to Sta. 17+50 RT
 -YREV- Sta. 35+00 to Sta. 38+50 RT
 -YREV- Sta. 35+00 to Sta. 38+00 LT
 -YREV- Sta. 41+50 to Sta. 46+75 RT

END CONSTRUCTION
 -YG- Sta. 12+70.00

SPECIAL CONTROL OF ACCESS DESIGNATION

C	NO REVISIONS SHALL BE MADE TO THE CONTROL OF ACCESS WITHOUT APPROVAL OF NCDOT, FHWA, USEPA, AND NCDENR PER AGREEMENT AND USAGE PER PERMIT CONDITION.
A	

★ PROPOSED TRAFFIC SIGNAL