

PROJECT REFERENCE NO.	SHEET NO.
B-5642	EC-04/CONST.04
RW SHEET NO.	
ROADWAY DESIGN ENGINEER	HYDRAULICS ENGINEER





NOTE:  
IMPERVIOUS DIKES MAY BE MODIFIED AND/OR ELIMINATED AS DIRECTED

CLEARING AND GRUBBING EROSION CONTROL FOR CONSTRUCTION SHEET 04

INSTALL IMPERVIOUS DIKES AS SHOWN DEWATER CONSTRUCTION AREA WITHIN JURISDICTIONAL STREAM

NOTE:  
PLACE TEMPORARY ROCK SEDIMENT DAMS TYPE - B AND TEMPORARY ROCK SILT CHECKS TYPE - A AT DRAINAGE OUTLETS.

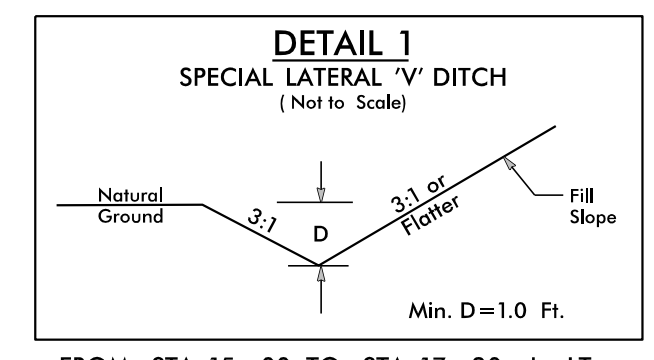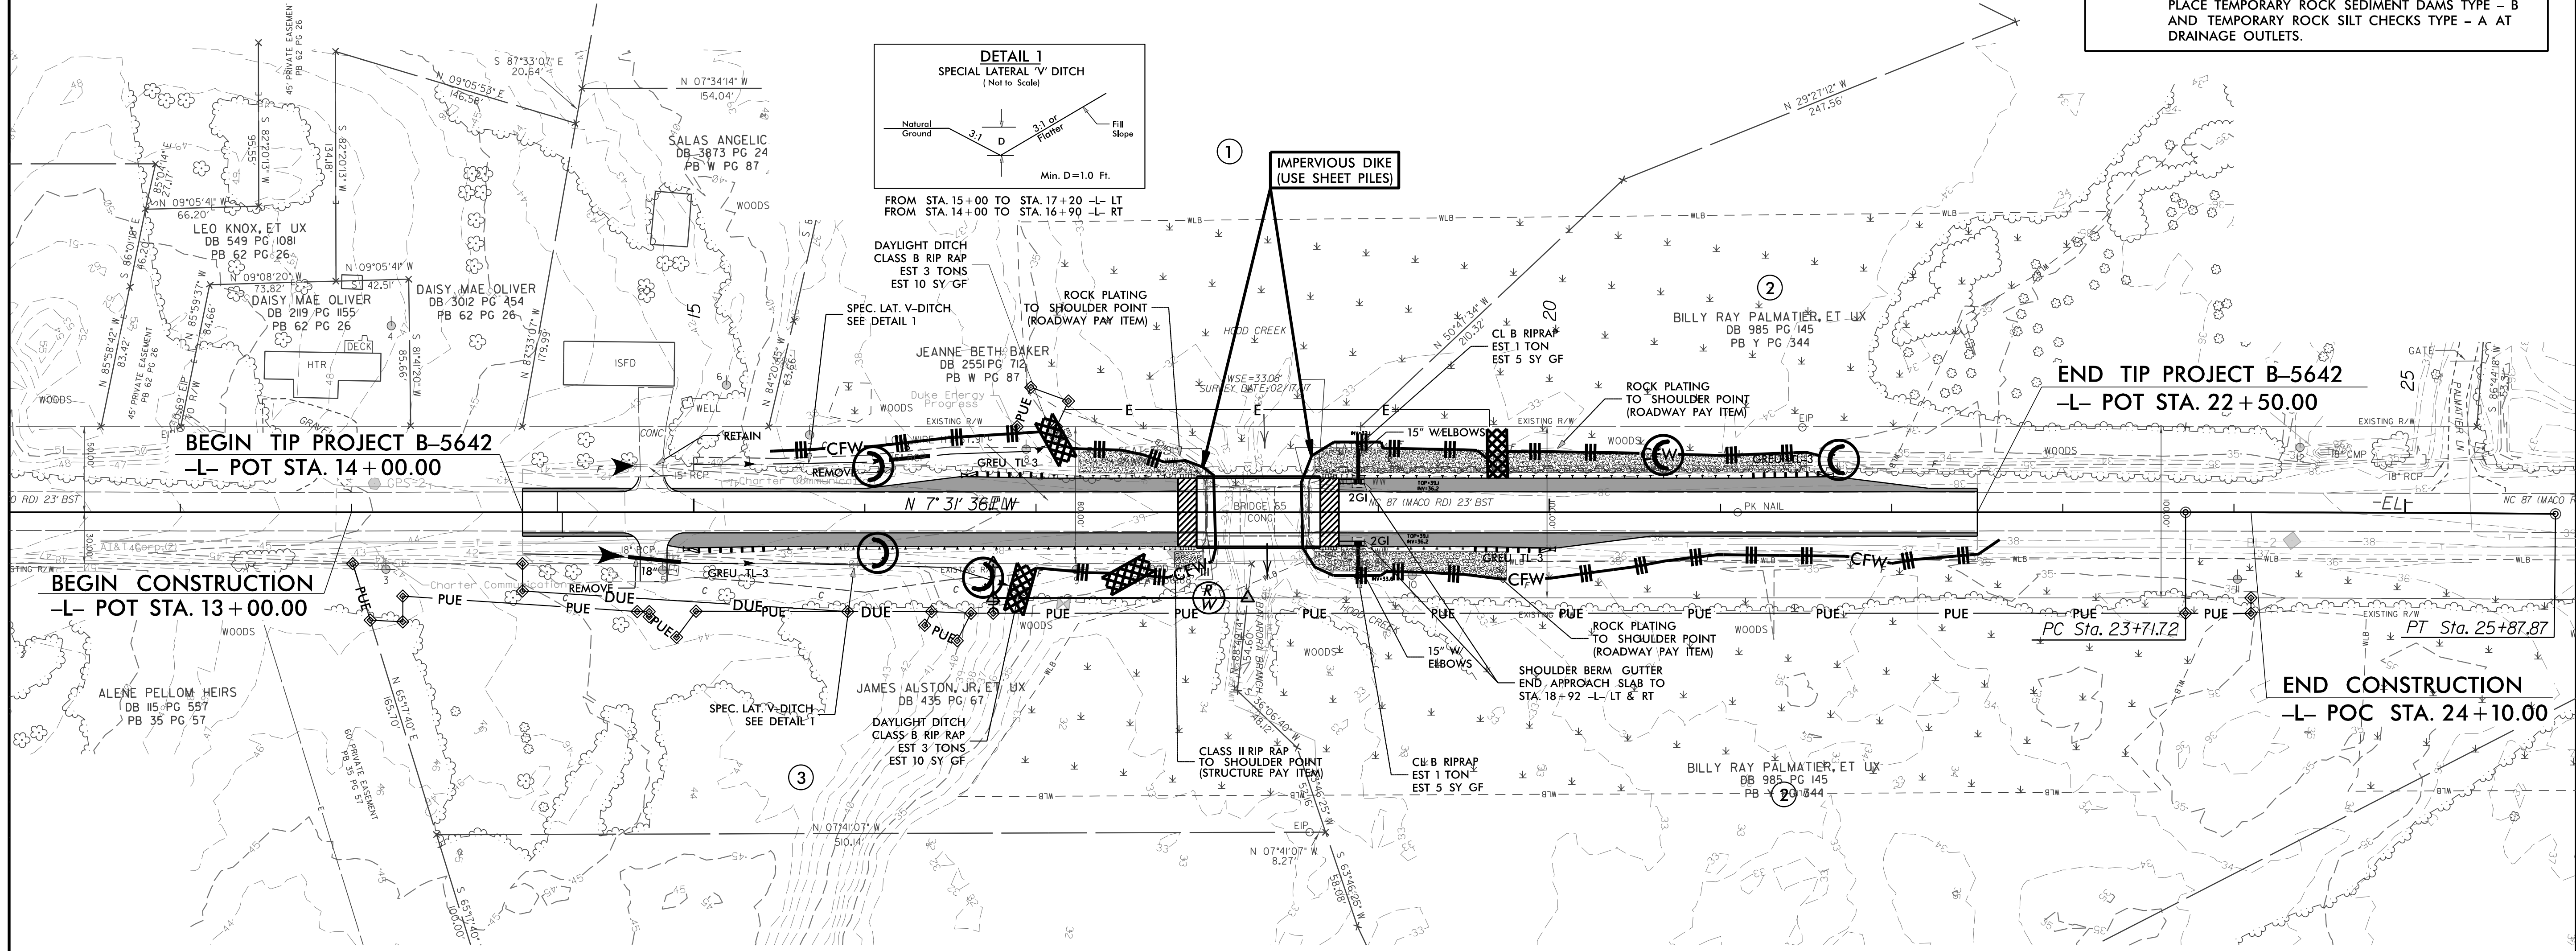

**BEGIN TIP PROJECT B-5642**  
-L- POT STA. 14+00.00

**BEGIN CONSTRUCTION**  
-L- POT STA. 13+00.00

**END TIP PROJECT B-5642**  
-L- POT STA. 22+50.00

**END CONSTRUCTION**  
-L- POC STA. 24+10.00

PC Sta. 23+71.72 PT Sta. 25+87.87