




PROJECT REFERENCE NO. B-5642	SHEET NO. EC-05/CONST.04
RW SHEET NO.	
ROADWAY DESIGN ENGINEER	HYDRAULICS ENGINEER

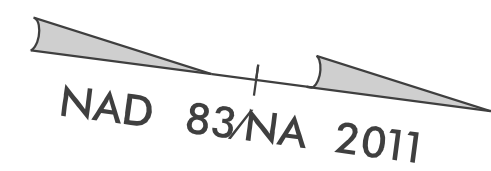

NOTE:
IMPERVIOUS DIKES MAY BE MODIFIED AND/OR ELIMINATED AS DIRECTED

FINAL GRADING
EROSION CONTROL FOR
CONSTRUCTION SHEET 04

NOTE: UTILIZE COIR FIBER MATTING ADJACENT TO WETLANDS/JURISDICTIONAL AREAS, AND AS DIRECTED

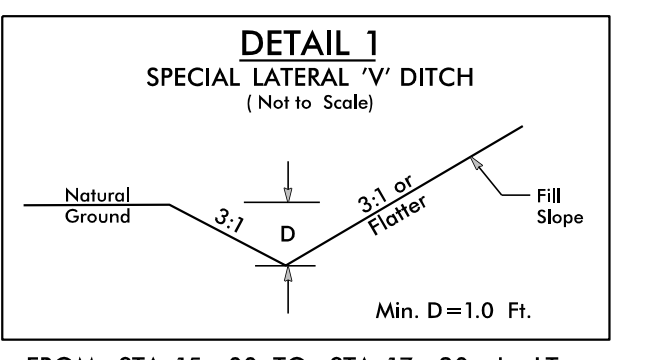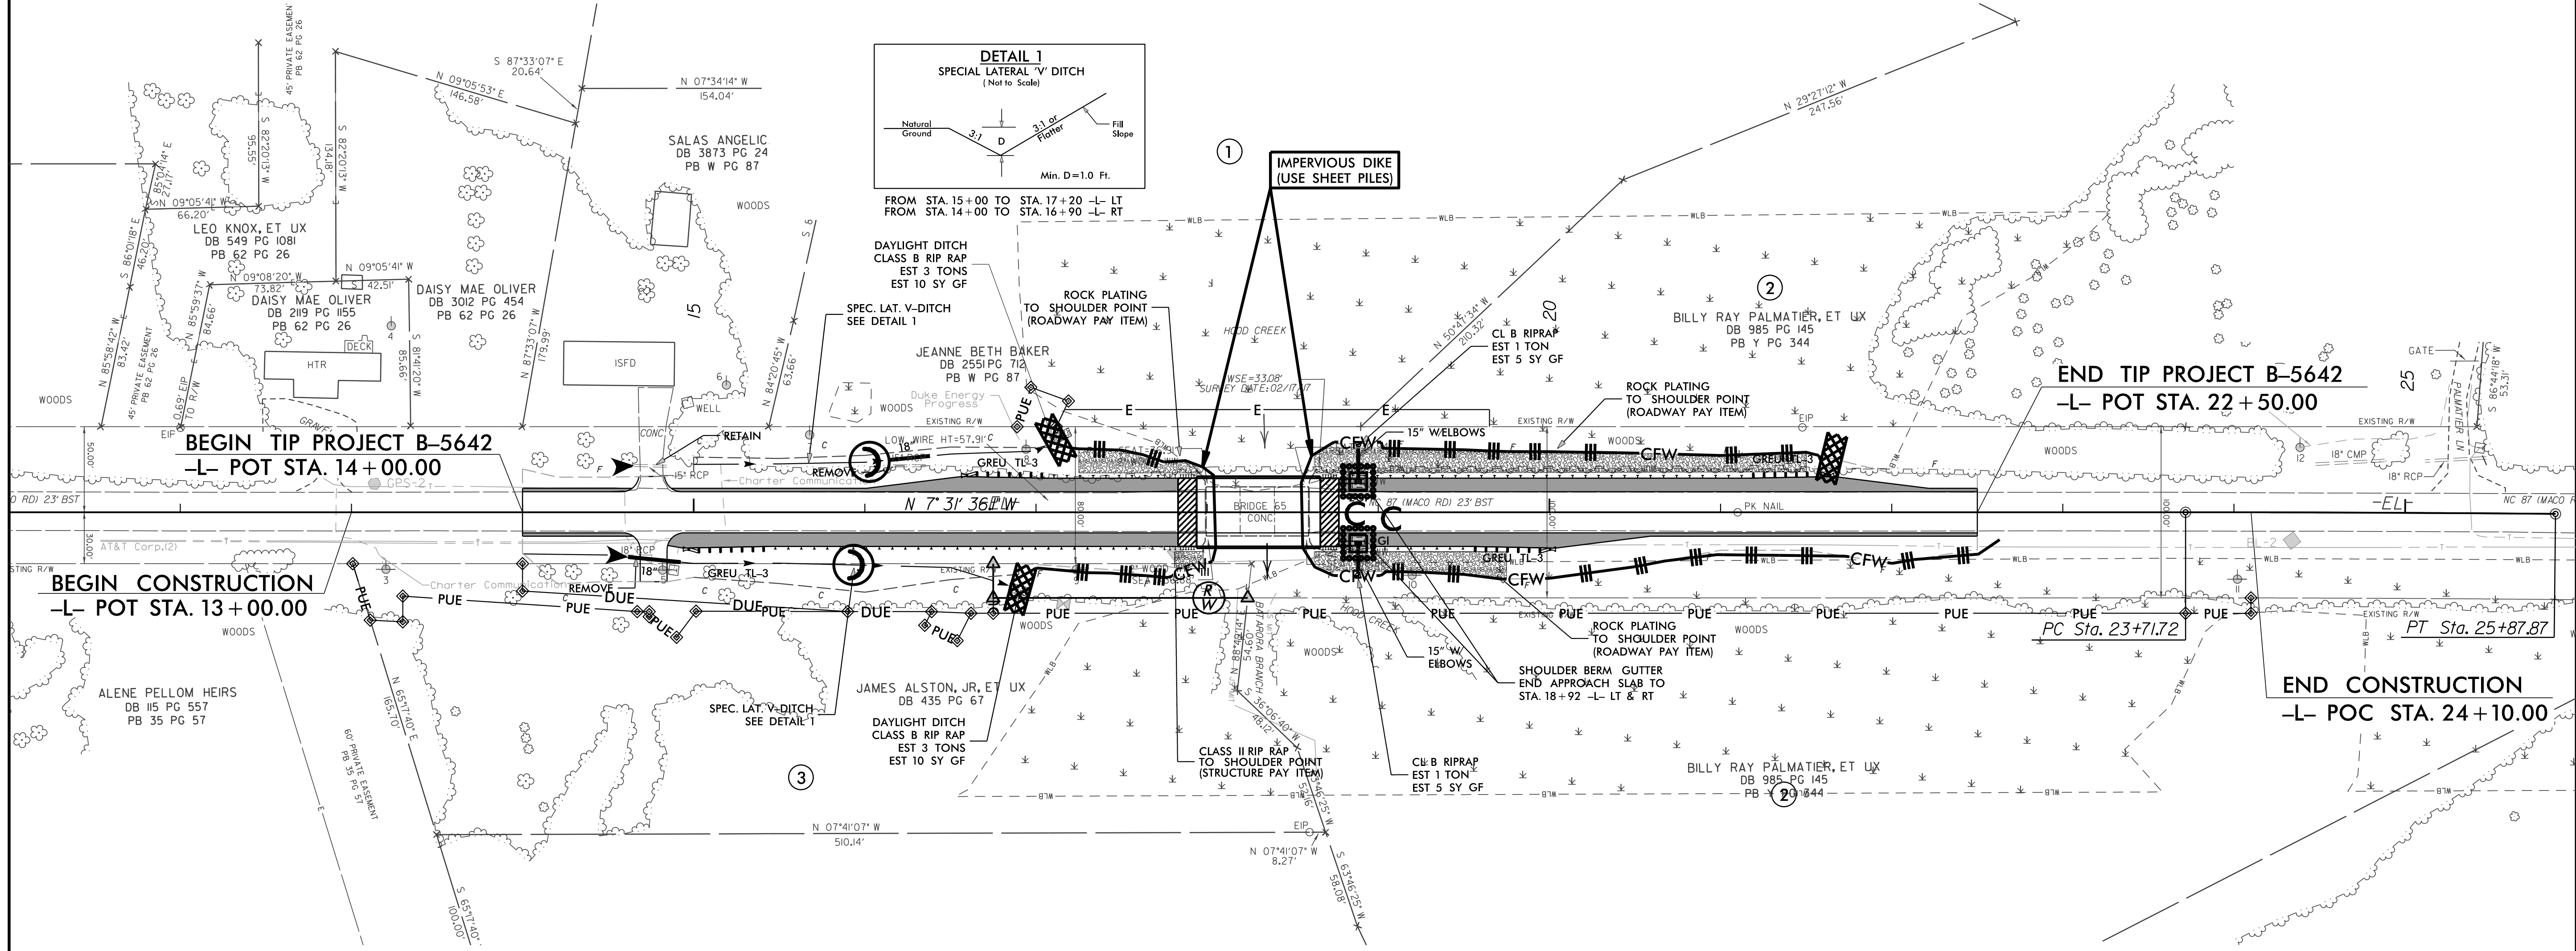

① IMPERVIOUS DIKE
(USE SHEET PILES)

②

③

END TIP PROJECT B-5642
-L- POT STA. 22+50.00

BEGIN TIP PROJECT B-5642
-L- POT STA. 14+00.00

BEGIN CONSTRUCTION
-L- POT STA. 13+00.00

END CONSTRUCTION
-L- POC STA. 24+10.00

PC Sta. 23+71.72 PT Sta. 25+87.87