



**CLEARING AND GRUBBING
EROSION CONTROL FOR
CONSTRUCTION SHEET 14**

CALYX
ENGINEERS + CONSULTANTS
6750 TRYON ROAD
CARY, NC 27518
phone: 919.851.1912
CALYXengineers.com
NC License # F-1333
Formerly: Haldix Engineers & Consultants

| | |
|--|------------------------------------|
| PROJECT REFERENCE NO. R-5014 | SHEET NO. EC-14/CONST.14 |
| RW SHEET NO. | |
| ROADWAY DESIGN ENGINEER | HYDRAULICS ENGINEER |




NOTE:
PLACE TEMPORARY ROCK SEDIMENT DAMS TYPE - B
AND TEMPORARY ROCK SILT CHECKS TYPE - A AT
DRAINAGE OUTLETS.

| | | | |
|--|--|---|---|
| <p>PI Sta 151+21.7 Δ = 14° 36' 20.0" (RT) D = 1' 37" 00.0" L = 903.44' T = 454.18' R = 3,544.07' SE = 2% RO = 42' V = 80 MPH</p> | <p>PI Sta 157+25.02 Δ = 4° 12' 41.2" (RT) D = 1' 45" 00.0" L = 240.65' T = 120.38' R = 3,274.04' SE = 2% RO = 42' V = 80 MPH</p> | <p>PI Sta 160+11.81 Δ = 21° 56' 11.8" (RT) D = 10' 00" 00.0" L = 219.37' T = 111.04' R = 572.96' SE = 6% RO = 126' V = 40 MPH</p> | <p>PI Sta 168+56.10 Δ = 53° 18' 40.2" (LT) D = 22' 55" 05.9" L = 232.61' T = 125.49' R = 250.00' SE = 6% RO = 126' * V = 30 MPH</p> |
|--|--|---|---|

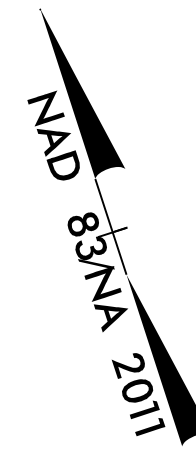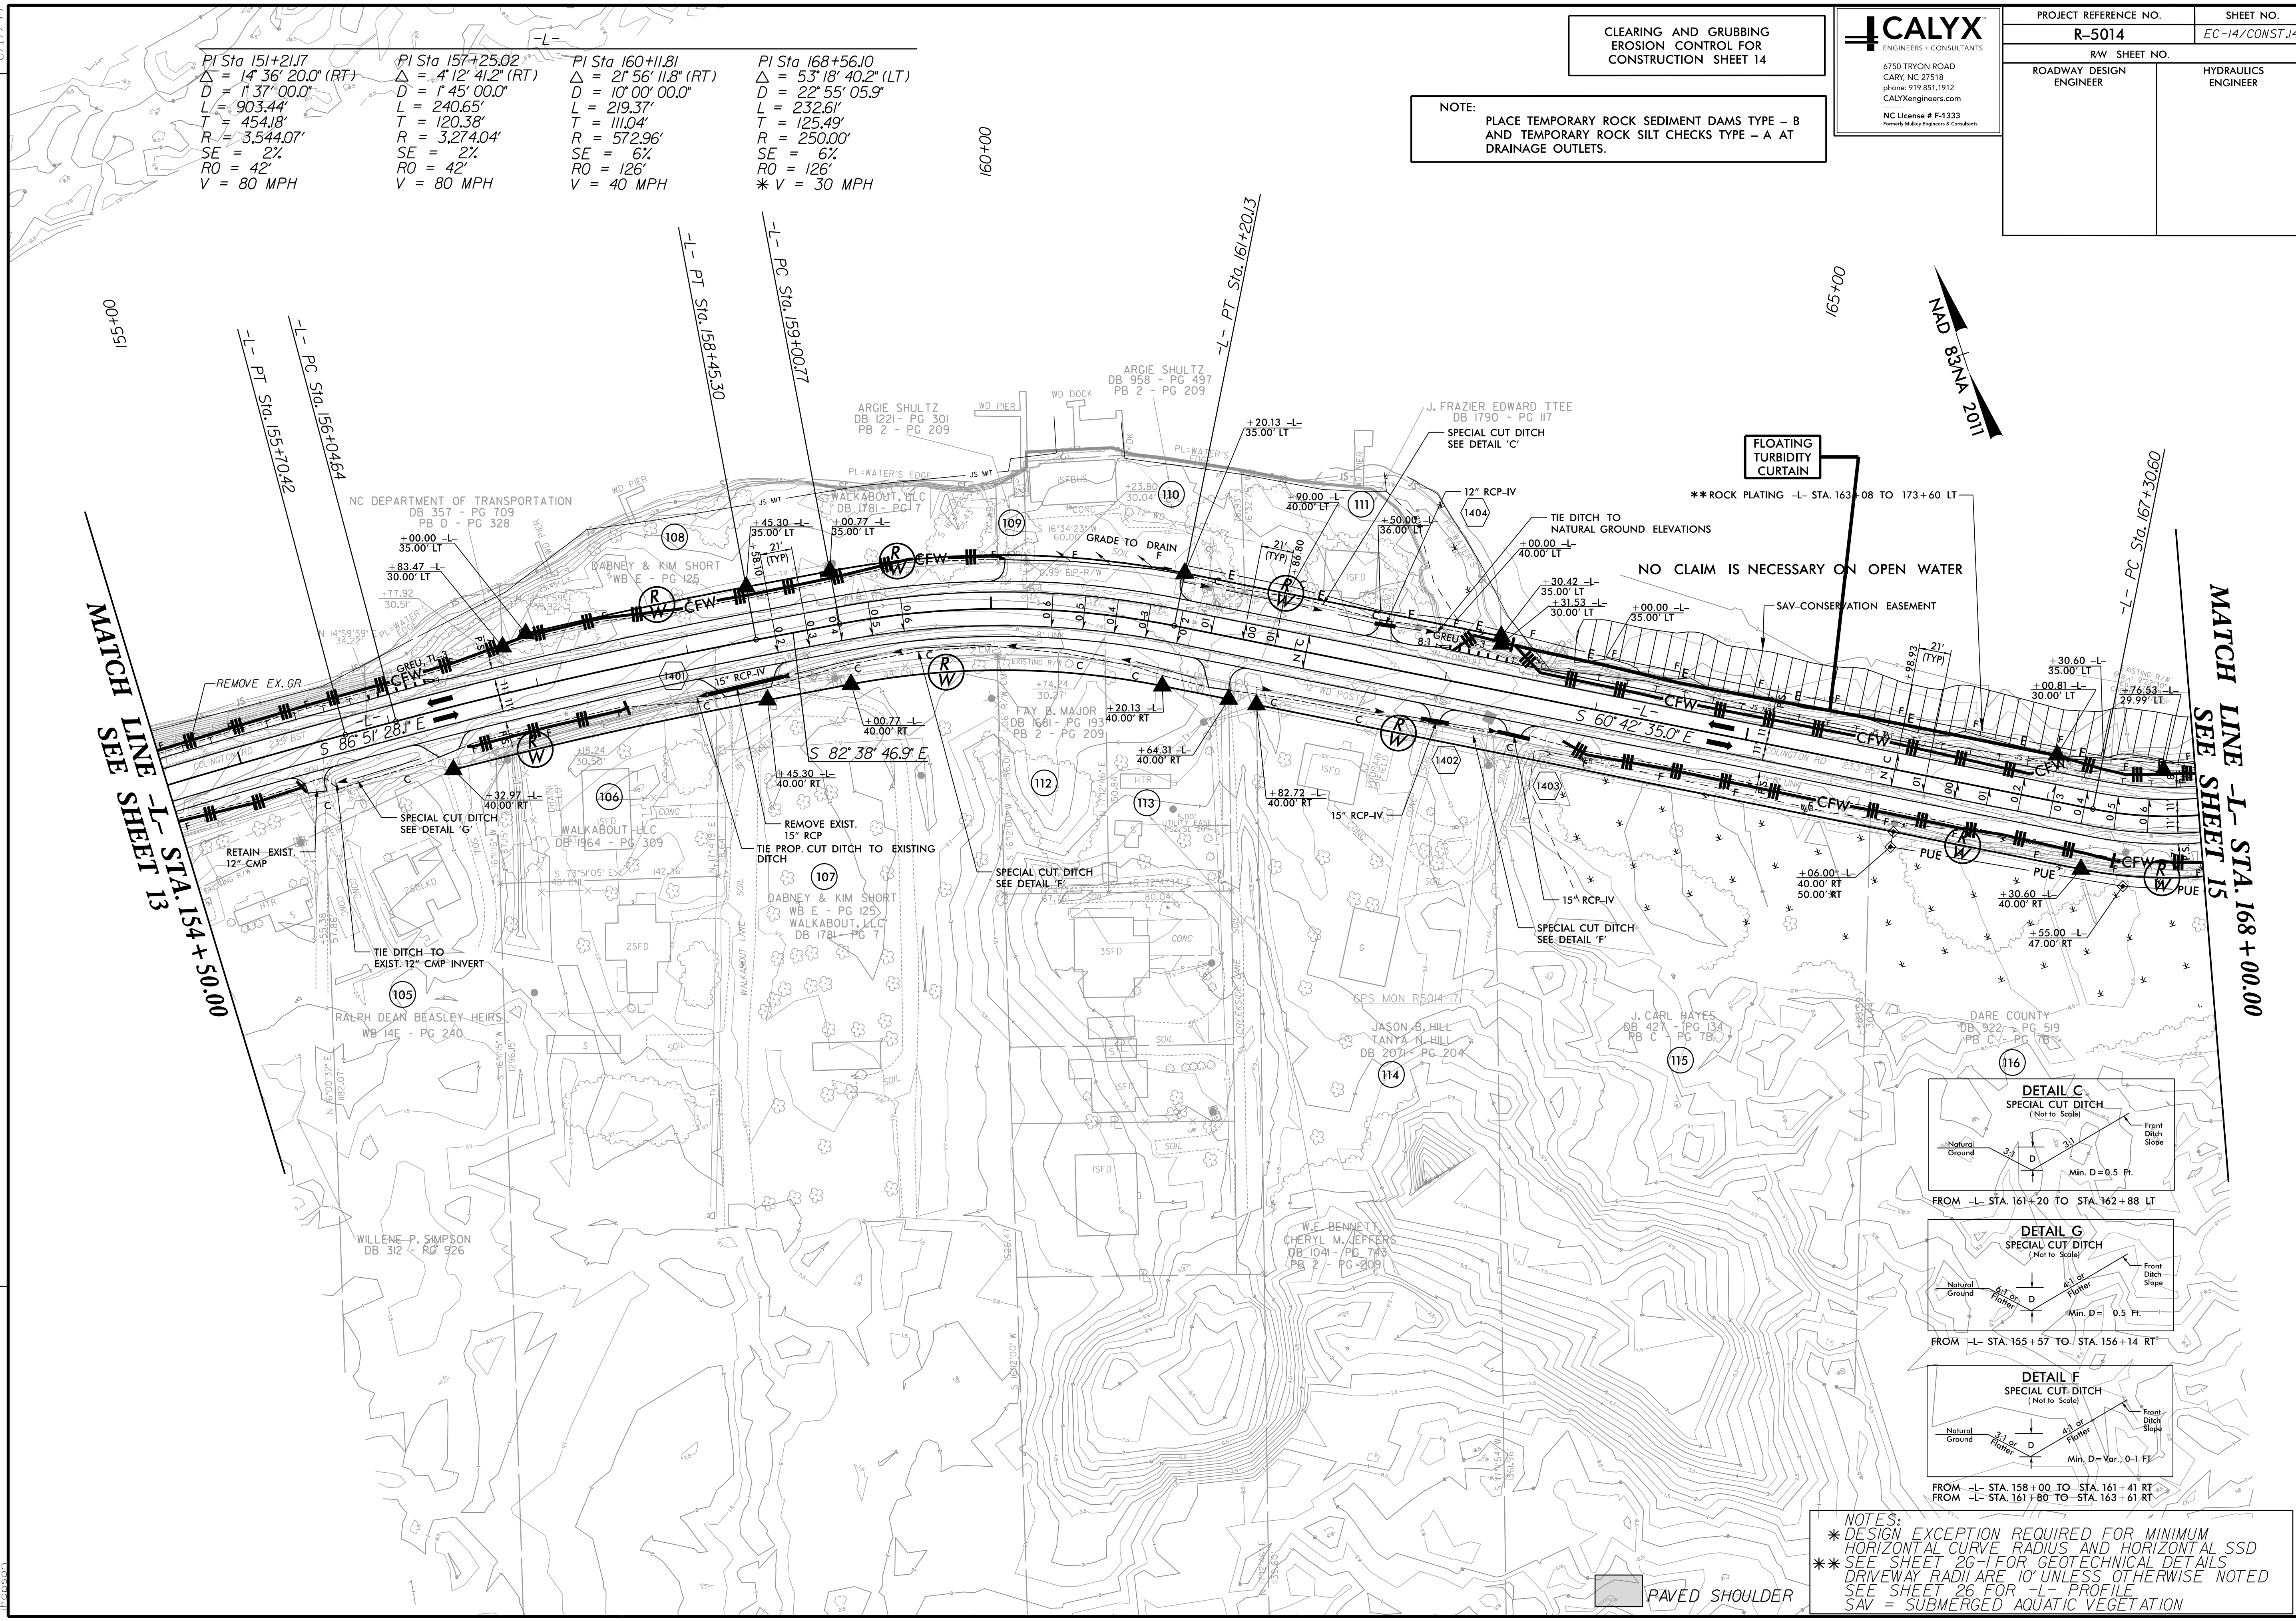

MATCH LINE -L- STA. 154+50.00
SEE SHEET 13

MATCH LINE -L- STA. 168+00.00
SEE SHEET 15

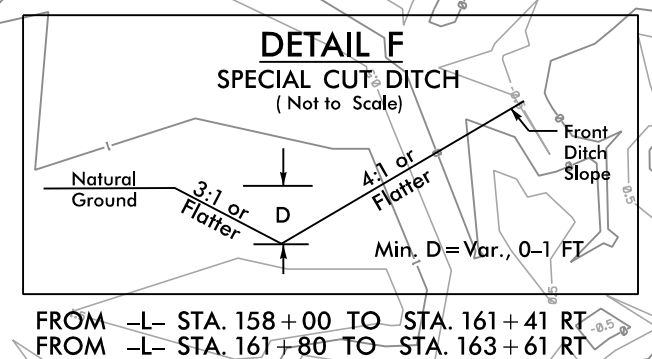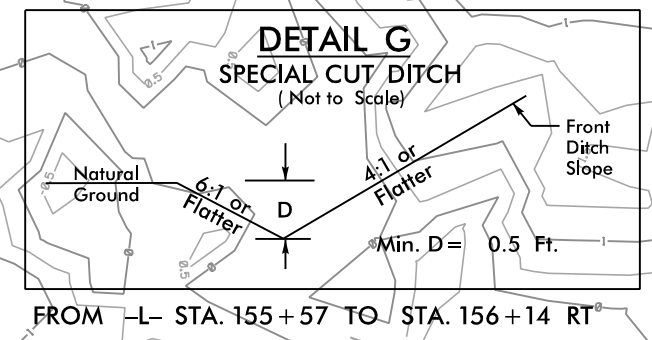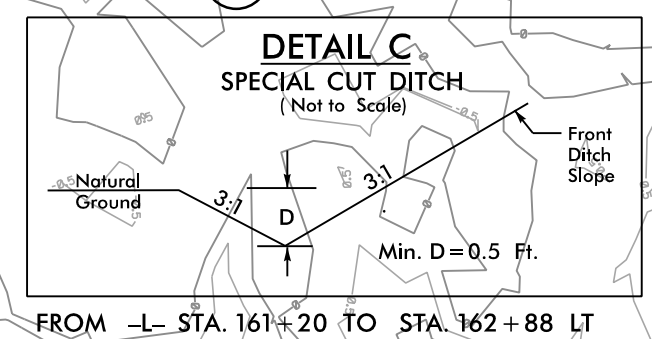

NOTES:
* DESIGN EXCEPTION REQUIRED FOR MINIMUM HORIZONTAL CURVE RADIUS AND HORIZONTAL SSD
** SEE SHEET 26-1 FOR GEOTECHNICAL DETAILS
*** DRIVEWAY RADII ARE 10' UNLESS OTHERWISE NOTED
SEE SHEET 26 FOR -L- PROFILE
SAV = SUBMERGED AQUATIC VEGETATION

REVISIONS

I:\5208\commental\Design\RE014_hyd_EC_psh_14.dgn
1/5/2018 10:26:00 AM