



8.17.19

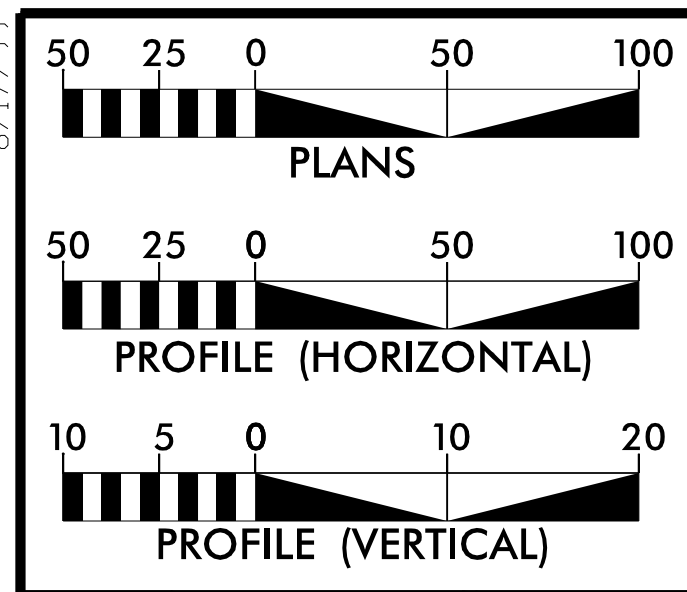


PLAN AND PROFILE OF NOISE WALL 11/13

PROJECT REFERENCE NO. U-2579AB	SHEET NO. 2N-1
RW SHEET NO.	
ROADWAY DESIGN ENGINEER	
10/13/2021	
DOCUMENT NOT CONSIDERED FINAL UNLESS ALL SIGNATURES COMPLETED	

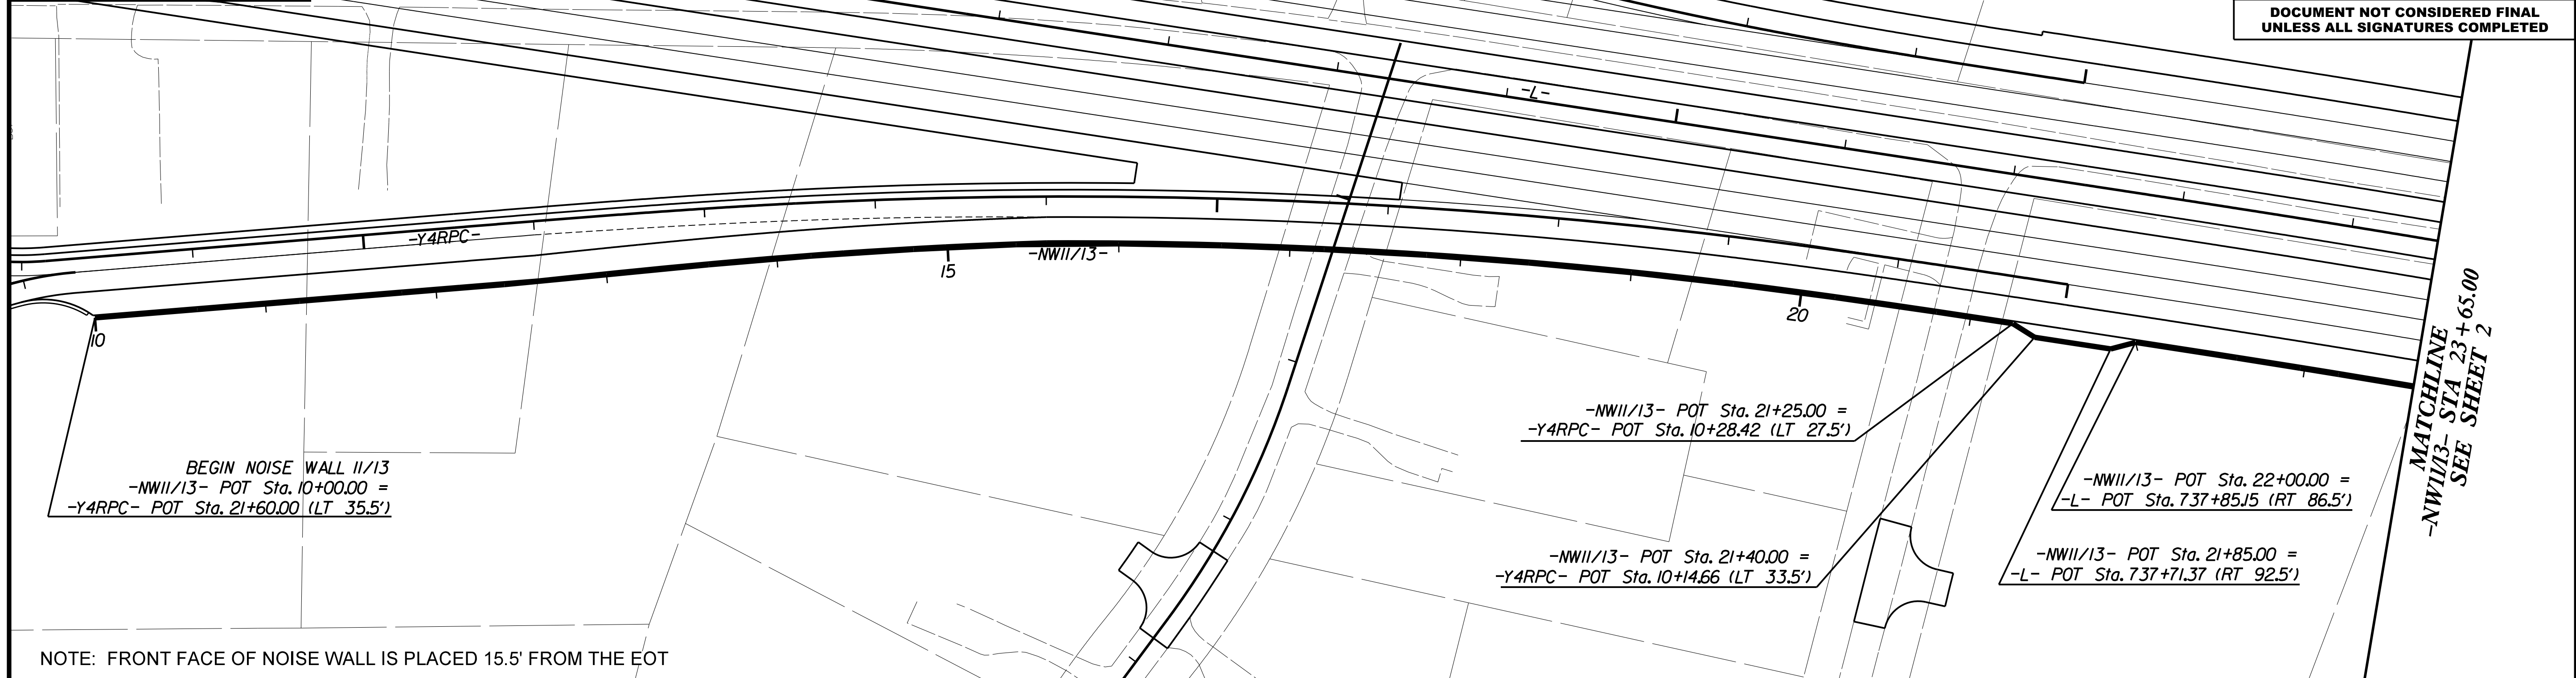

NOTE: FRONT FACE OF NOISE WALL IS PLACED 15.5' FROM THE EOT

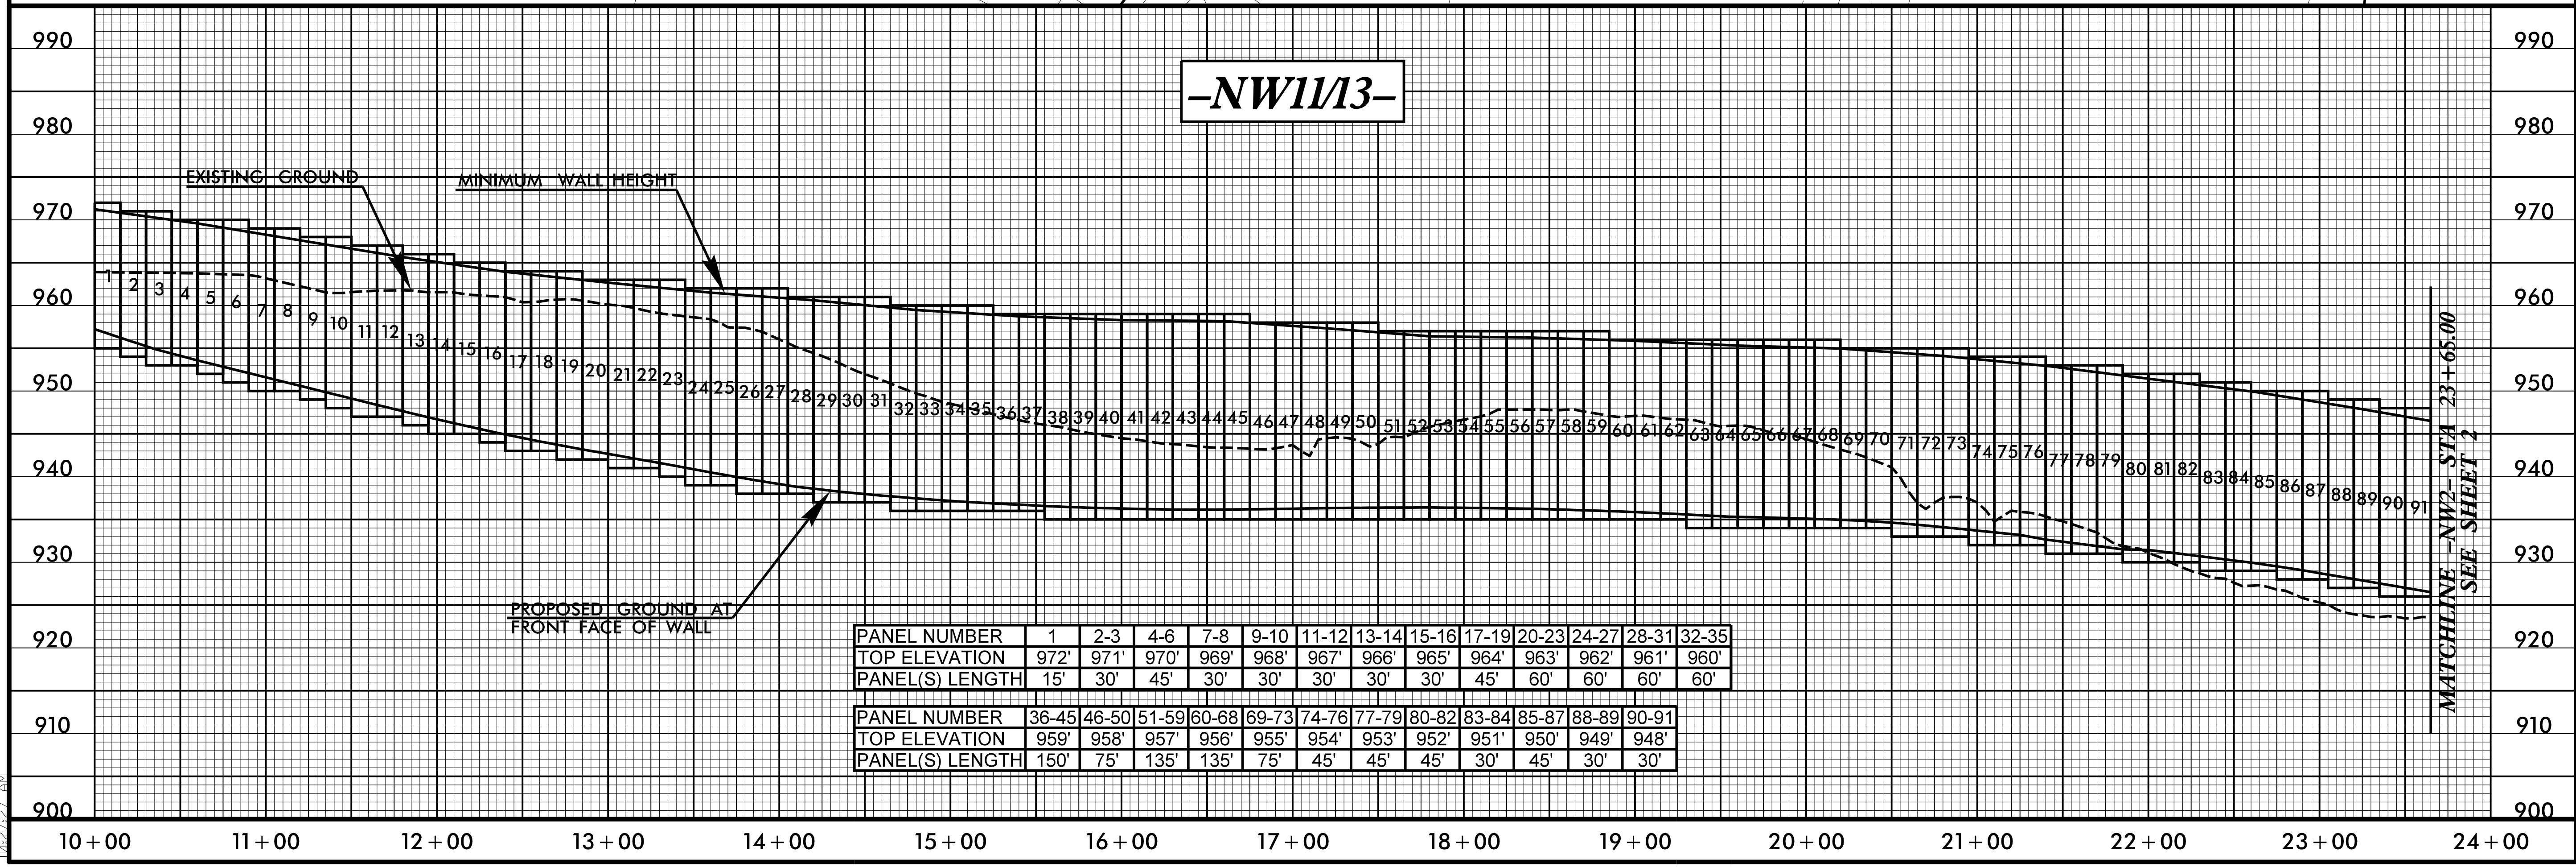

10/15/2021
 U-2579AB-NW11.13_psh-2N-1.dgn