



8.17.7/99

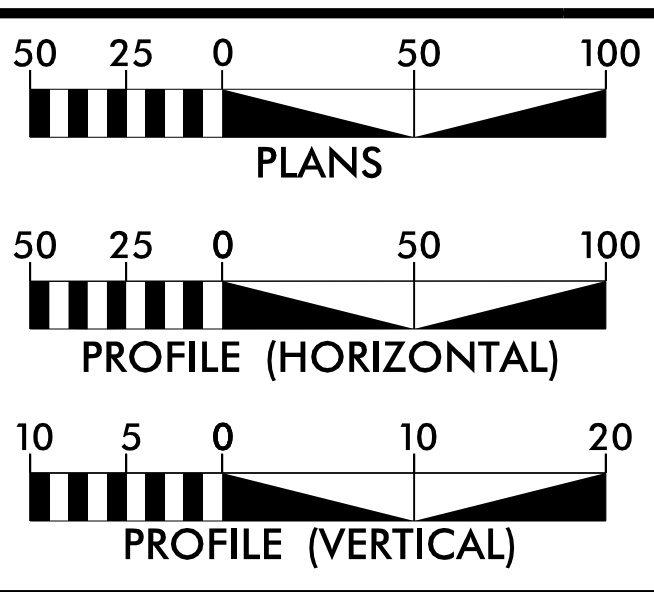


PLAN AND PROFILE OF NOISE WALL 1/13

PROJECT REFERENCE NO. U-2579AB	SHEET NO. 2N-2
RW SHEET NO.	
ROADWAY DESIGN ENGINEER	
10/13/2021	
DOCUMENT NOT CONSIDERED FINAL UNLESS ALL SIGNATURES COMPLETED	

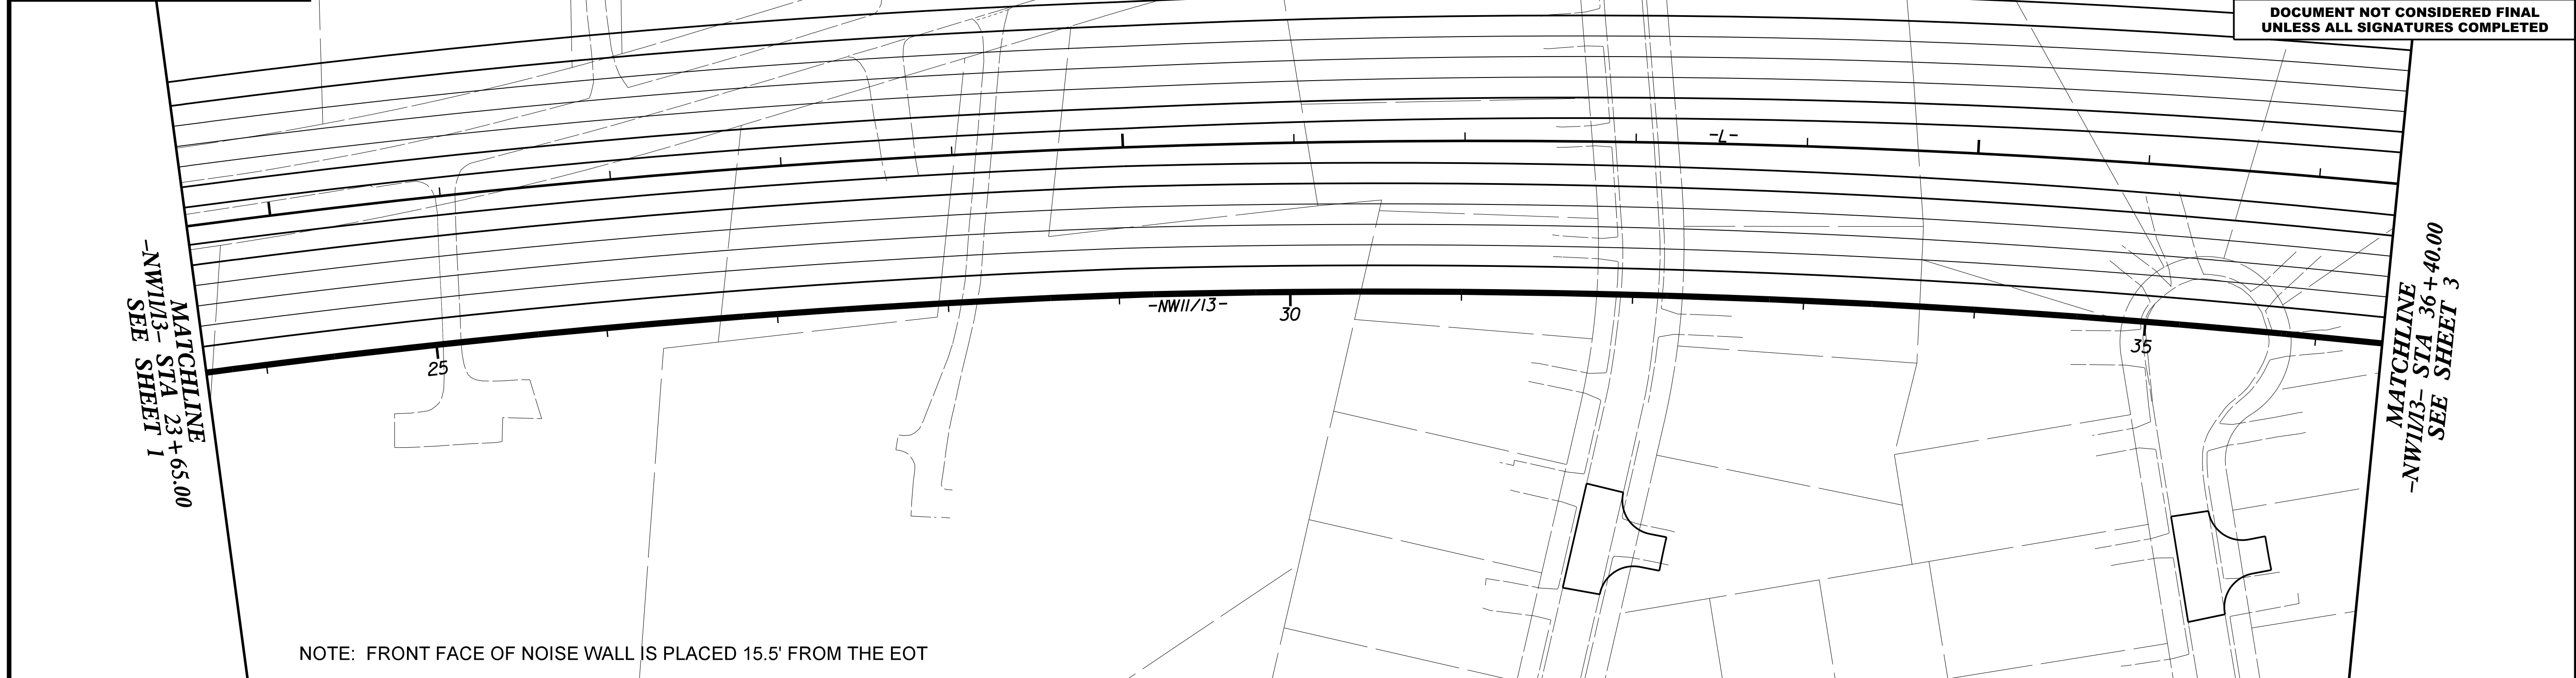

NOTE: FRONT FACE OF NOISE WALL IS PLACED 15.5' FROM THE EOT

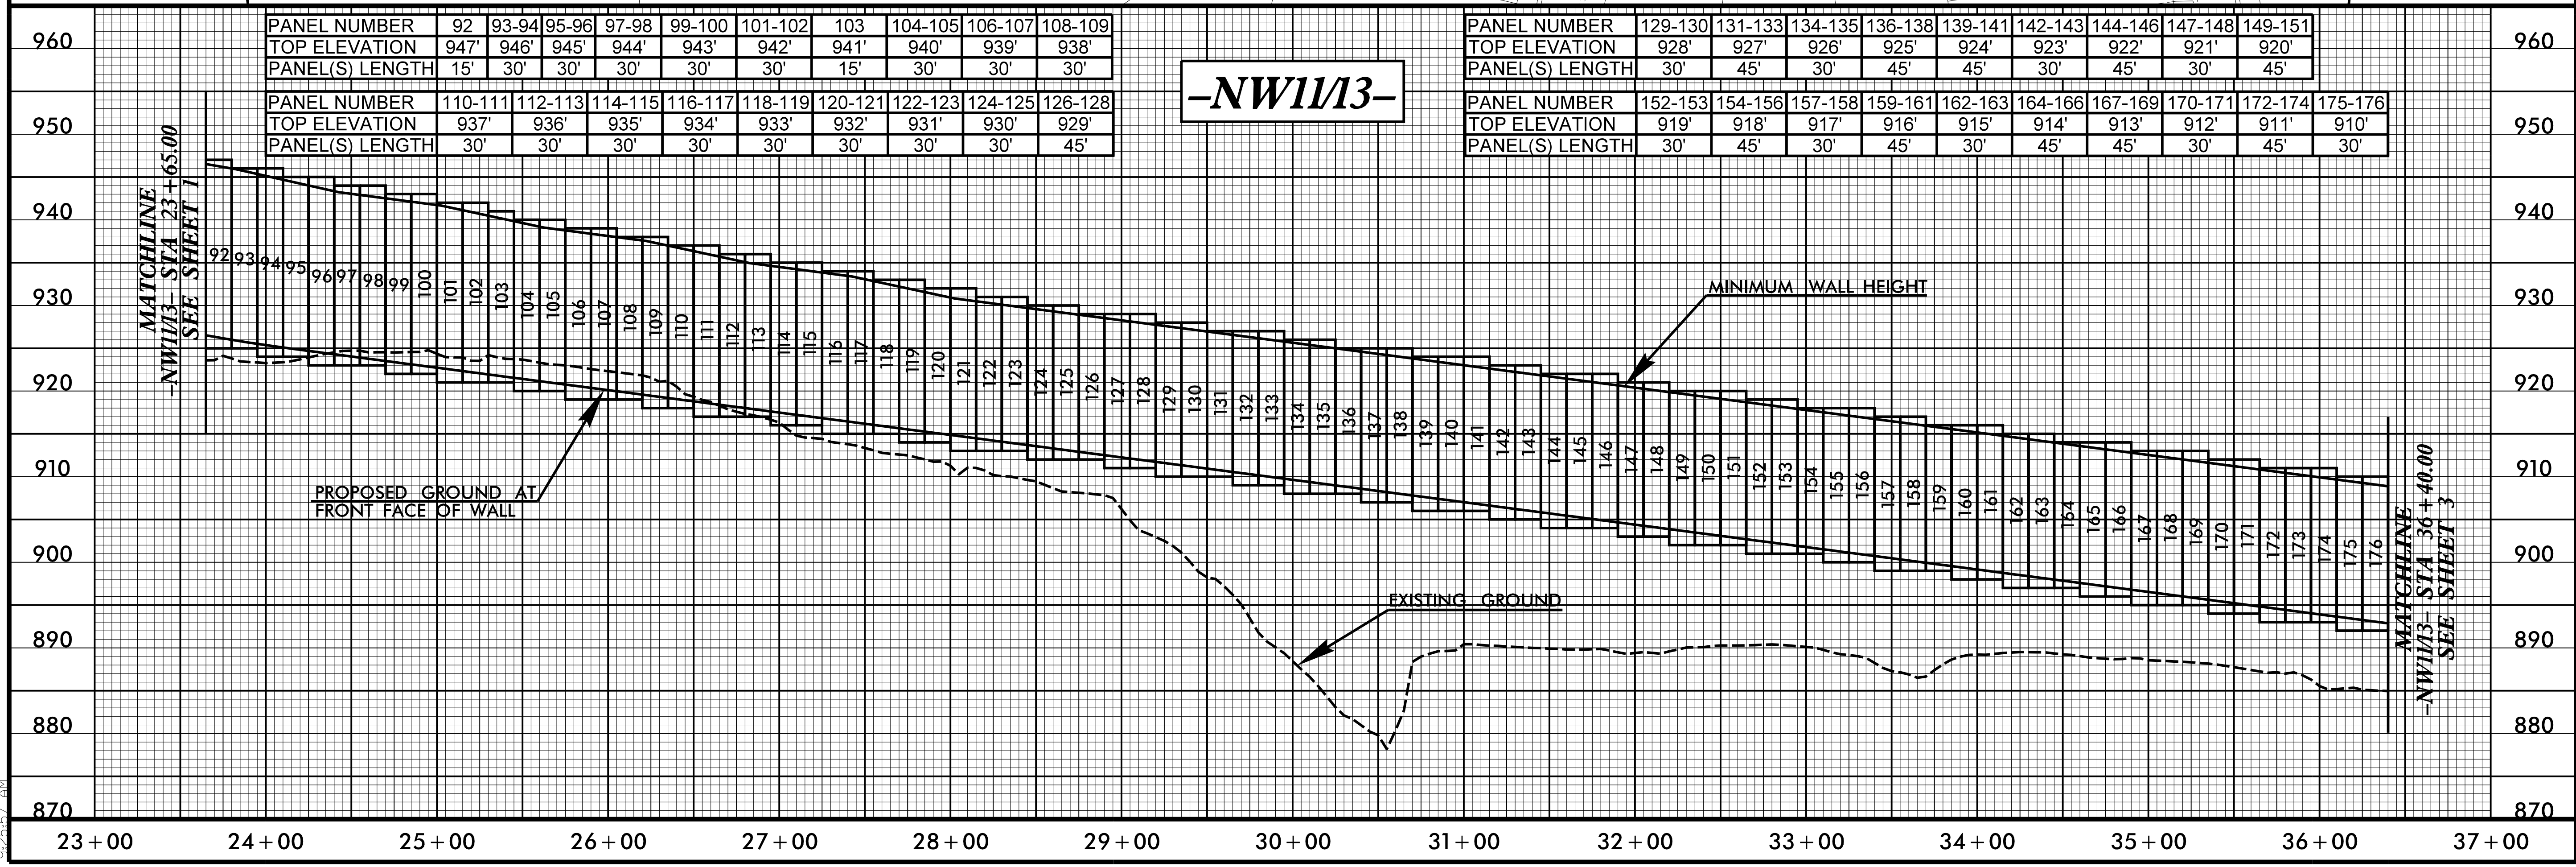

10/13/2021 10:15:25 AM NW11.13_psh2N-2.dgn