



PLAN AND PROFILE OF NOISE WALL 17/18/19

PROJECT REFERENCE NO. U-2579AB	SHEET NO. 2N-8
RW SHEET NO.	
ROADWAY DESIGN ENGINEER	
<p>DOCUMENT NOT CONSIDERED FINAL UNLESS ALL SIGNATURES COMPLETED</p>	

BEGIN NOISE WALL 17/18/19A
 -NW17/18/19A- POT Sta. 10+00.00
 -Y15- POT Sta. 17+63.79 (LT 62.45')

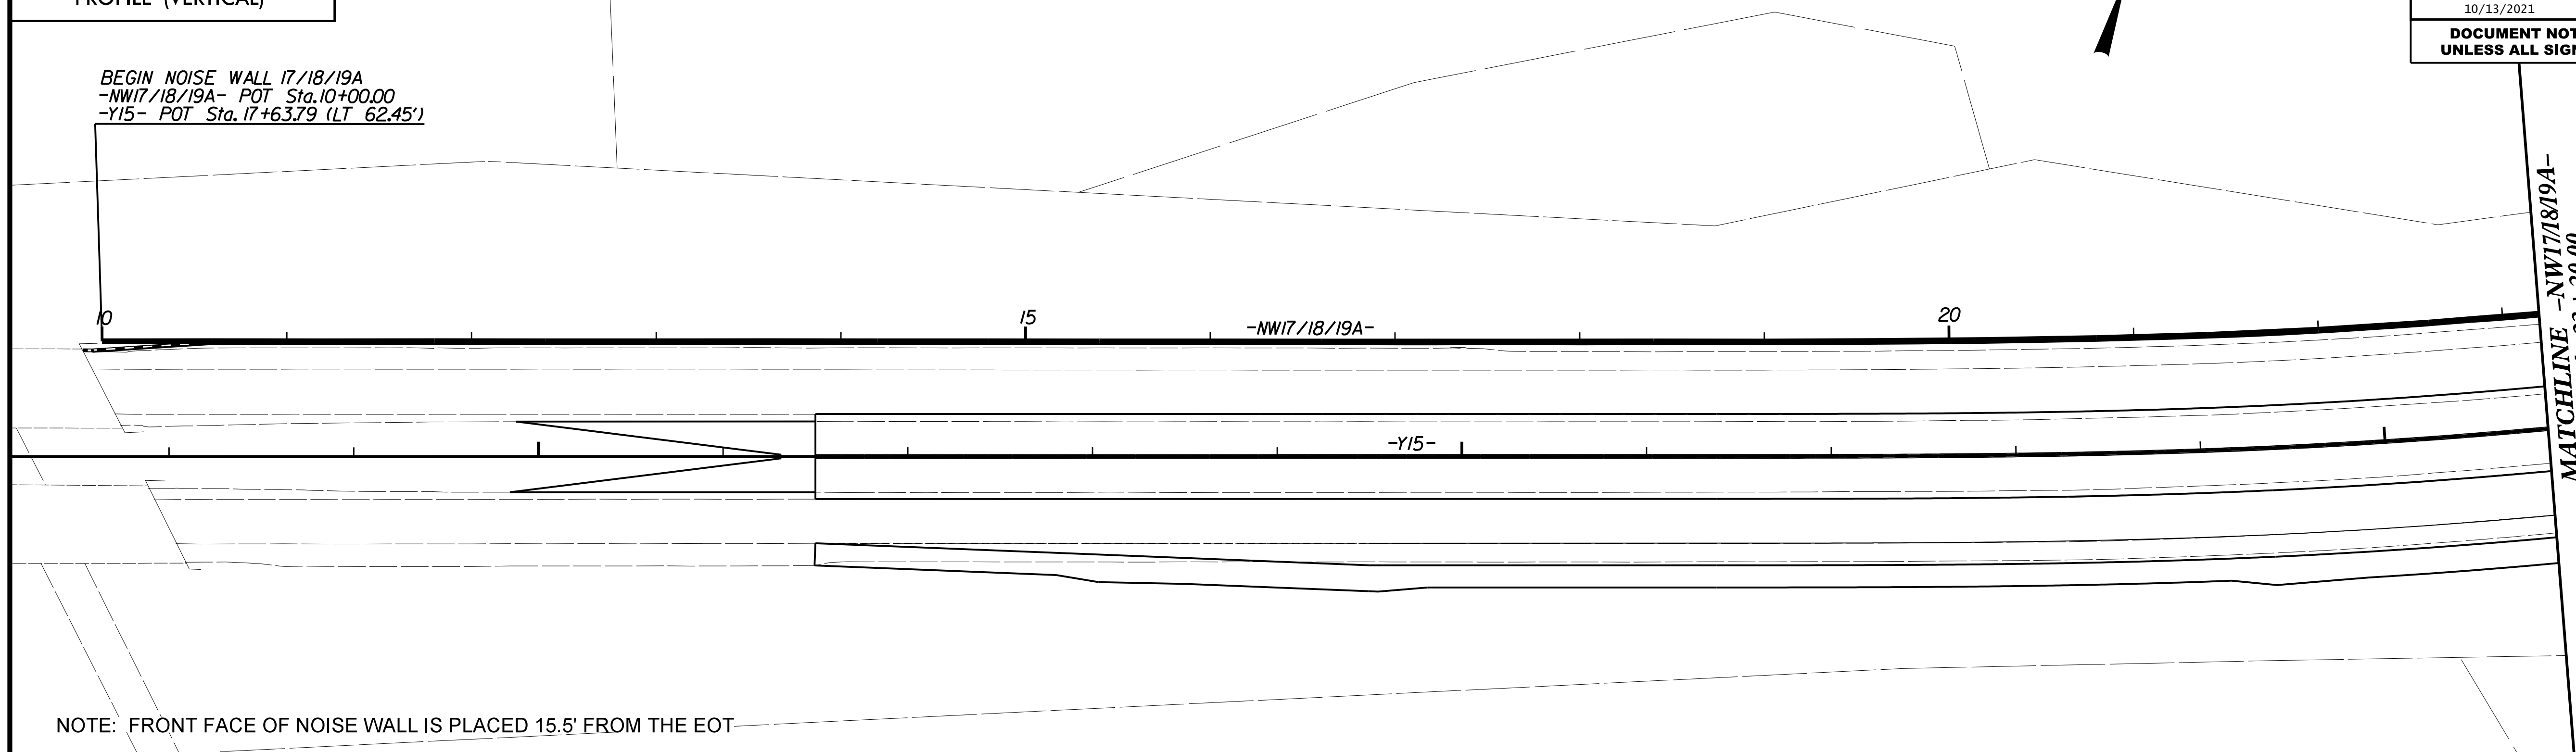

NOTE: FRONT FACE OF NOISE WALL IS PLACED 15.5' FROM THE EOT

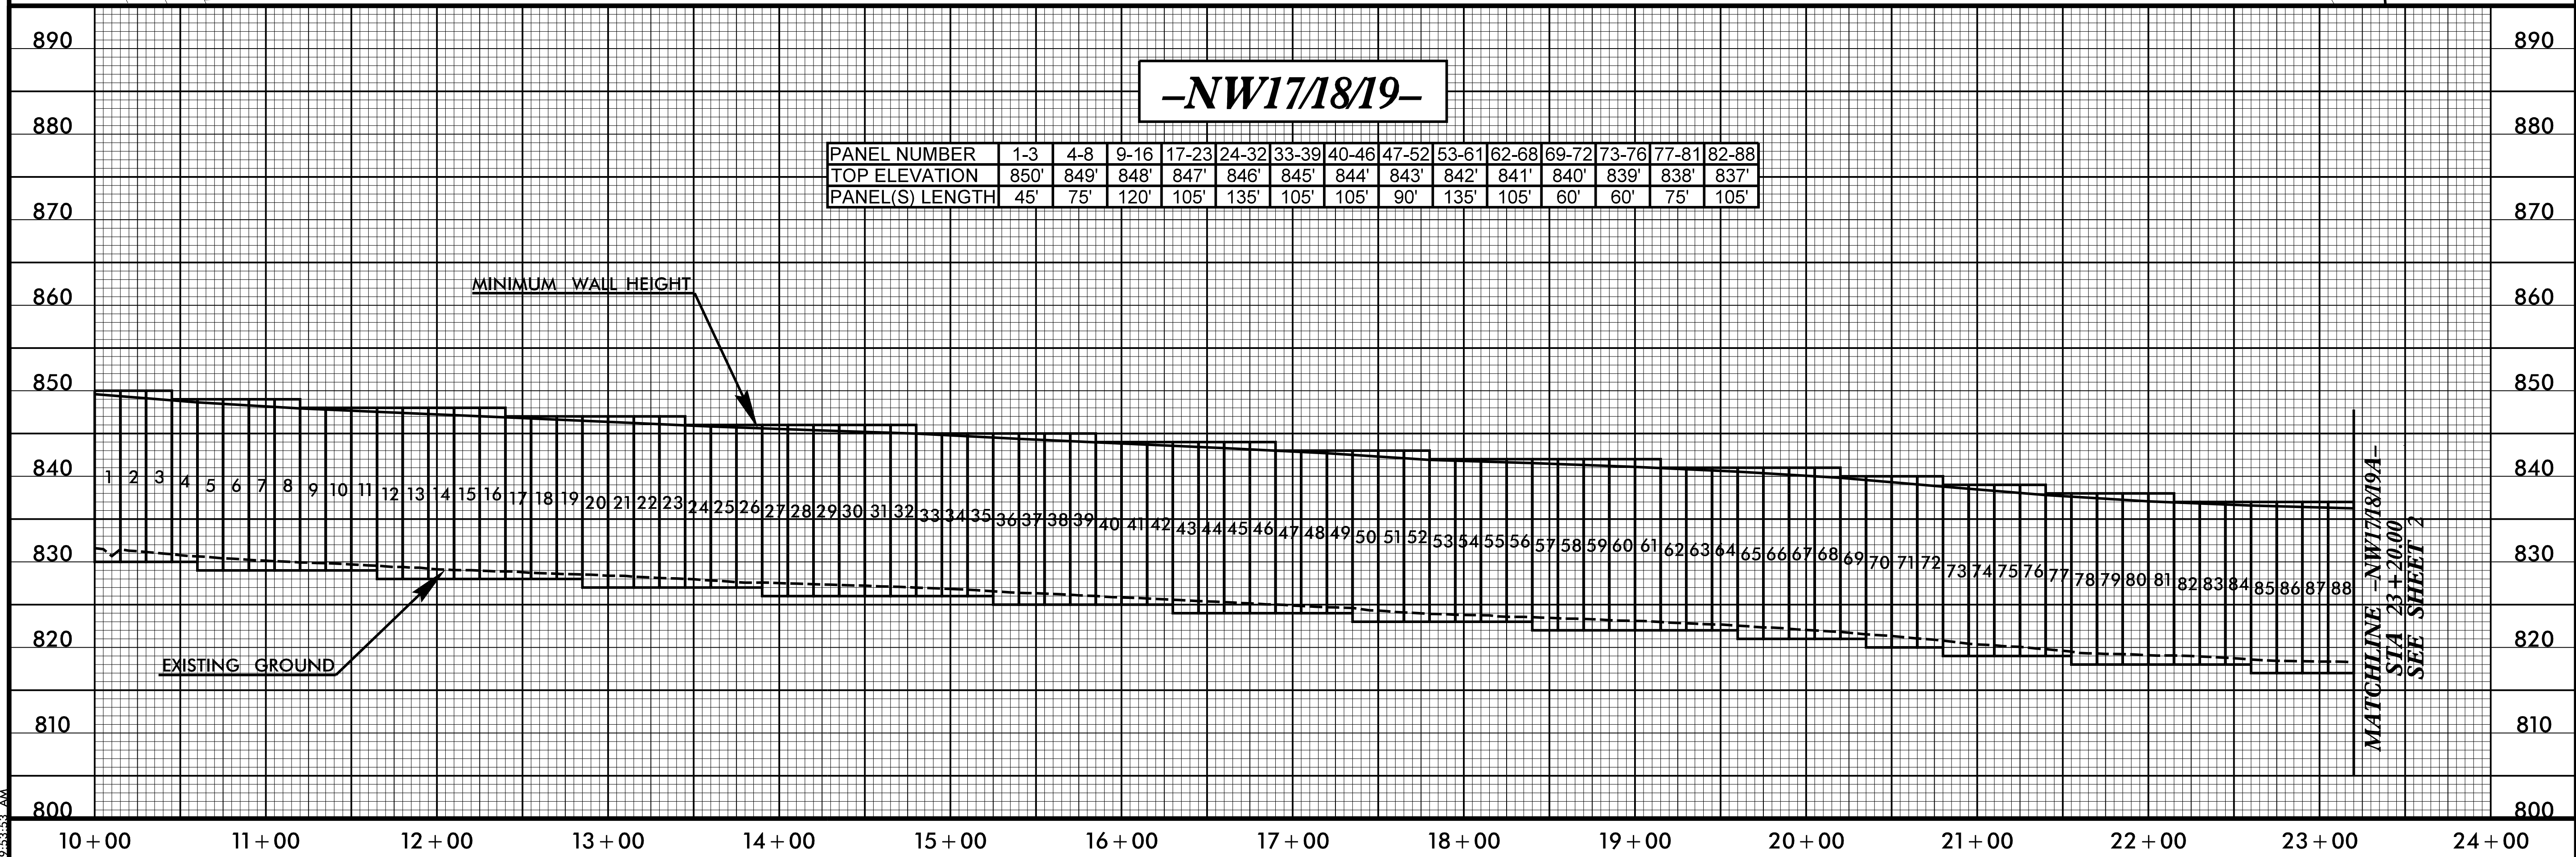

-NW17/18/19-

PANEL NUMBER	1-3	4-8	9-16	17-23	24-32	33-39	40-46	47-52	53-61	62-68	69-72	73-76	77-81	82-88
TOP ELEVATION	850'	849'	848'	847'	846'	845'	844'	843'	842'	841'	840'	839'	838'	837'
PANEL(S) LENGTH	45'	75'	120'	105'	135'	105'	105'	90'	135'	105'	60'	60'	75'	105'

10/6/2021 10:55:09AM U:\2579AB_NW17/18/19_psh2N-8.dgn 9:43:53 AM