


PLAN AND PROFILE OF NOISE WALL 17/18/19


PROJECT REFERENCE NO. U-2579AB	SHEET NO. 2N-10
RW SHEET NO.	
ROADWAY DESIGN ENGINEER	
10/13/2021	
DOCUMENT NOT CONSIDERED FINAL UNLESS ALL SIGNATURES COMPLETED	

MATCHLINE -NW17/18/19B-
STA 35+20.00
SEE SHEET 2

MATCHLINE -NW17/18/19B-
STA 47+20.00
SEE SHEET 4

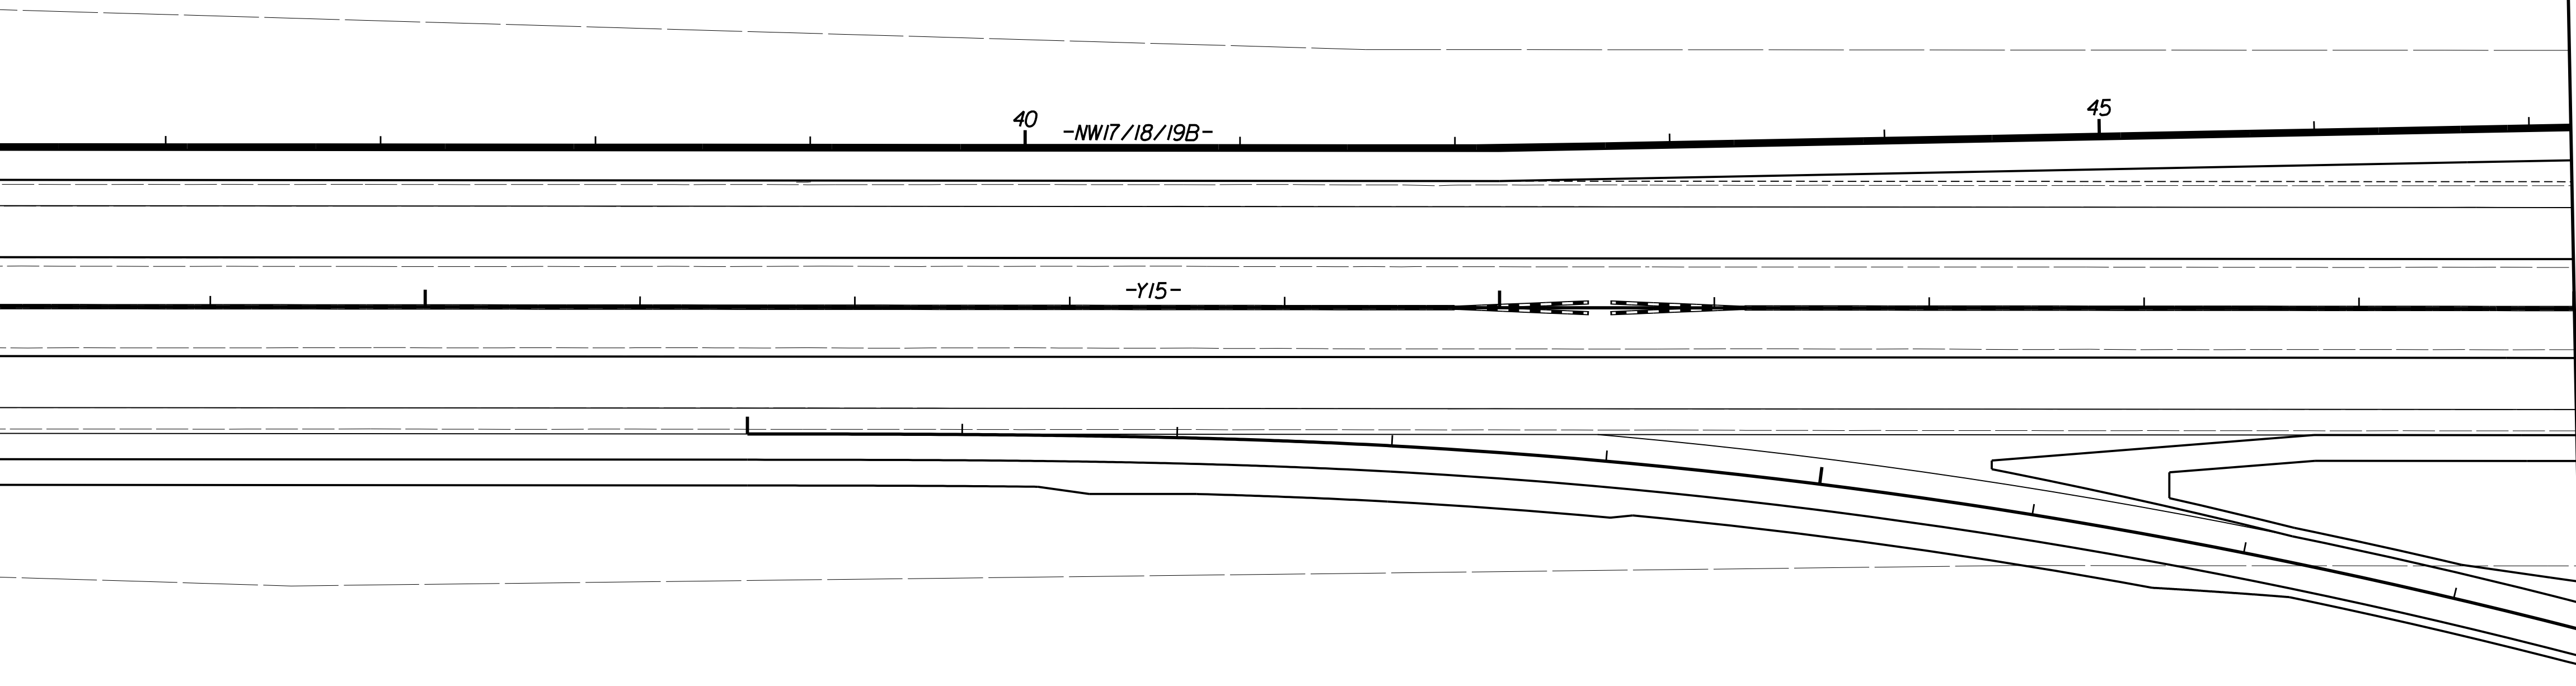

NOTE: FRONT FACE OF NOISE WALL IS PLACED 15.5' FROM THE EOT

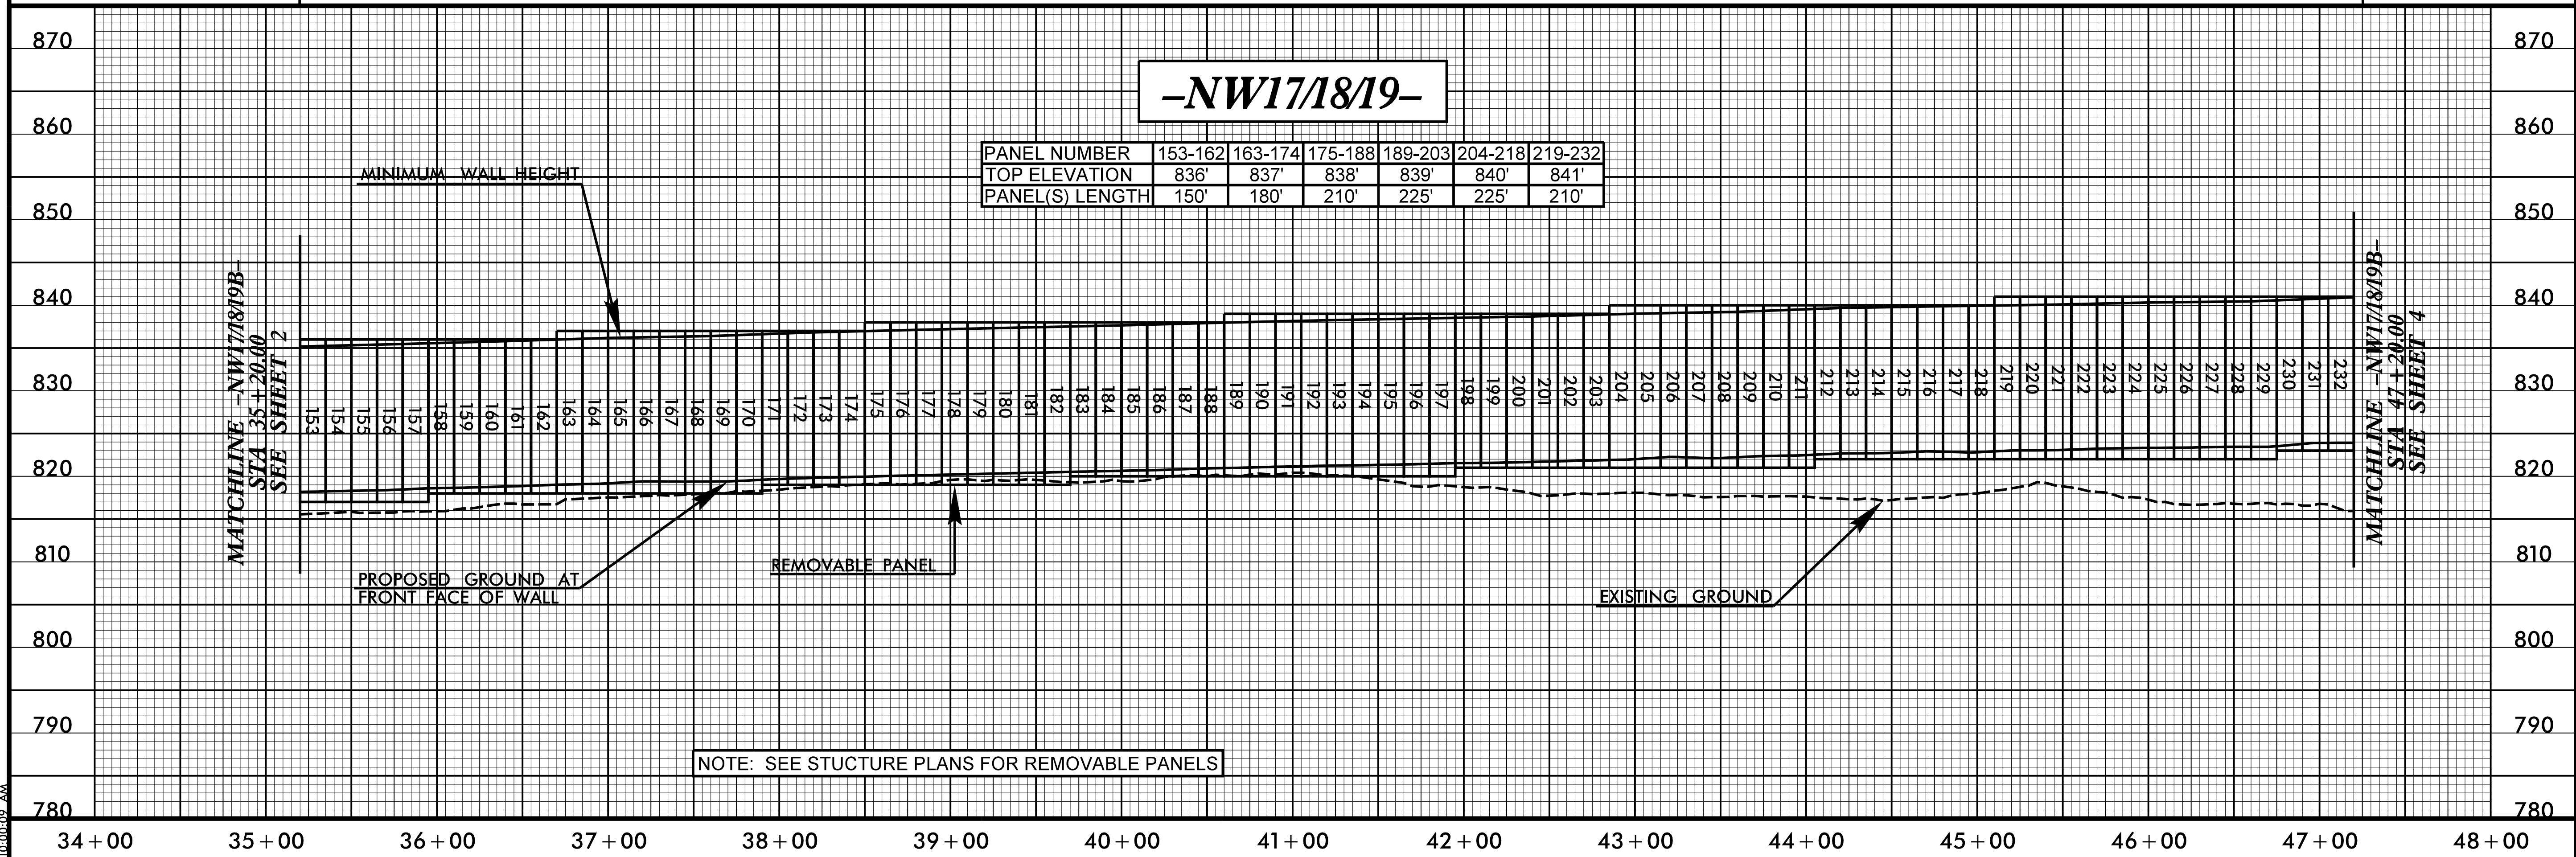

PANEL NUMBER	153-162	163-174	175-188	189-203	204-218	219-232
TOP ELEVATION	836'	837'	838'	839'	840'	841'
PANEL(S) LENGTH	150'	180'	210'	225'	225'	210'

MATCHLINE -NW17/18/19B-
STA 35+20.00
SEE SHEET 2

MATCHLINE -NW17/18/19B-
STA 47+20.00
SEE SHEET 4

MINIMUM WALL HEIGHT

PROPOSED GROUND AT FRONT FACE OF WALL

REMOVABLE PANEL

EXISTING GROUND

NOTE: SEE STRUCTURE PLANS FOR REMOVABLE PANELS