
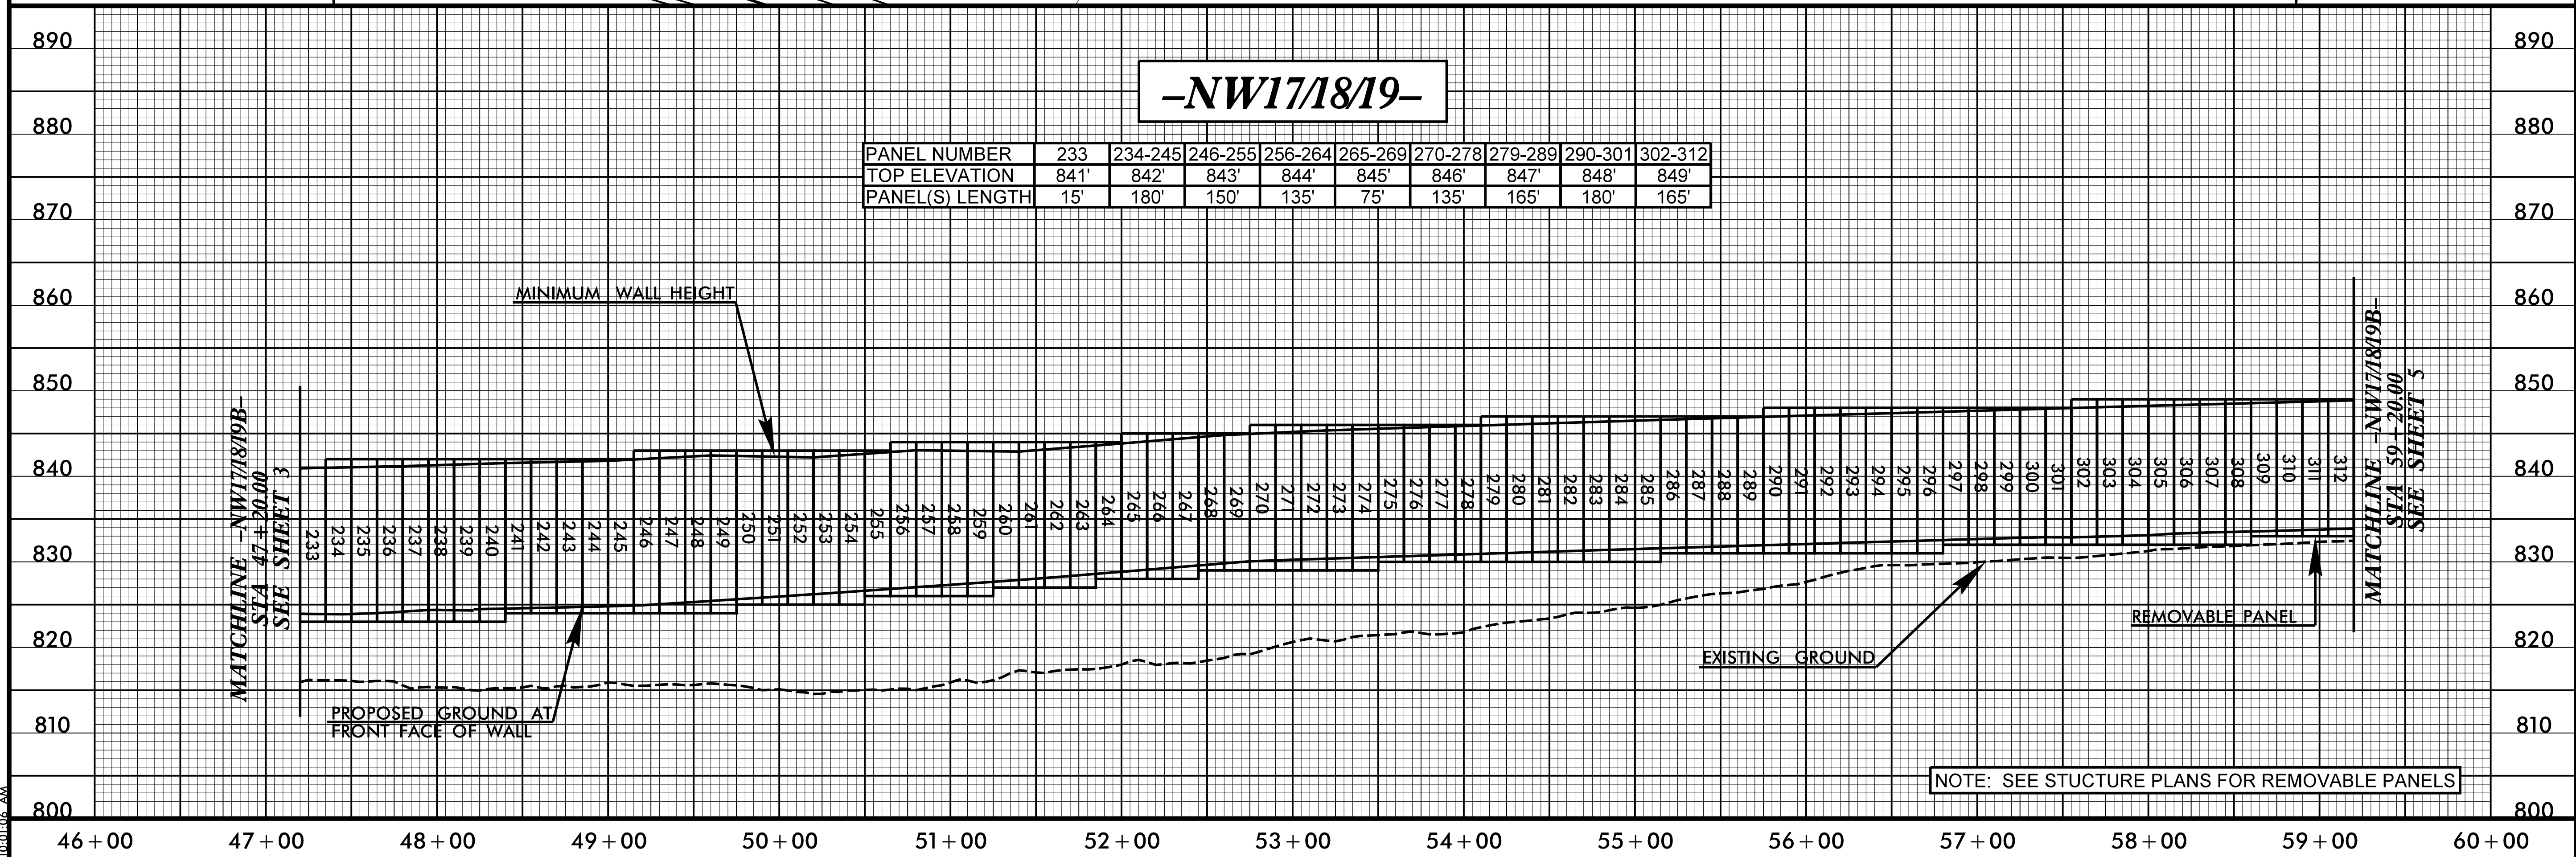


PLAN AND PROFILE OF NOISE WALL 17/18/19

PROJECT REFERENCE NO. U-2579AB	SHEET NO. 2N-11
RW SHEET NO.	
ROADWAY DESIGN ENGINEER	
10/13/2021	
DOCUMENT NOT CONSIDERED FINAL UNLESS ALL SIGNATURES COMPLETED	

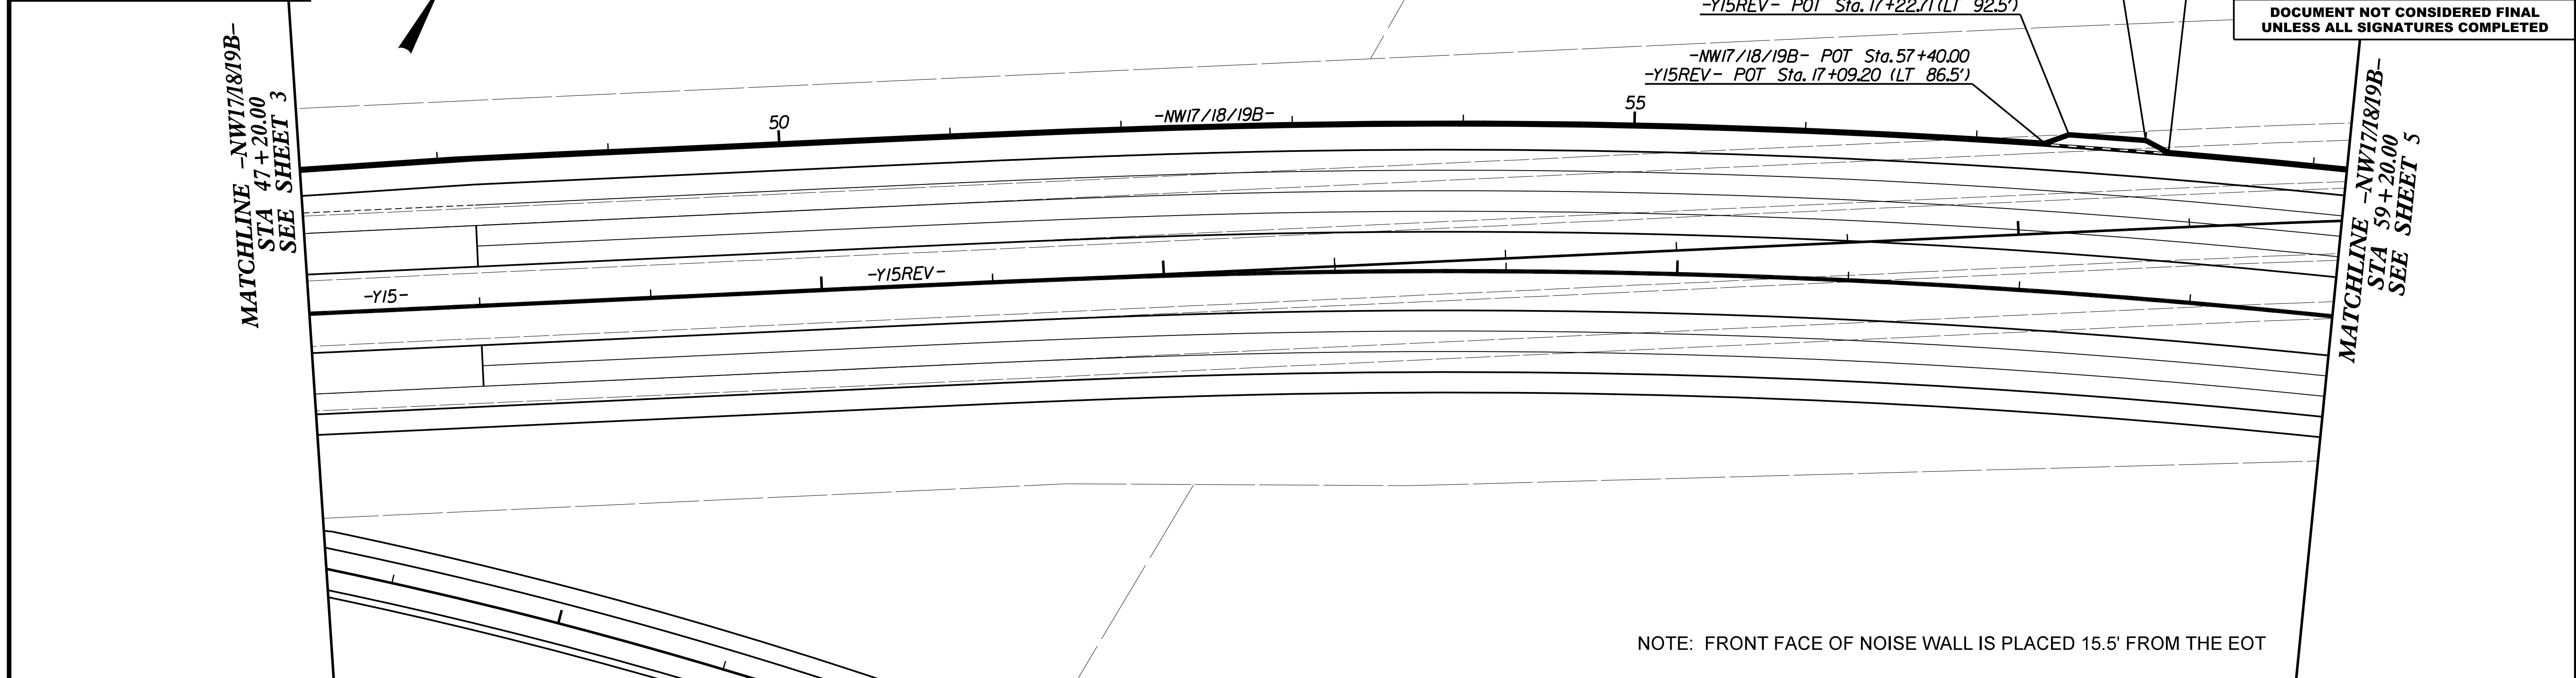

10/6/2021 10:01:06 AM U:\2579AB_NW17/18/19_psh2N-11.dgn