


817799

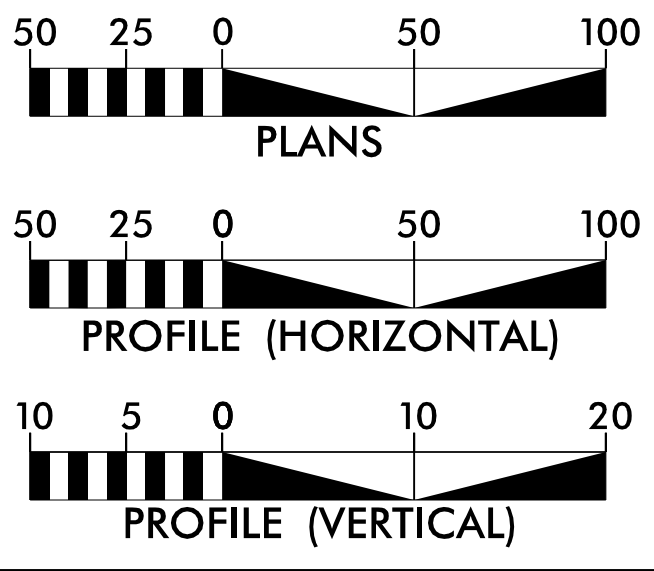


PLAN AND PROFILE OF NOISE WALL 17/18/19

PROJECT REFERENCE NO. U-2579AB	SHEET NO. 2N-12
RW SHEET NO.	
ROADWAY DESIGN ENGINEER	
10/13/2021	
DOCUMENT NOT CONSIDERED FINAL UNLESS ALL SIGNATURES COMPLETED	

MATCHLINE -NW17/18/19B- STA 59+20.00 SEE SHEET 4

END NOISE WALL 17/18/19B
 -NW17/18/19B- POT Sta. 63+55.00
 -Y15RPB- POT Sta. 38+17.97 (RT 27.5')

NOTE: FRONT FACE OF NOISE WALL IS PLACED 15.5' FROM THE EOT

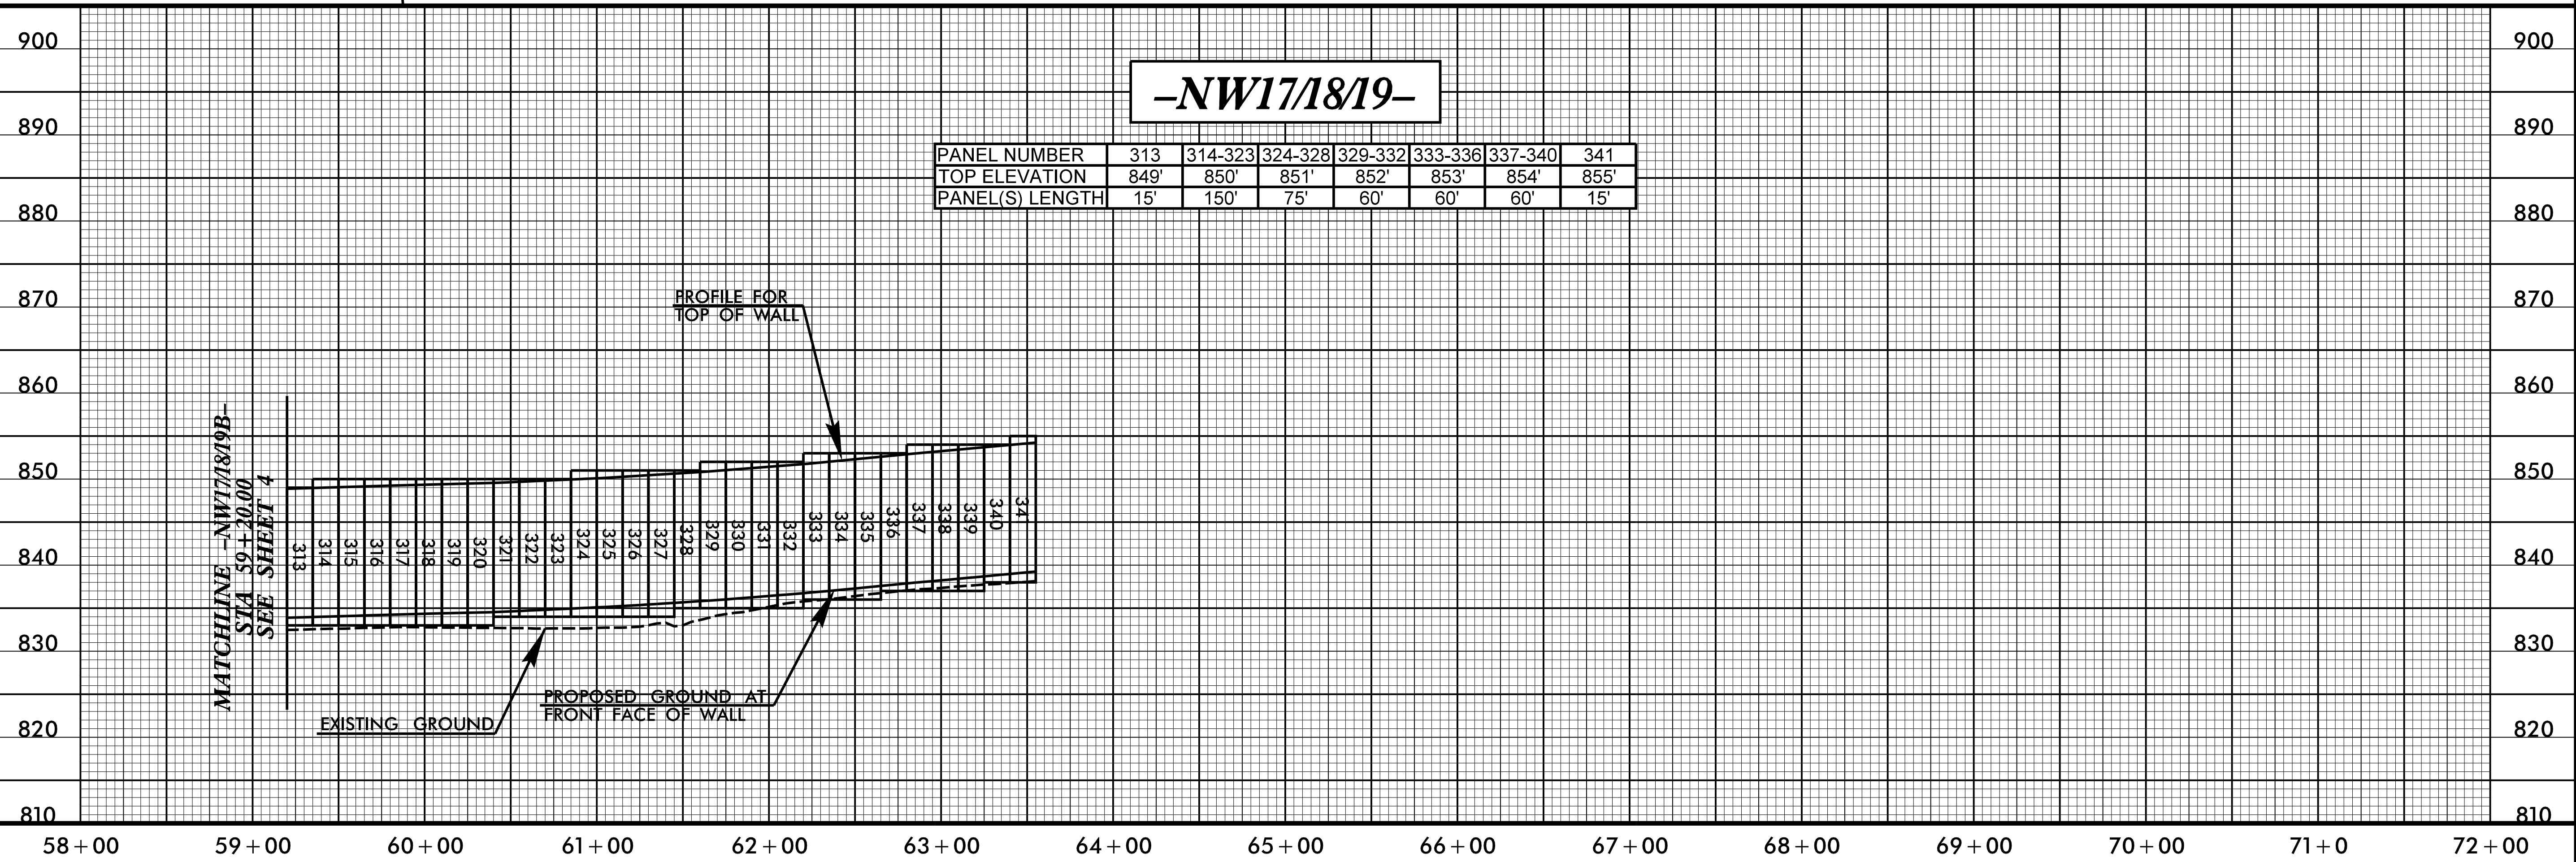

10/6/2021 10:25:09AM U:\2579AB_NW17/18/19_psh2N-12.dgn 10:02:08 AM