

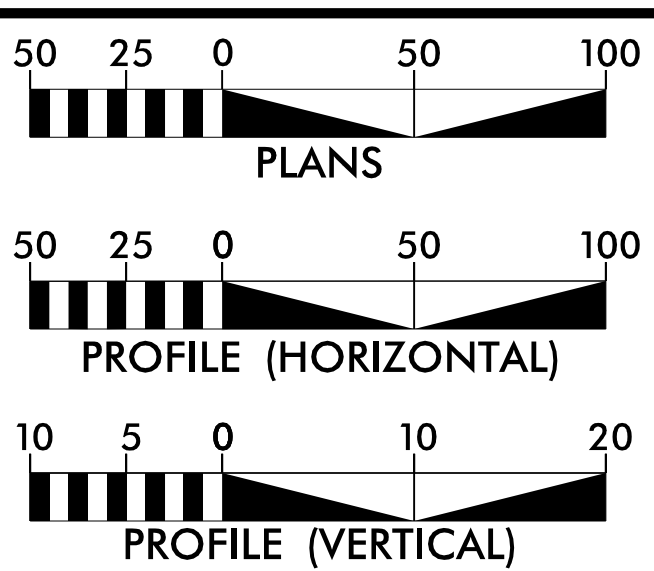


8.17.19

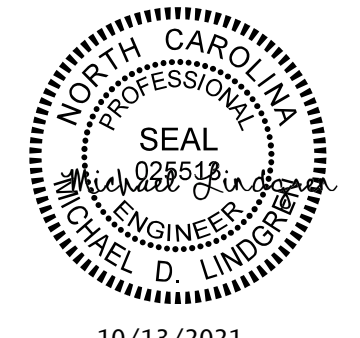


PLAN AND PROFILE OF NOISE WALL 24/25

| | |
|---|---------------------------|
| PROJECT REFERENCE NO. U-2579AB | SHEET NO. 2N-14 |
| RW SHEET NO. | |
| ROADWAY DESIGN ENGINEER | |
|  | |
| 10/13/2021 | |
| DOCUMENT NOT CONSIDERED FINAL UNLESS ALL SIGNATURES COMPLETED | |

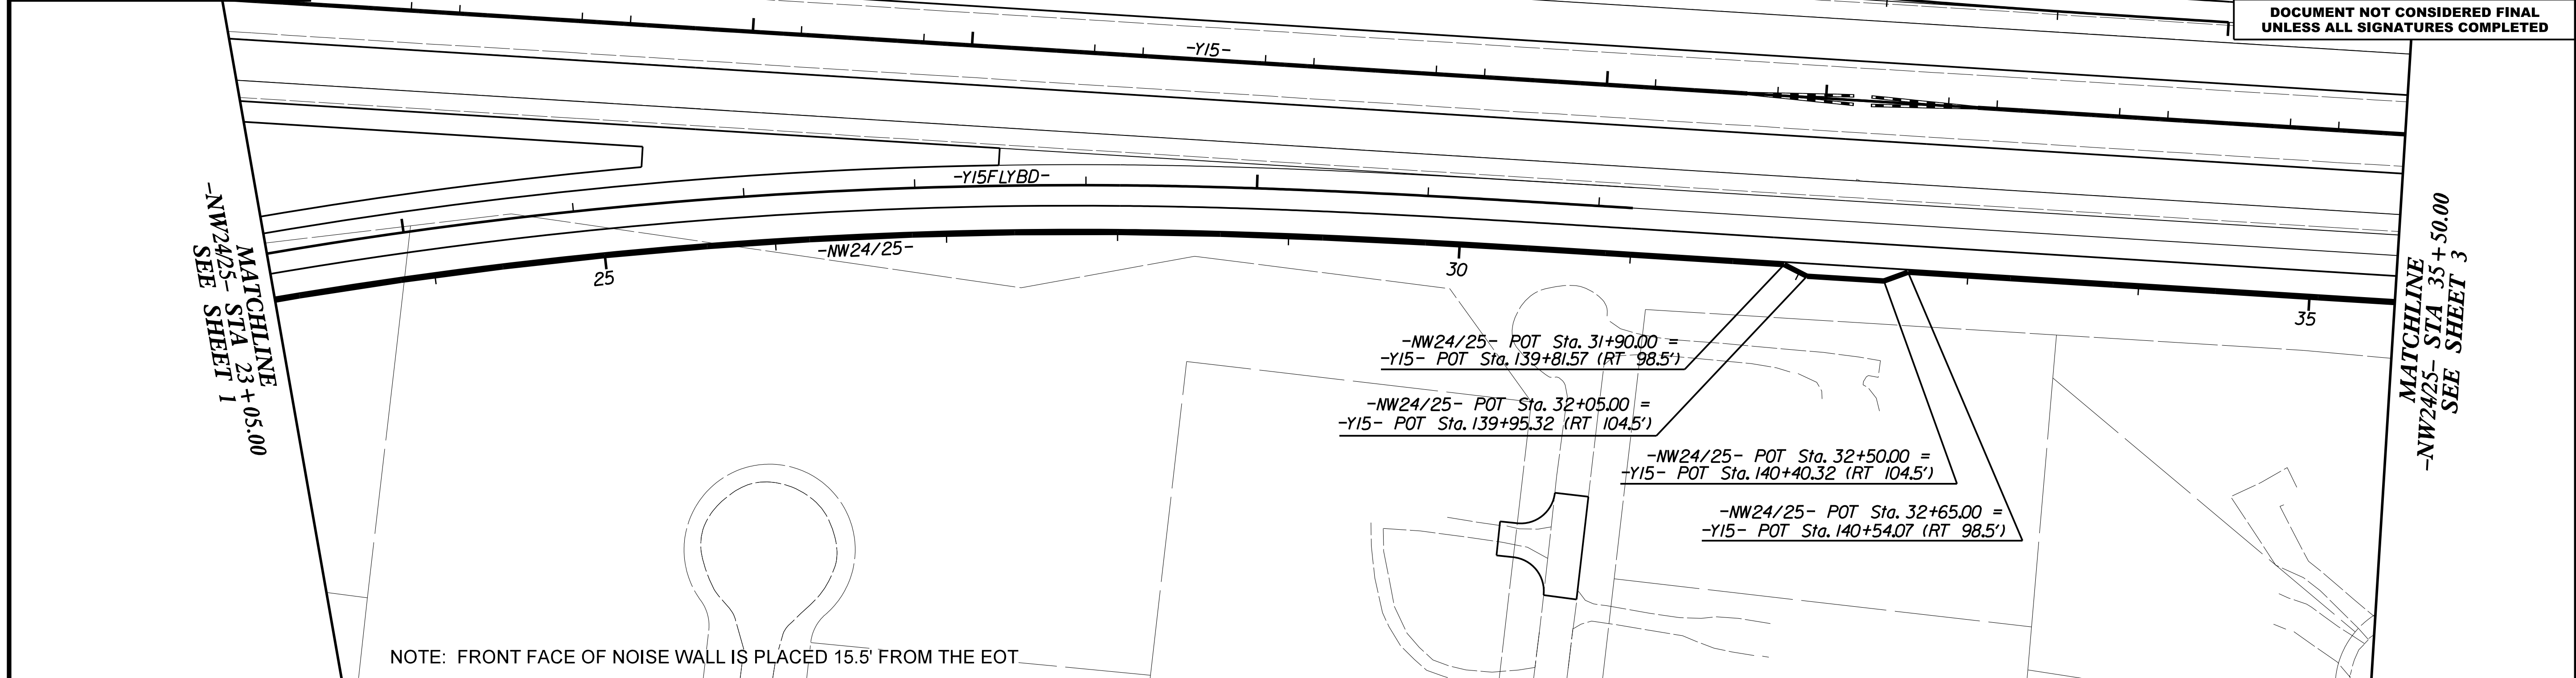

NOTE: FRONT FACE OF NOISE WALL IS PLACED 15.5' FROM THE EOT

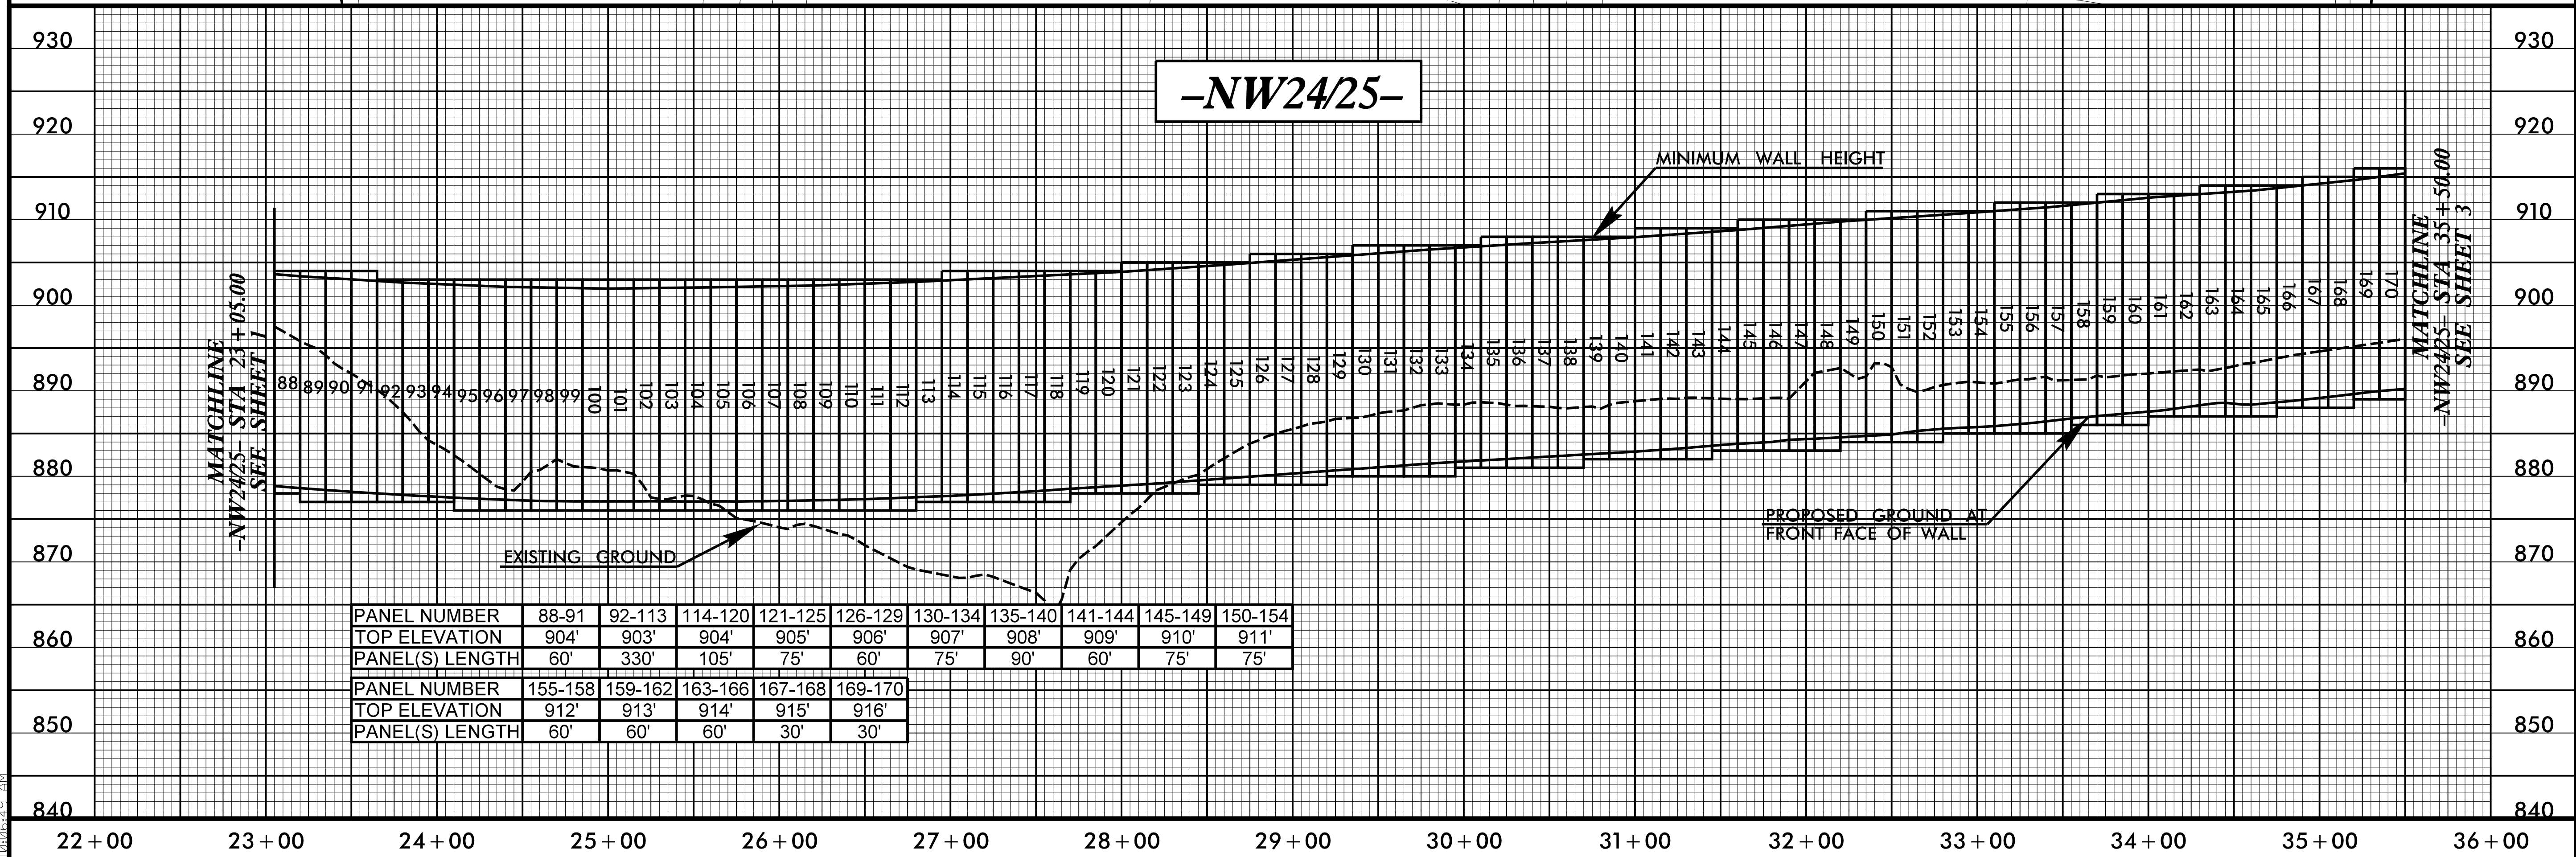

10/15/2021 10:05:39 AM U-2579AB-NW2425-pah2N-14.dgn