

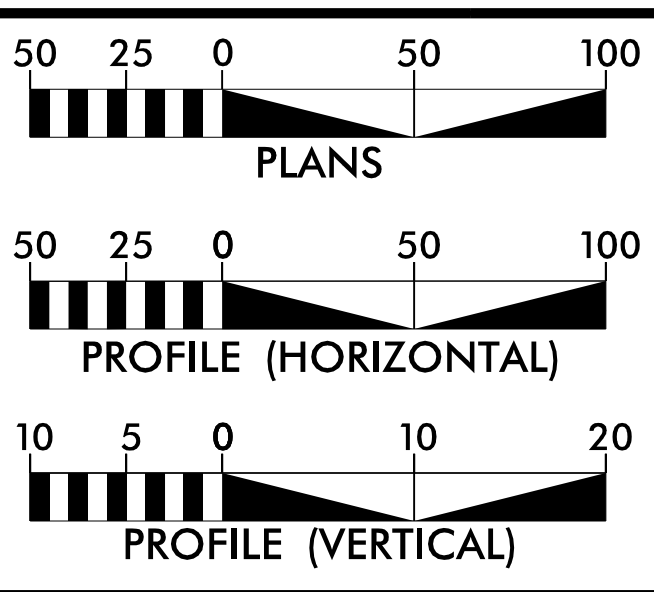


8.17.2021

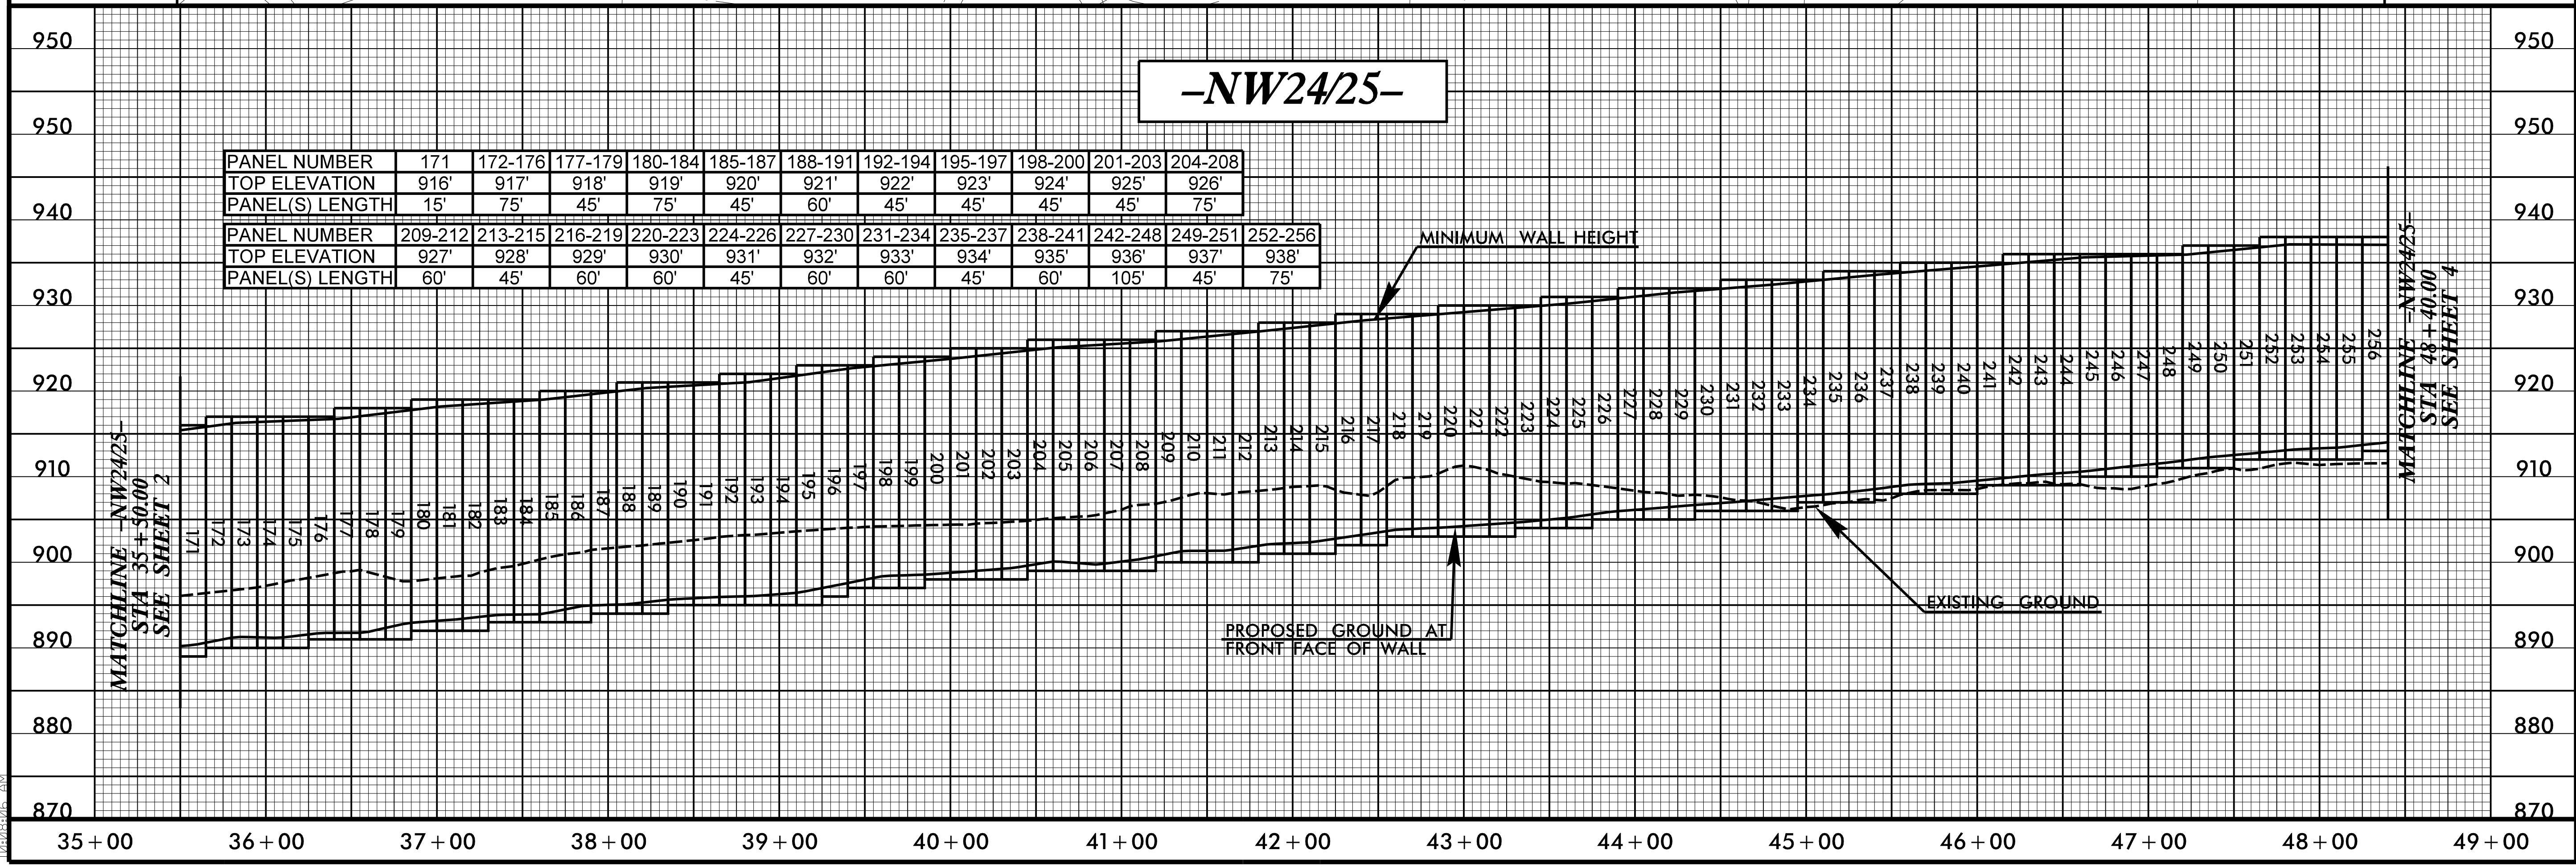

PLAN AND PROFILE OF NOISE WALL 24/25

PROJECT REFERENCE NO. U-2579AB	SHEET NO. 2N-15
RW SHEET NO.	
ROADWAY DESIGN ENGINEER	
10/13/2021	
DOCUMENT NOT CONSIDERED FINAL UNLESS ALL SIGNATURES COMPLETED	

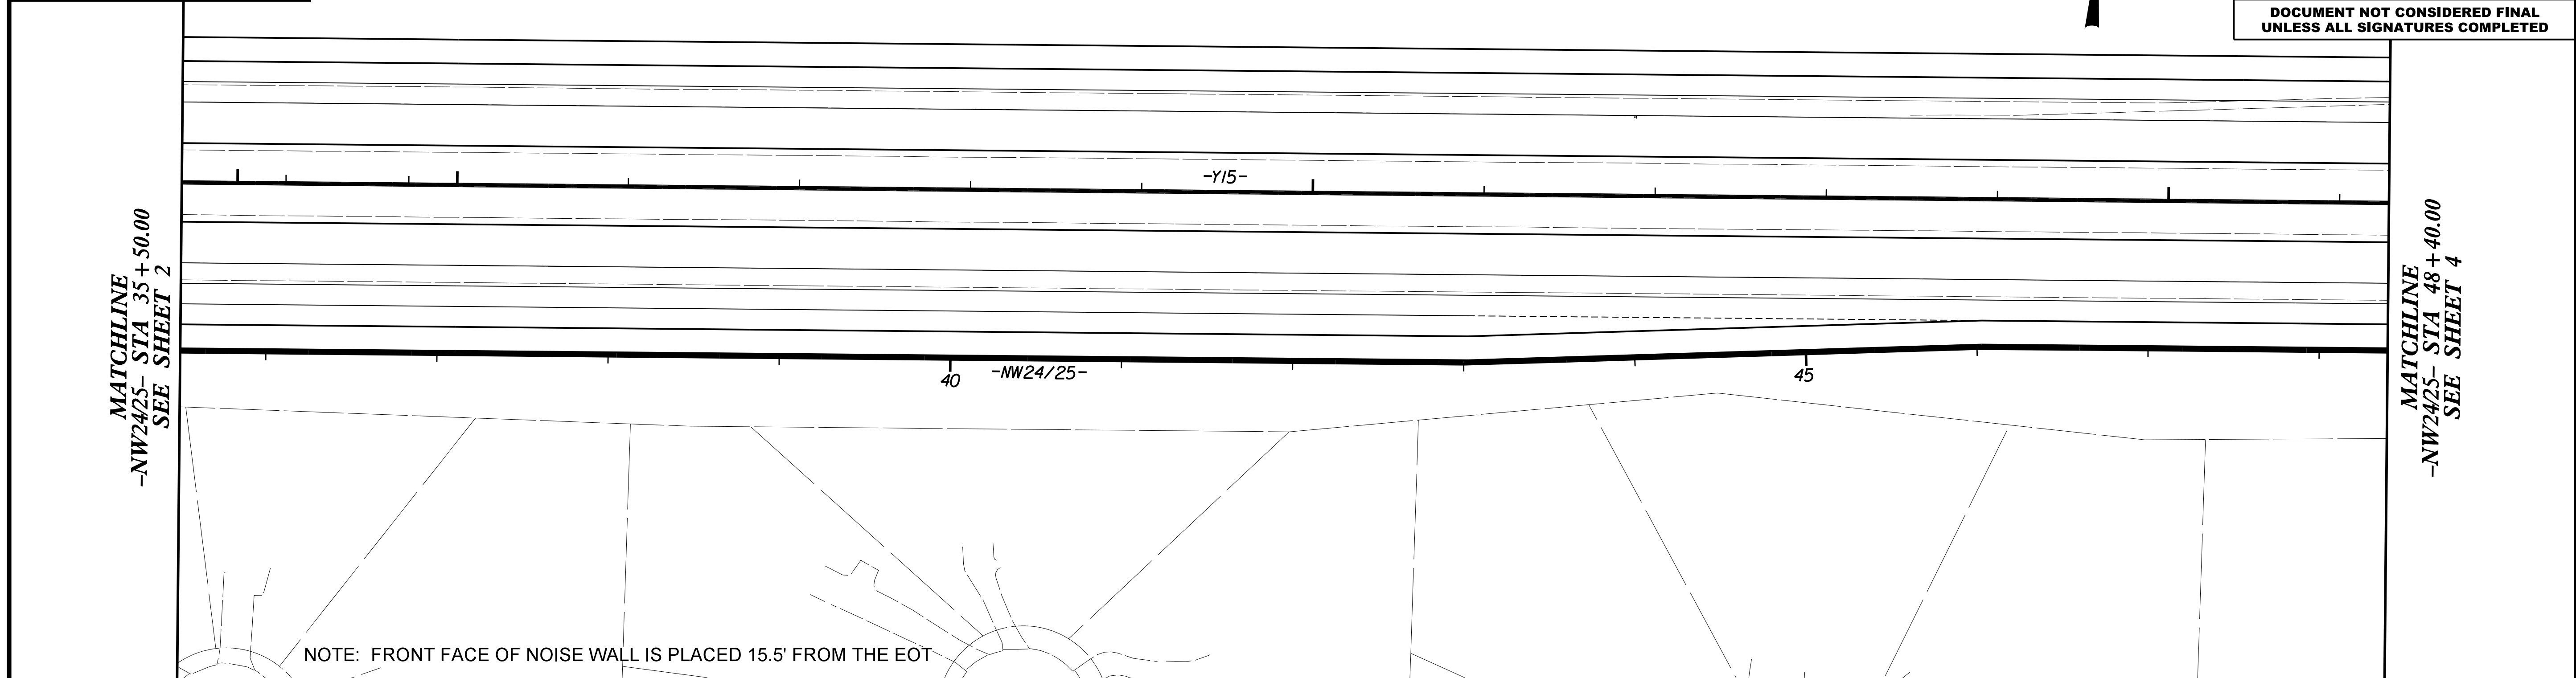

10/15/2021 U-2579AB-NW2425-pat2N-15.dgn