

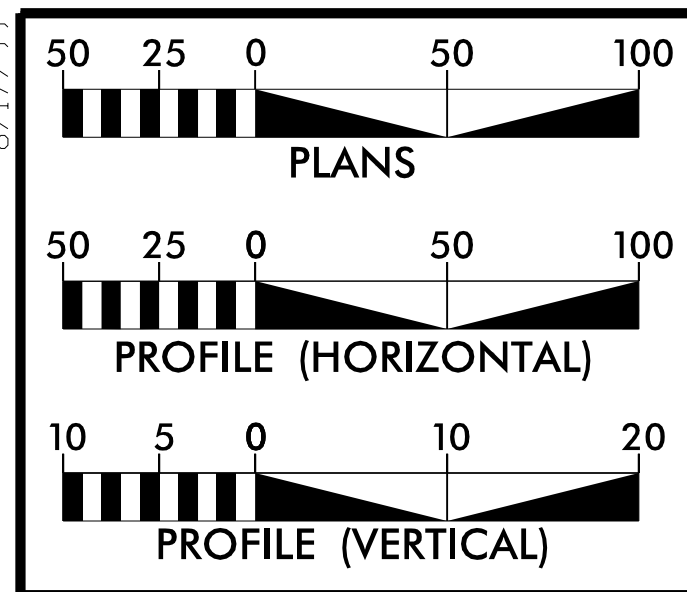


8.17.2021

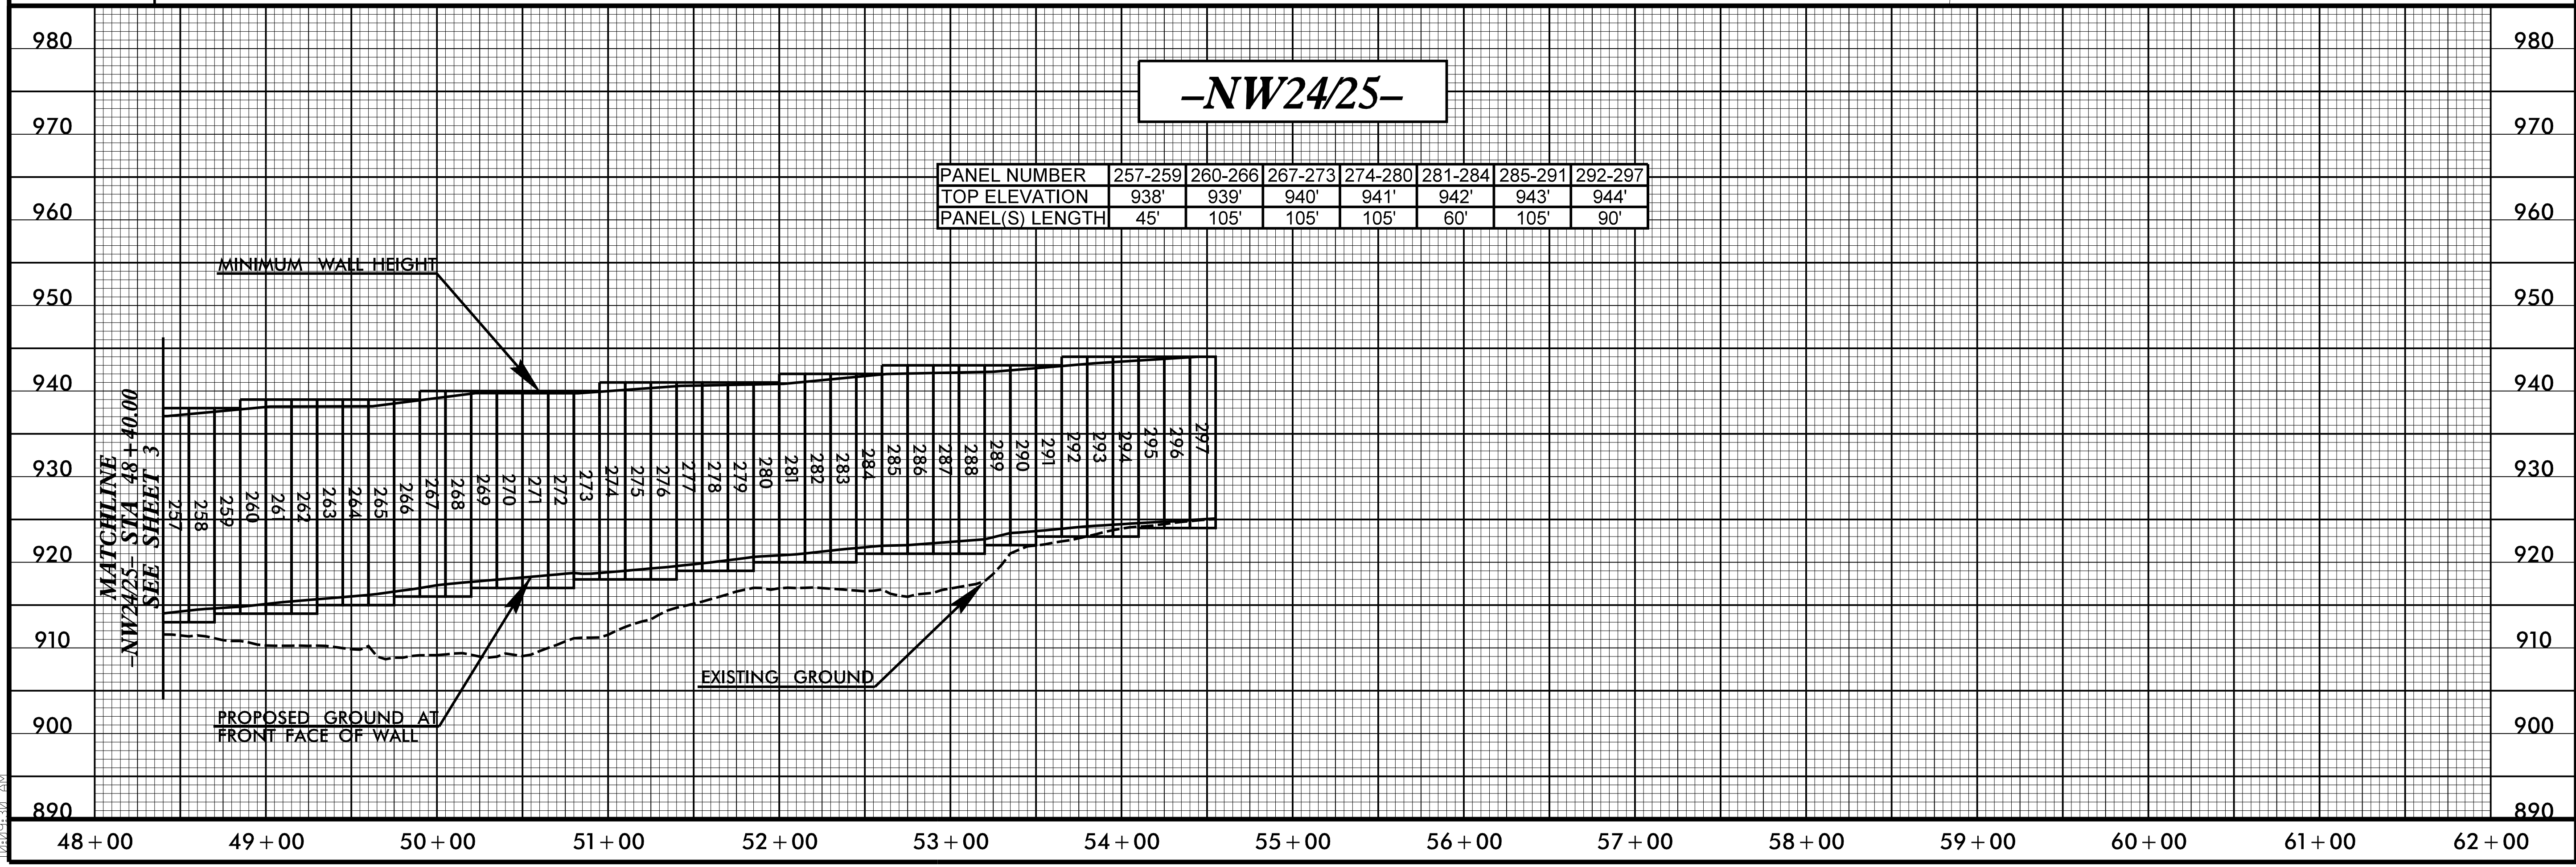

# PLAN AND PROFILE OF NOISE WALL 24/25

PROJECT REFERENCE NO. <b>U-2579AB</b>	SHEET NO. <b>2N-16</b>
RW SHEET NO.	
ROADWAY DESIGN ENGINEER	
<p><b>DOCUMENT NOT CONSIDERED FINAL</b> <b>UNLESS ALL SIGNATURES COMPLETED</b></p>	

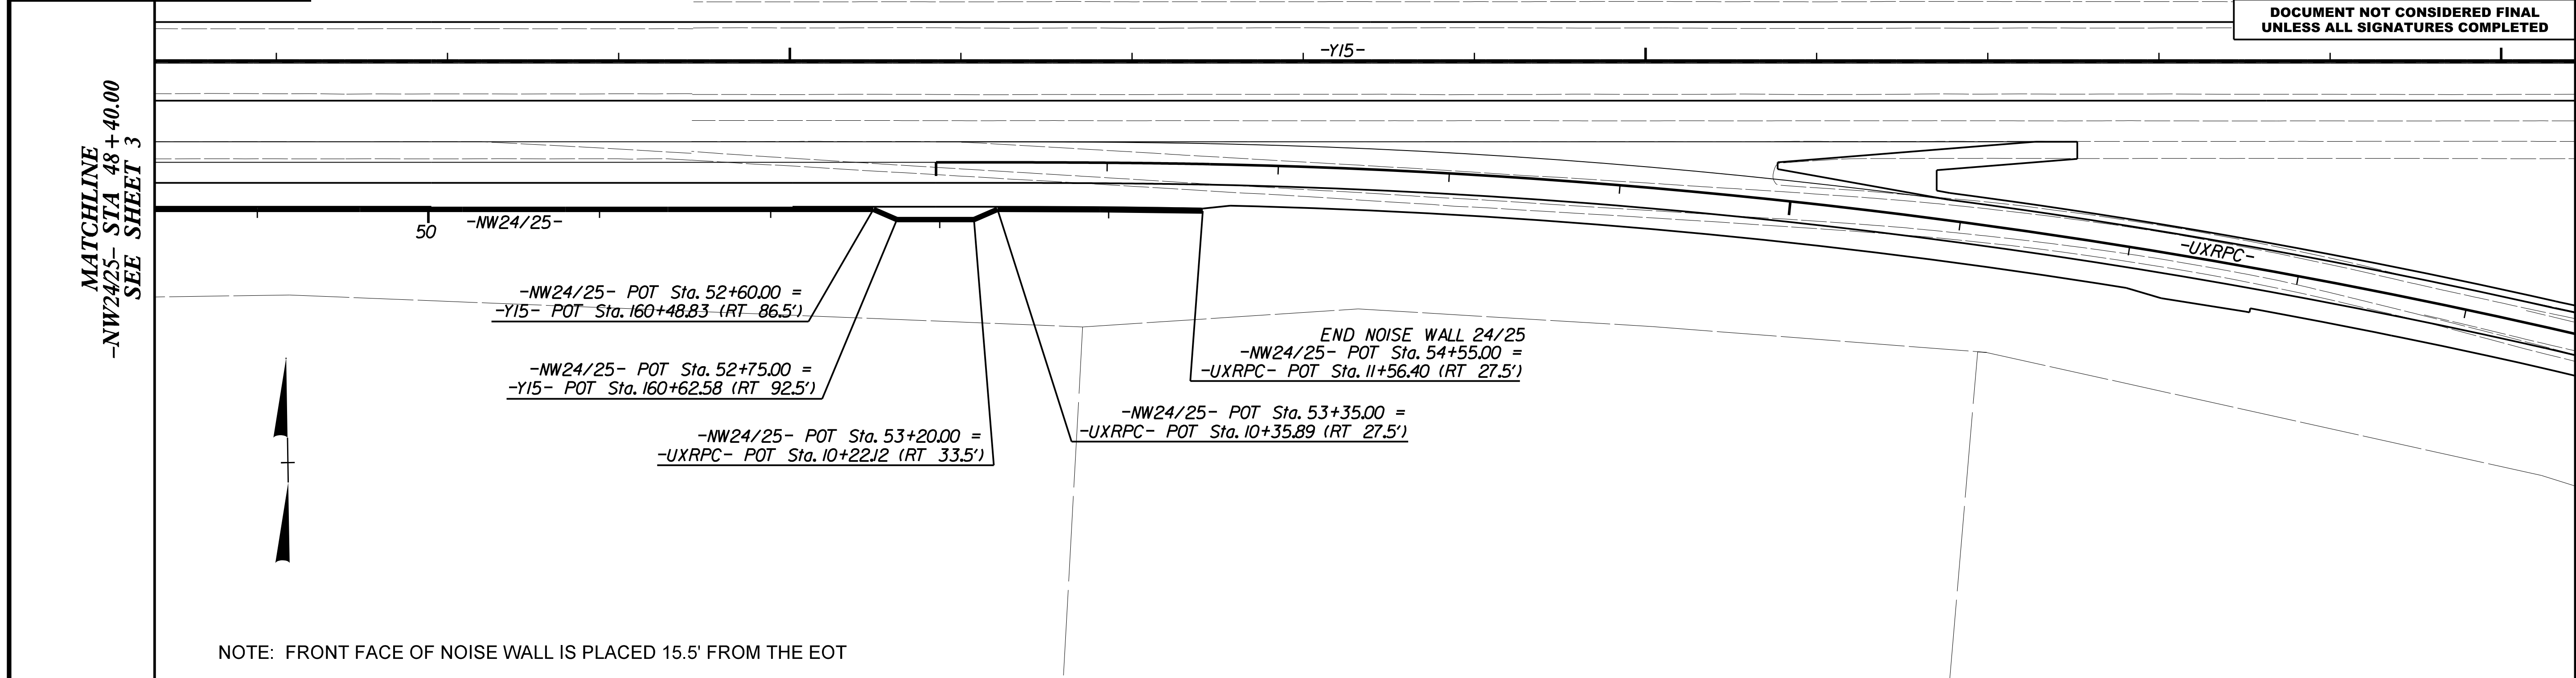

10/15/2021 10:05:30 AM I:\2579AB\NW232425\_pah2N-16.dgn