
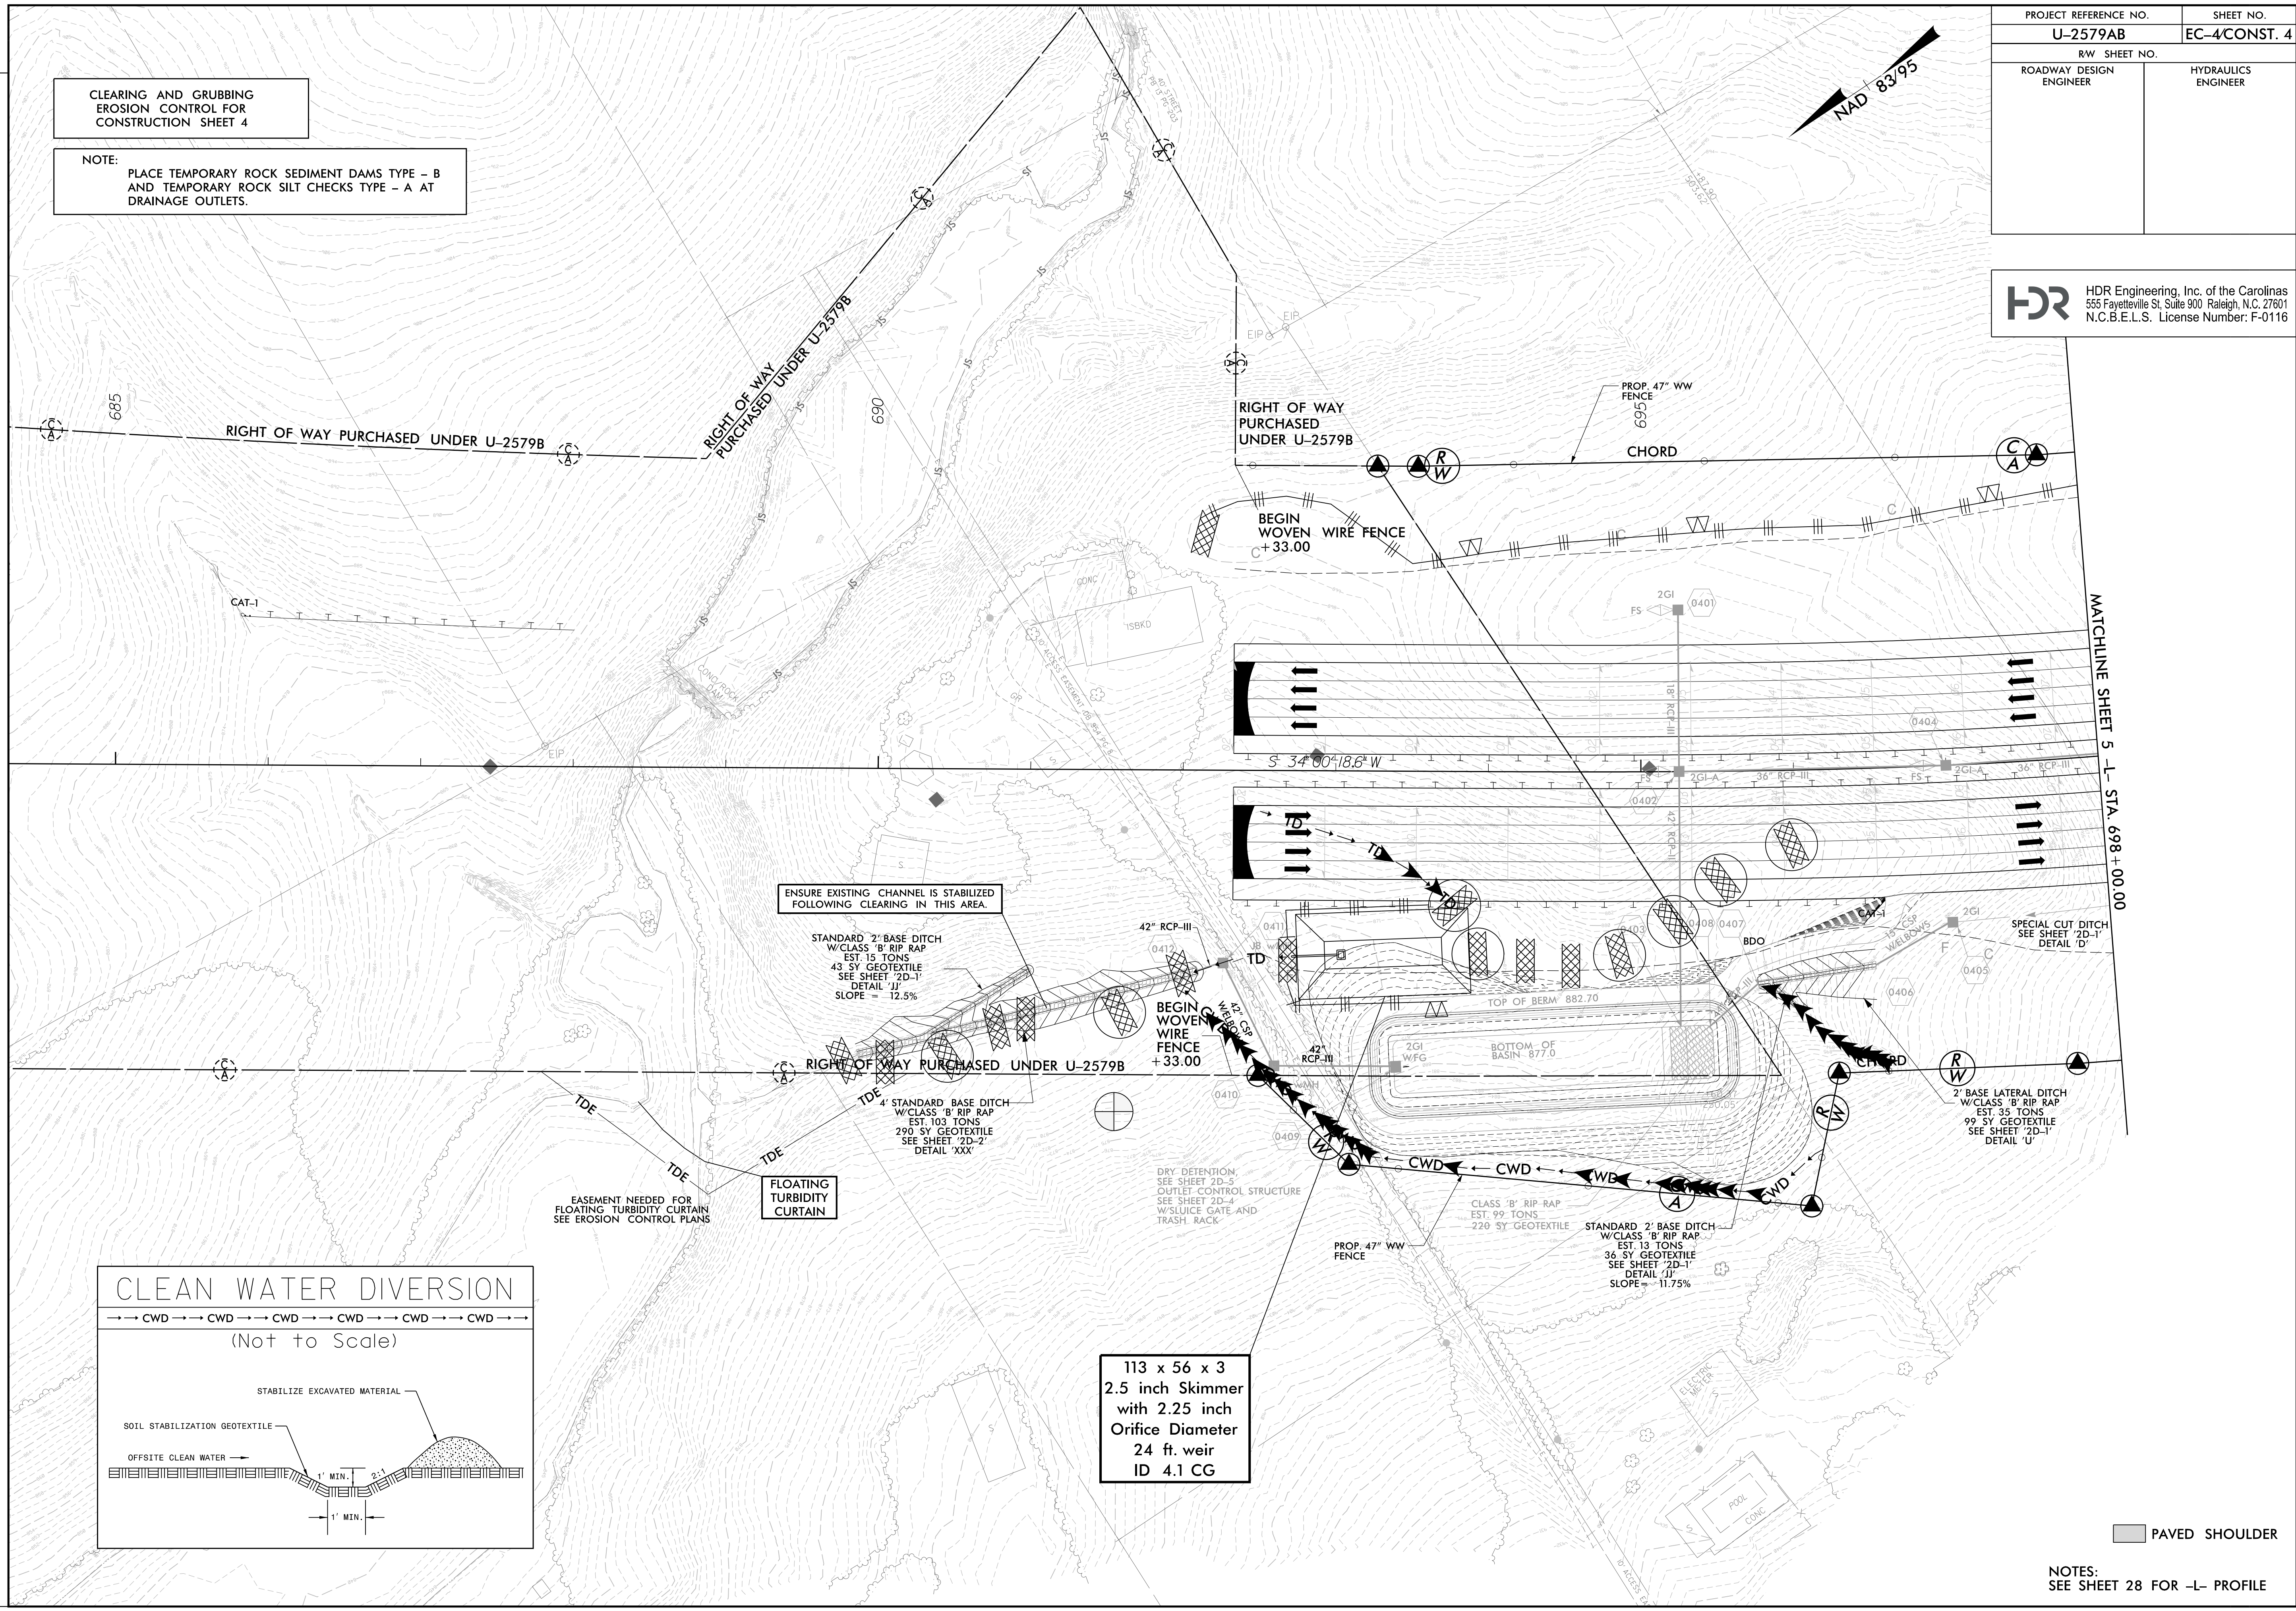


PROJECT REFERENCE NO.	SHEET NO.
U-2579AB	EC-4/CONST. 4
RW SHEET NO.	
ROADWAY DESIGN ENGINEER	HYDRAULICS ENGINEER


HDR HDR Engineering, Inc. of the Carolinas
 555 Fayetteville St. Suite 900 Raleigh, N.C. 27601
 N.C.B.E.L.S. License Number: F-0116

CLEARING AND GRUBBING
 EROSION CONTROL FOR
 CONSTRUCTION SHEET 4

NOTE:
 PLACE TEMPORARY ROCK SEDIMENT DAMS TYPE - B
 AND TEMPORARY ROCK SILT CHECKS TYPE - A AT
 DRAINAGE OUTLETS.

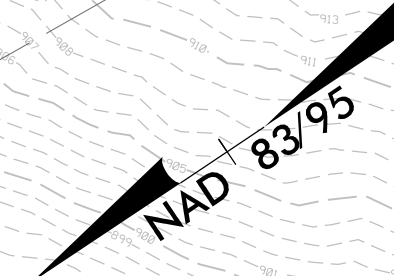

REVISIONS

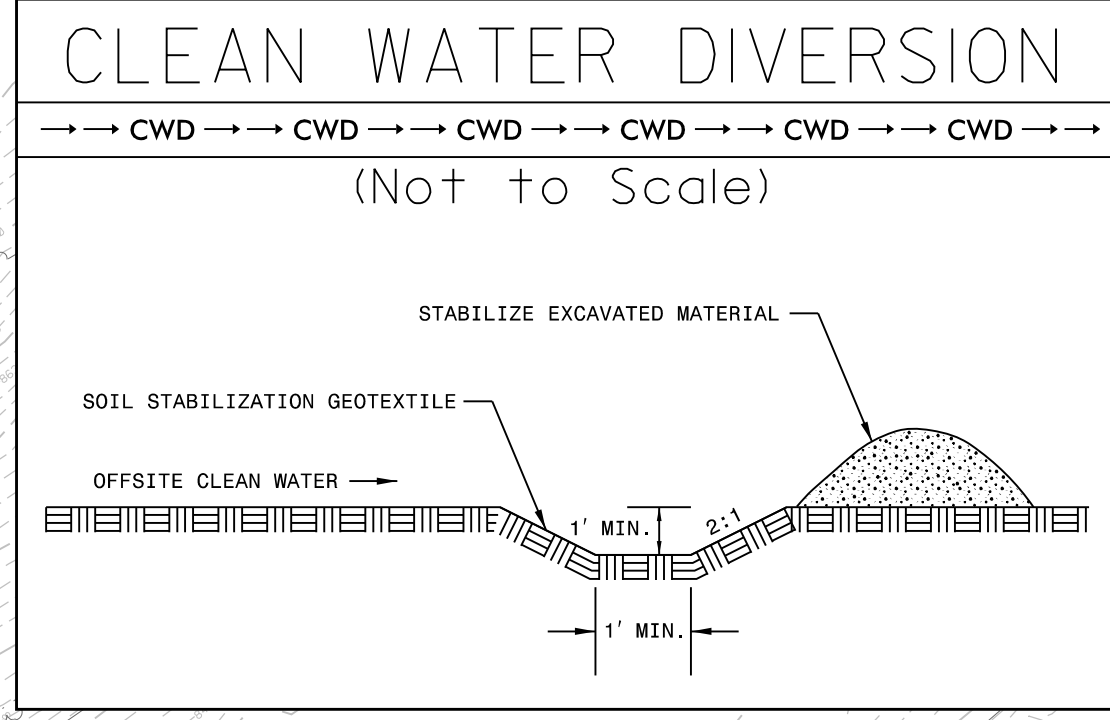

113 x 56 x 3
 2.5 inch Skimmer
 with 2.25 inch
 Orifice Diameter
 24 ft. weir
 ID 4.1 CG

PAVED SHOULDER

NOTES:
 SEE SHEET 28 FOR -L- PROFILE

PLOT DRIVER: NCDOT_pdf_color_eng_100.ppt
 USER: MDIEHL
 FILE: NCDOT\NCDOT-U2579AB\6.0.CAD\BIM\6.2.Work\In_Progress\U-2579AB\Erosion_Control\U2579ab_EC_PSH.dgn

PENTABLE: NCDOT_EC_C&G_BW.tbl
 TIME: 1:11:23 PM
 DATE: 7/16/2021