


PROJECT REFERENCE NO.	SHEET NO.
U-2579AB	EC-13/CONST. 13
RW SHEET NO.	
ROADWAY DESIGN ENGINEER	HYDRAULICS ENGINEER

HDR HDR Engineering, Inc. of the Carolinas
 555 Fayetteville St. Suite 900 Raleigh, N.C. 27601
 N.C.B.E.L.S. License Number: F-0116

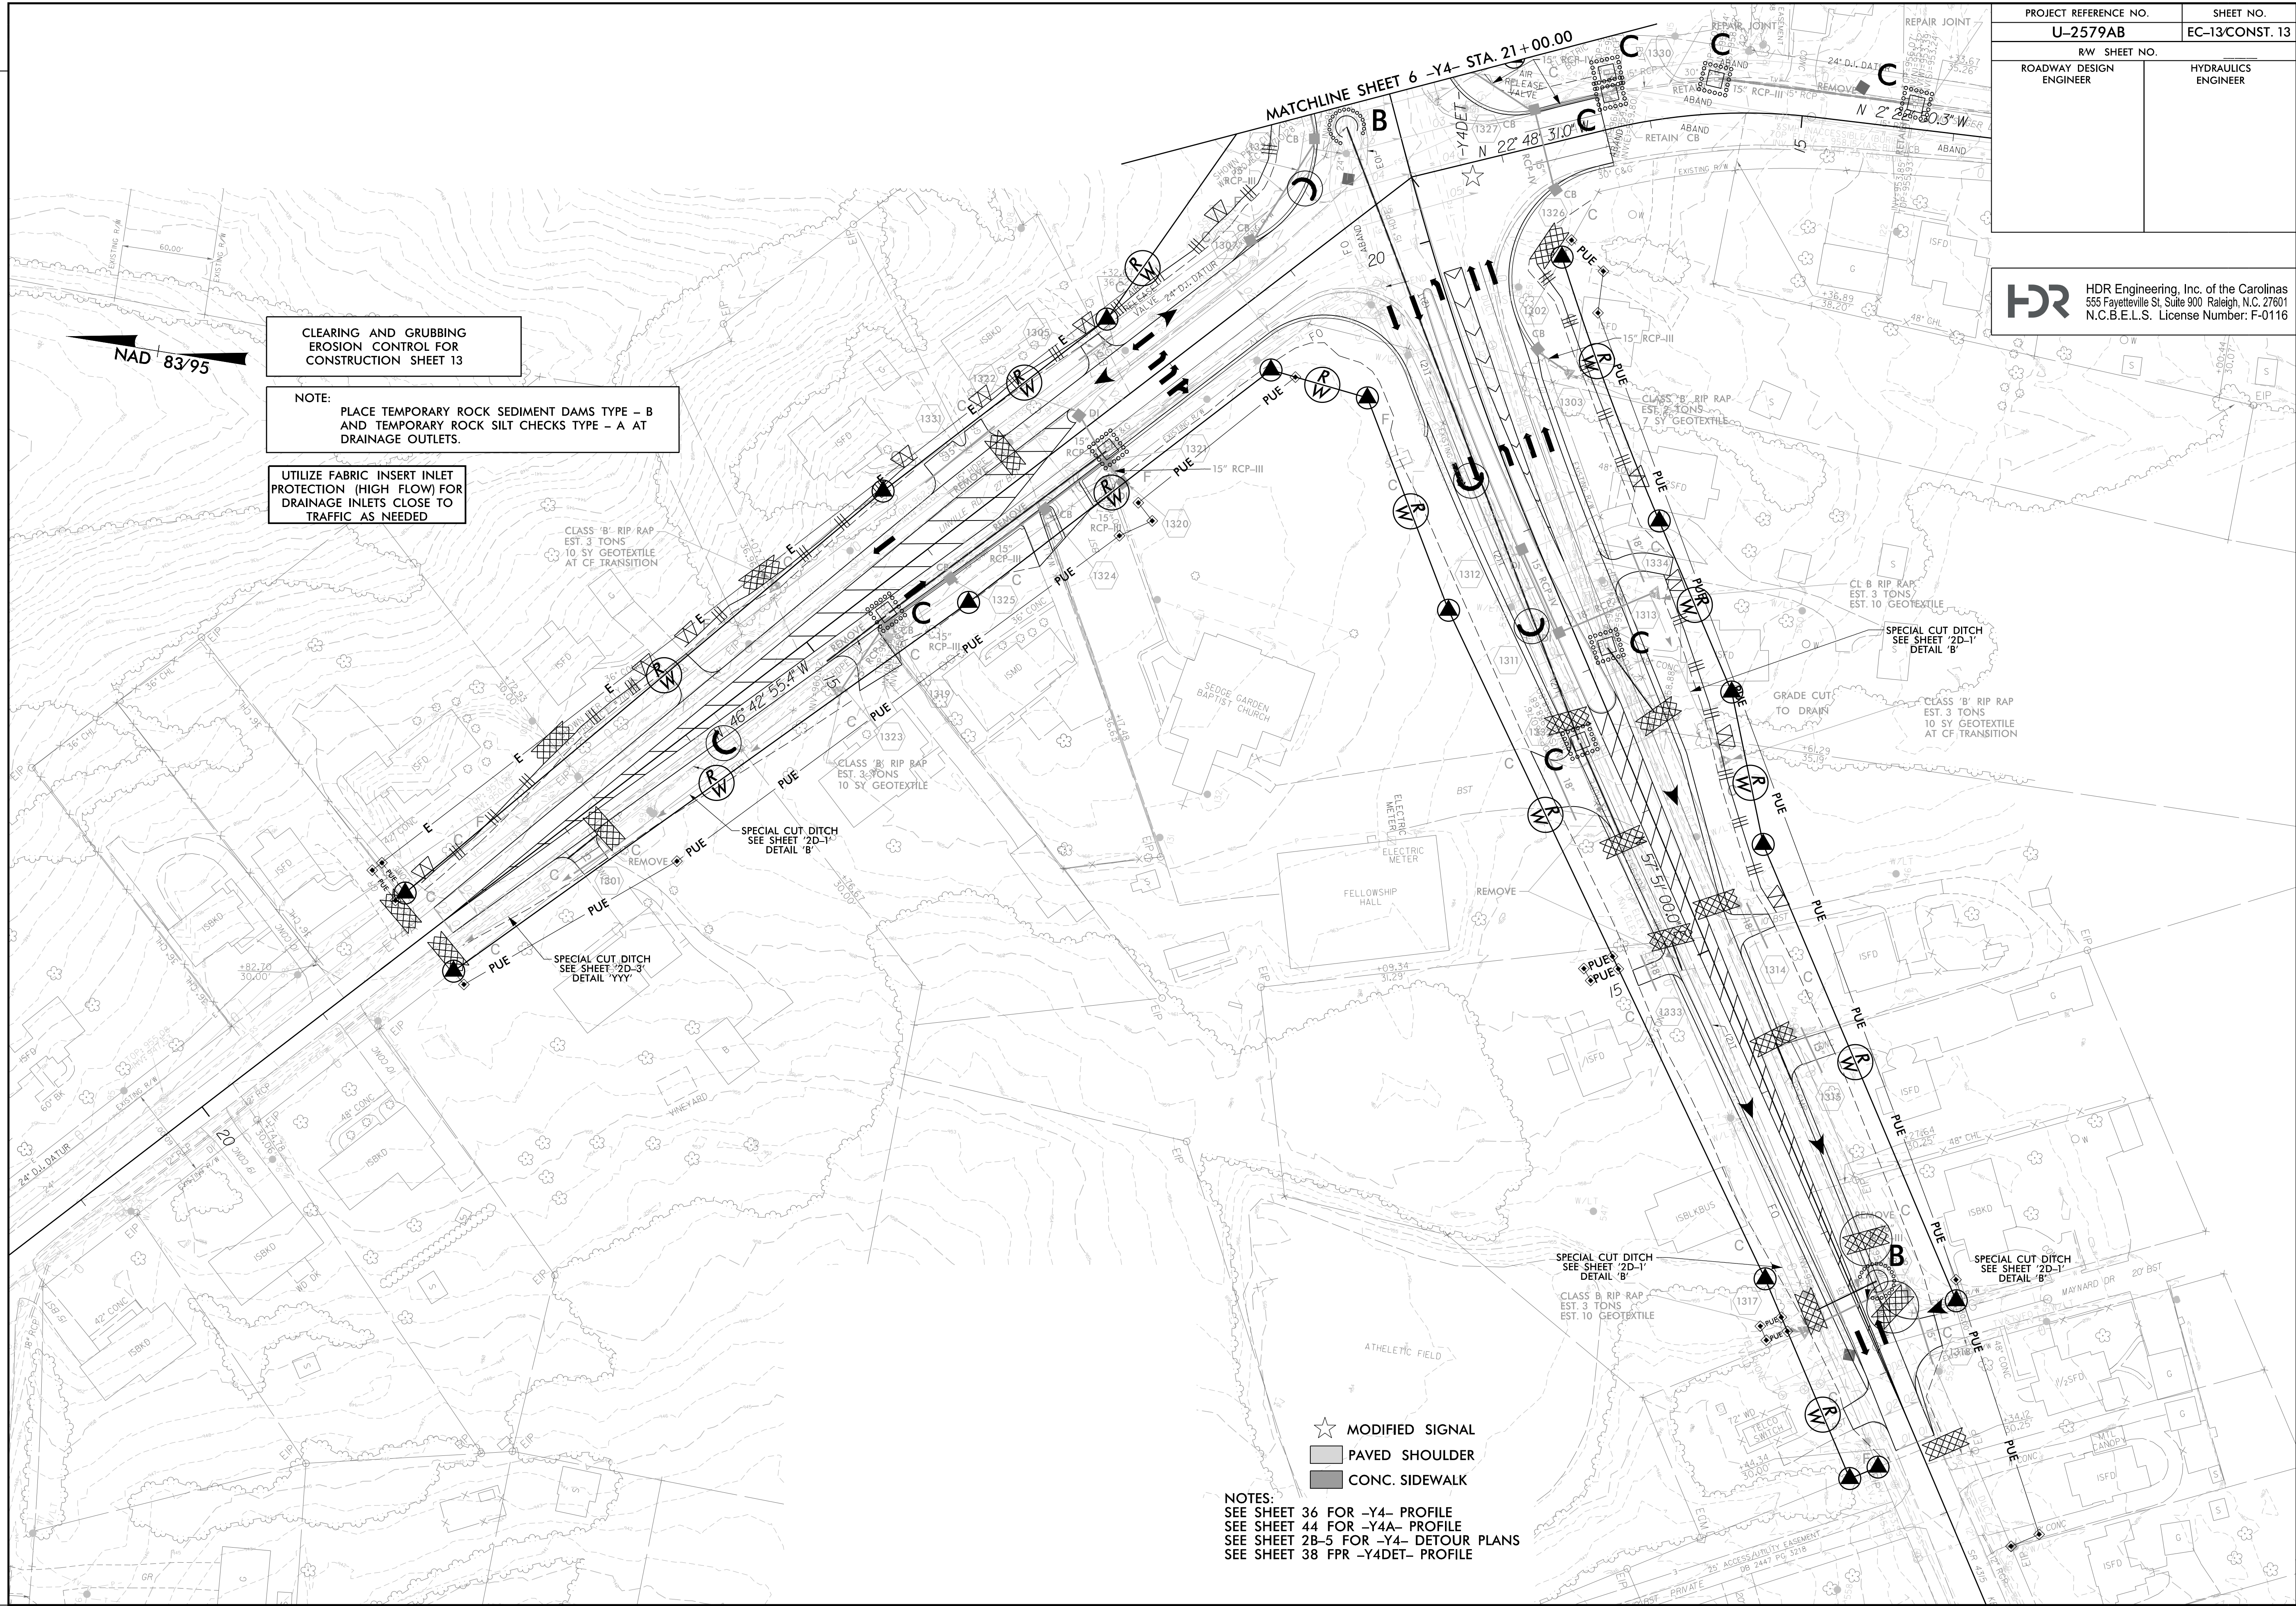

NAD 83/95

CLEARING AND GRUBBING
 EROSION CONTROL FOR
 CONSTRUCTION SHEET 13

NOTE:
 PLACE TEMPORARY ROCK SEDIMENT DAMS TYPE - B
 AND TEMPORARY ROCK SILT CHECKS TYPE - A AT
 DRAINAGE OUTLETS.

UTILIZE FABRIC INSERT INLET
 PROTECTION (HIGH FLOW) FOR
 DRAINAGE INLETS CLOSE TO
 TRAFFIC AS NEEDED

CLASS 'B' RIP RAP
 EST. 3 TONS
 10 SY GEOTEXTILE
 AT CF TRANSITION

SPECIAL CUT DITCH
 SEE SHEET '2D-3'
 DETAIL 'YYY'

SPECIAL CUT DITCH
 SEE SHEET '2D-1'
 DETAIL 'B'

SPECIAL CUT DITCH
 SEE SHEET '2D-1'
 DETAIL 'B'

CLASS 'B' RIP RAP
 EST. 3 TONS
 10 SY GEOTEXTILE
 AT CF TRANSITION

SPECIAL CUT DITCH
 SEE SHEET '2D-1'
 DETAIL 'B'

CLASS 'B' RIP RAP
 EST. 3 TONS
 10 SY GEOTEXTILE

SPECIAL CUT DITCH
 SEE SHEET '2D-1'
 DETAIL 'B'

- ★ MODIFIED SIGNAL
- ▭ PAVED SHOULDER
- ▭ CONC. SIDEWALK

NOTES:
 SEE SHEET 36 FOR -Y4- PROFILE
 SEE SHEET 44 FOR -Y4A- PROFILE
 SEE SHEET 2B-5 FOR -Y4- DETOUR PLANS
 SEE SHEET 38 FPR -Y4DET- PROFILE

REVISIONS

PLOT DRIVER: NCDOT_pdf_color_eng_100.plt
 USER: MDIEHL
 FILE: NCDOT\NCDOT-U2579AB\6.0\CAD\BIM\6.2\Work\In_Progress\U-2579AB\Revision Control\U2579ab_EC_PSH.dgn
 PENTABLE: NCDOT_EC_C&G_BW.tbl
 DATE: 7/16/2021
 TIME: 11:34:09 PM