
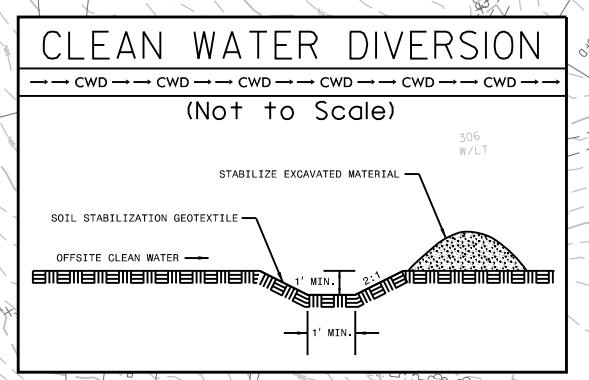


PROJECT REFERENCE NO.	SHEET NO.
U-2579AB	EC-25CONSTR. 25
RW SHEET NO.	
ROADWAY DESIGN ENGINEER	HYDRAULICS ENGINEER

HDR HDR Engineering, Inc. of the Carolinas
 555 Fayetteville St. Suite 900 Raleigh, N.C. 27601
 N.C.B.E.L.S. License Number: F-0116

PLOT DRIVER: NCDOT_pdf_color_eng_100.plt
 USER: MDIEHL
 FILE: NCDOT\NCDOT-U2579AB\6.0.CAD\BIM\6.2.Work\In_Progress\U-2579AB\Erosion_Control\U2579ab_EC_PSH.dgn

REVISIONS

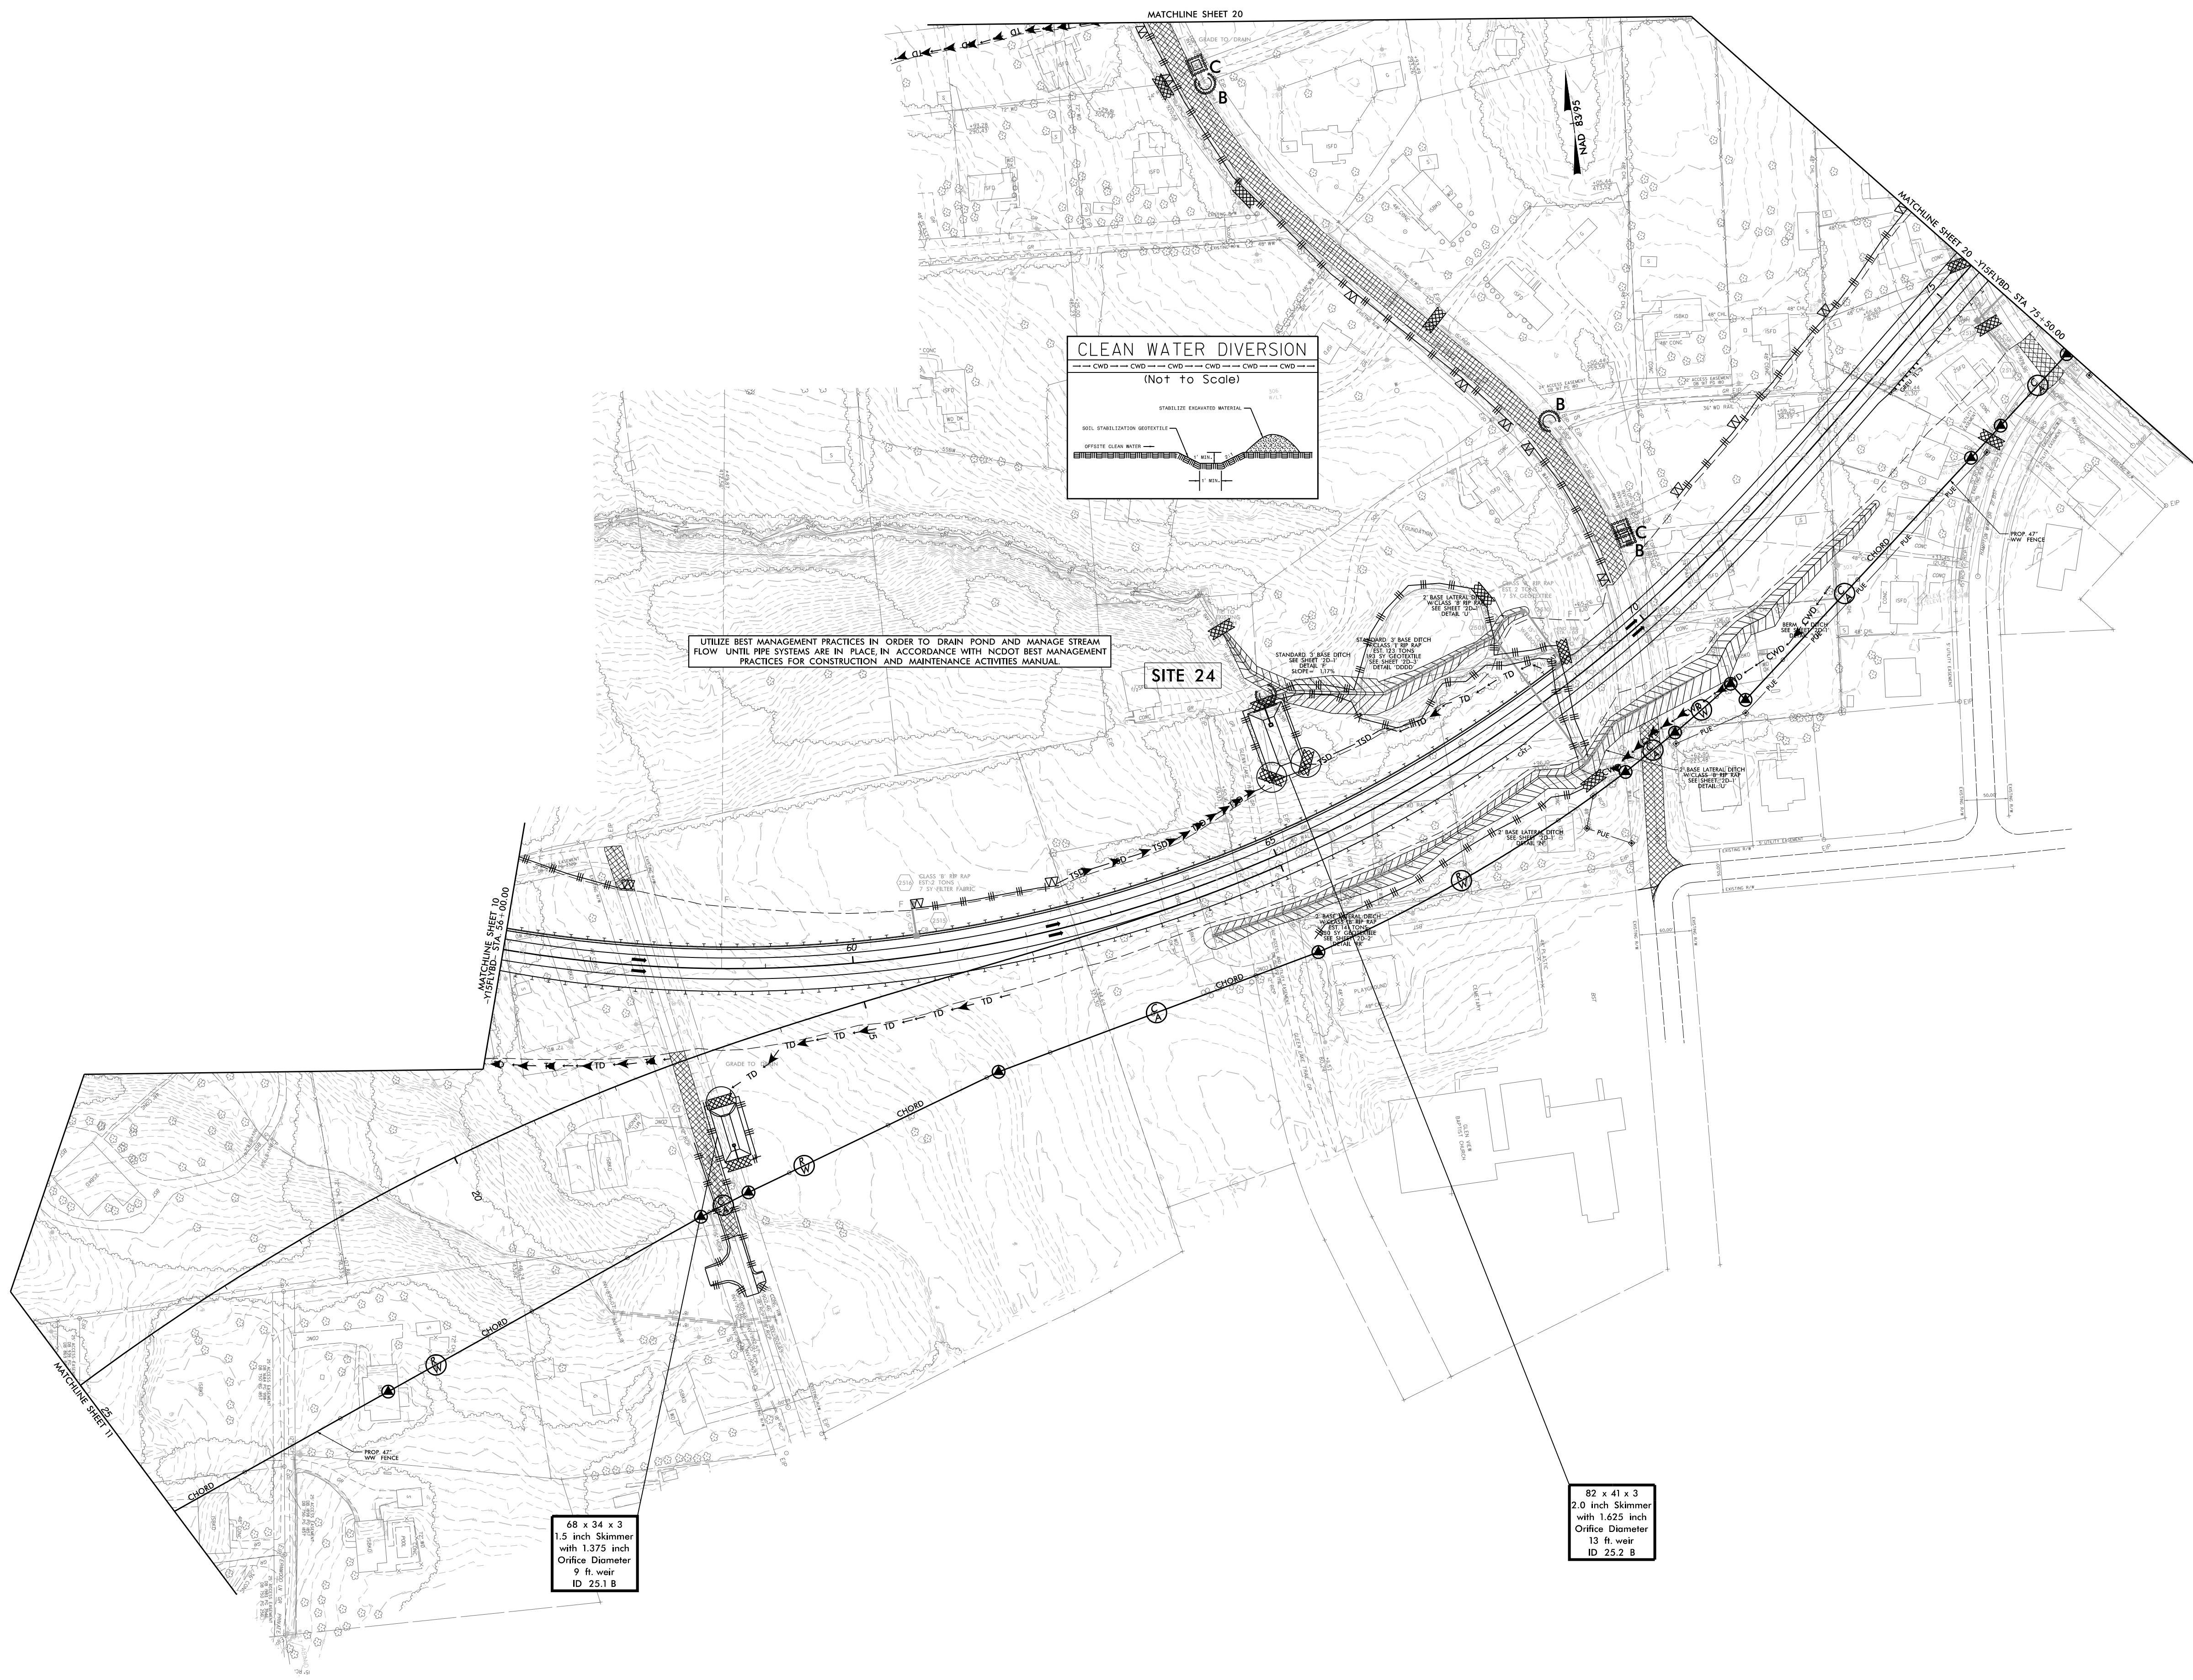

UTILIZE BEST MANAGEMENT PRACTICES IN ORDER TO DRAIN POND AND MANAGE STREAM FLOW UNTIL PIPE SYSTEMS ARE IN PLACE IN ACCORDANCE WITH NCDOT BEST MANAGEMENT PRACTICES FOR CONSTRUCTION AND MAINTENANCE ACTIVITIES MANUAL.

48 x 34 x 3
 1.5 inch Skimmer
 with 1.375 inch
 Orifice Diameter
 9 ft. weir
 ID: 25.1 B

82 x 41 x 3
 2.0 inch Skimmer
 with 1.625 inch
 Orifice Diameter
 13 ft. weir
 ID: 25.2 B

CLEARING AND GRUBBING
 EROSION CONTROL FOR
 CONSTRUCTION SHEET 25

NOTE:
 PLACE TEMPORARY ROCK SEDIMENT DAMS TYPE - B
 AND TEMPORARY ROCK SILT CHECKS TYPE - A AT
 DRAINAGE OUTLETS.

50 25 50 100

PAVEMENT REMOVAL
 PAVED SHOULDER

SEE SHEET 57 FOR -15FLYRD- PROFILE
 SEE SHEETS 65 AND 66 FOR -15SRD- PROFILE