

PROJECT REFERENCE NO.	SHEET NO.
U-2759AB	EC-39/CONST. 12
RW SHEET NO.	
ROADWAY DESIGN ENGINEER	HYDRAULICS ENGINEER



**HDR** HDR Engineering, Inc. of the Carolinas  
555 Fayetteville St. Suite 900 Raleigh, N.C. 27601  
N.C.B.E.L.S. License Number: F-0116

Place Matting for Erosion Control  
on Slope as Work Allows.  
Sta. 828+00 to Sta. 836+32 -L- LT  
Sta. 828+50 to Sta. 834+00 -L- RT  
Sta. 835+00 to Sta. 835+50 -L- RT

73 x 35 x 3  
1.5 inch Skimmer  
with 1.375 inch  
Orifice Diameter  
9 ft. weir  
ID 12.2 B

72 x 35 x 3  
1.5 inch Skimmer  
with 1.375 inch  
Orifice Diameter  
9 ft. weir  
ID 12.1 B

90 x 29 x 3  
1.5 inch Skimmer  
with 1.375 inch  
Orifice Diameter  
10 ft. weir  
ID 12.6 F

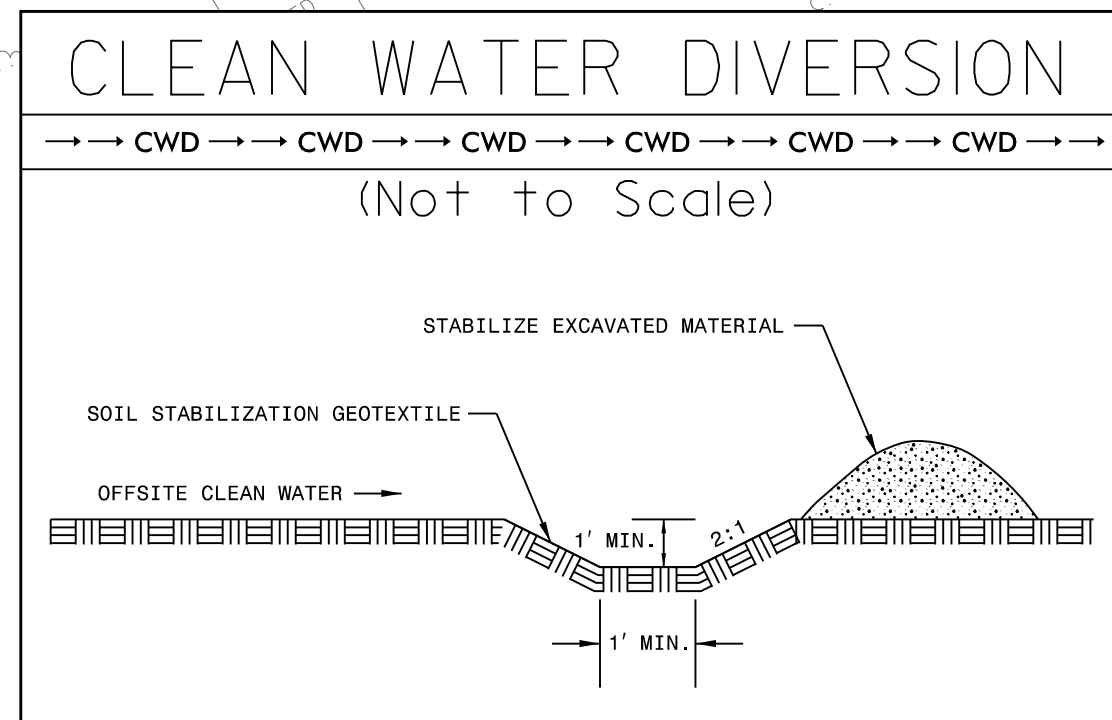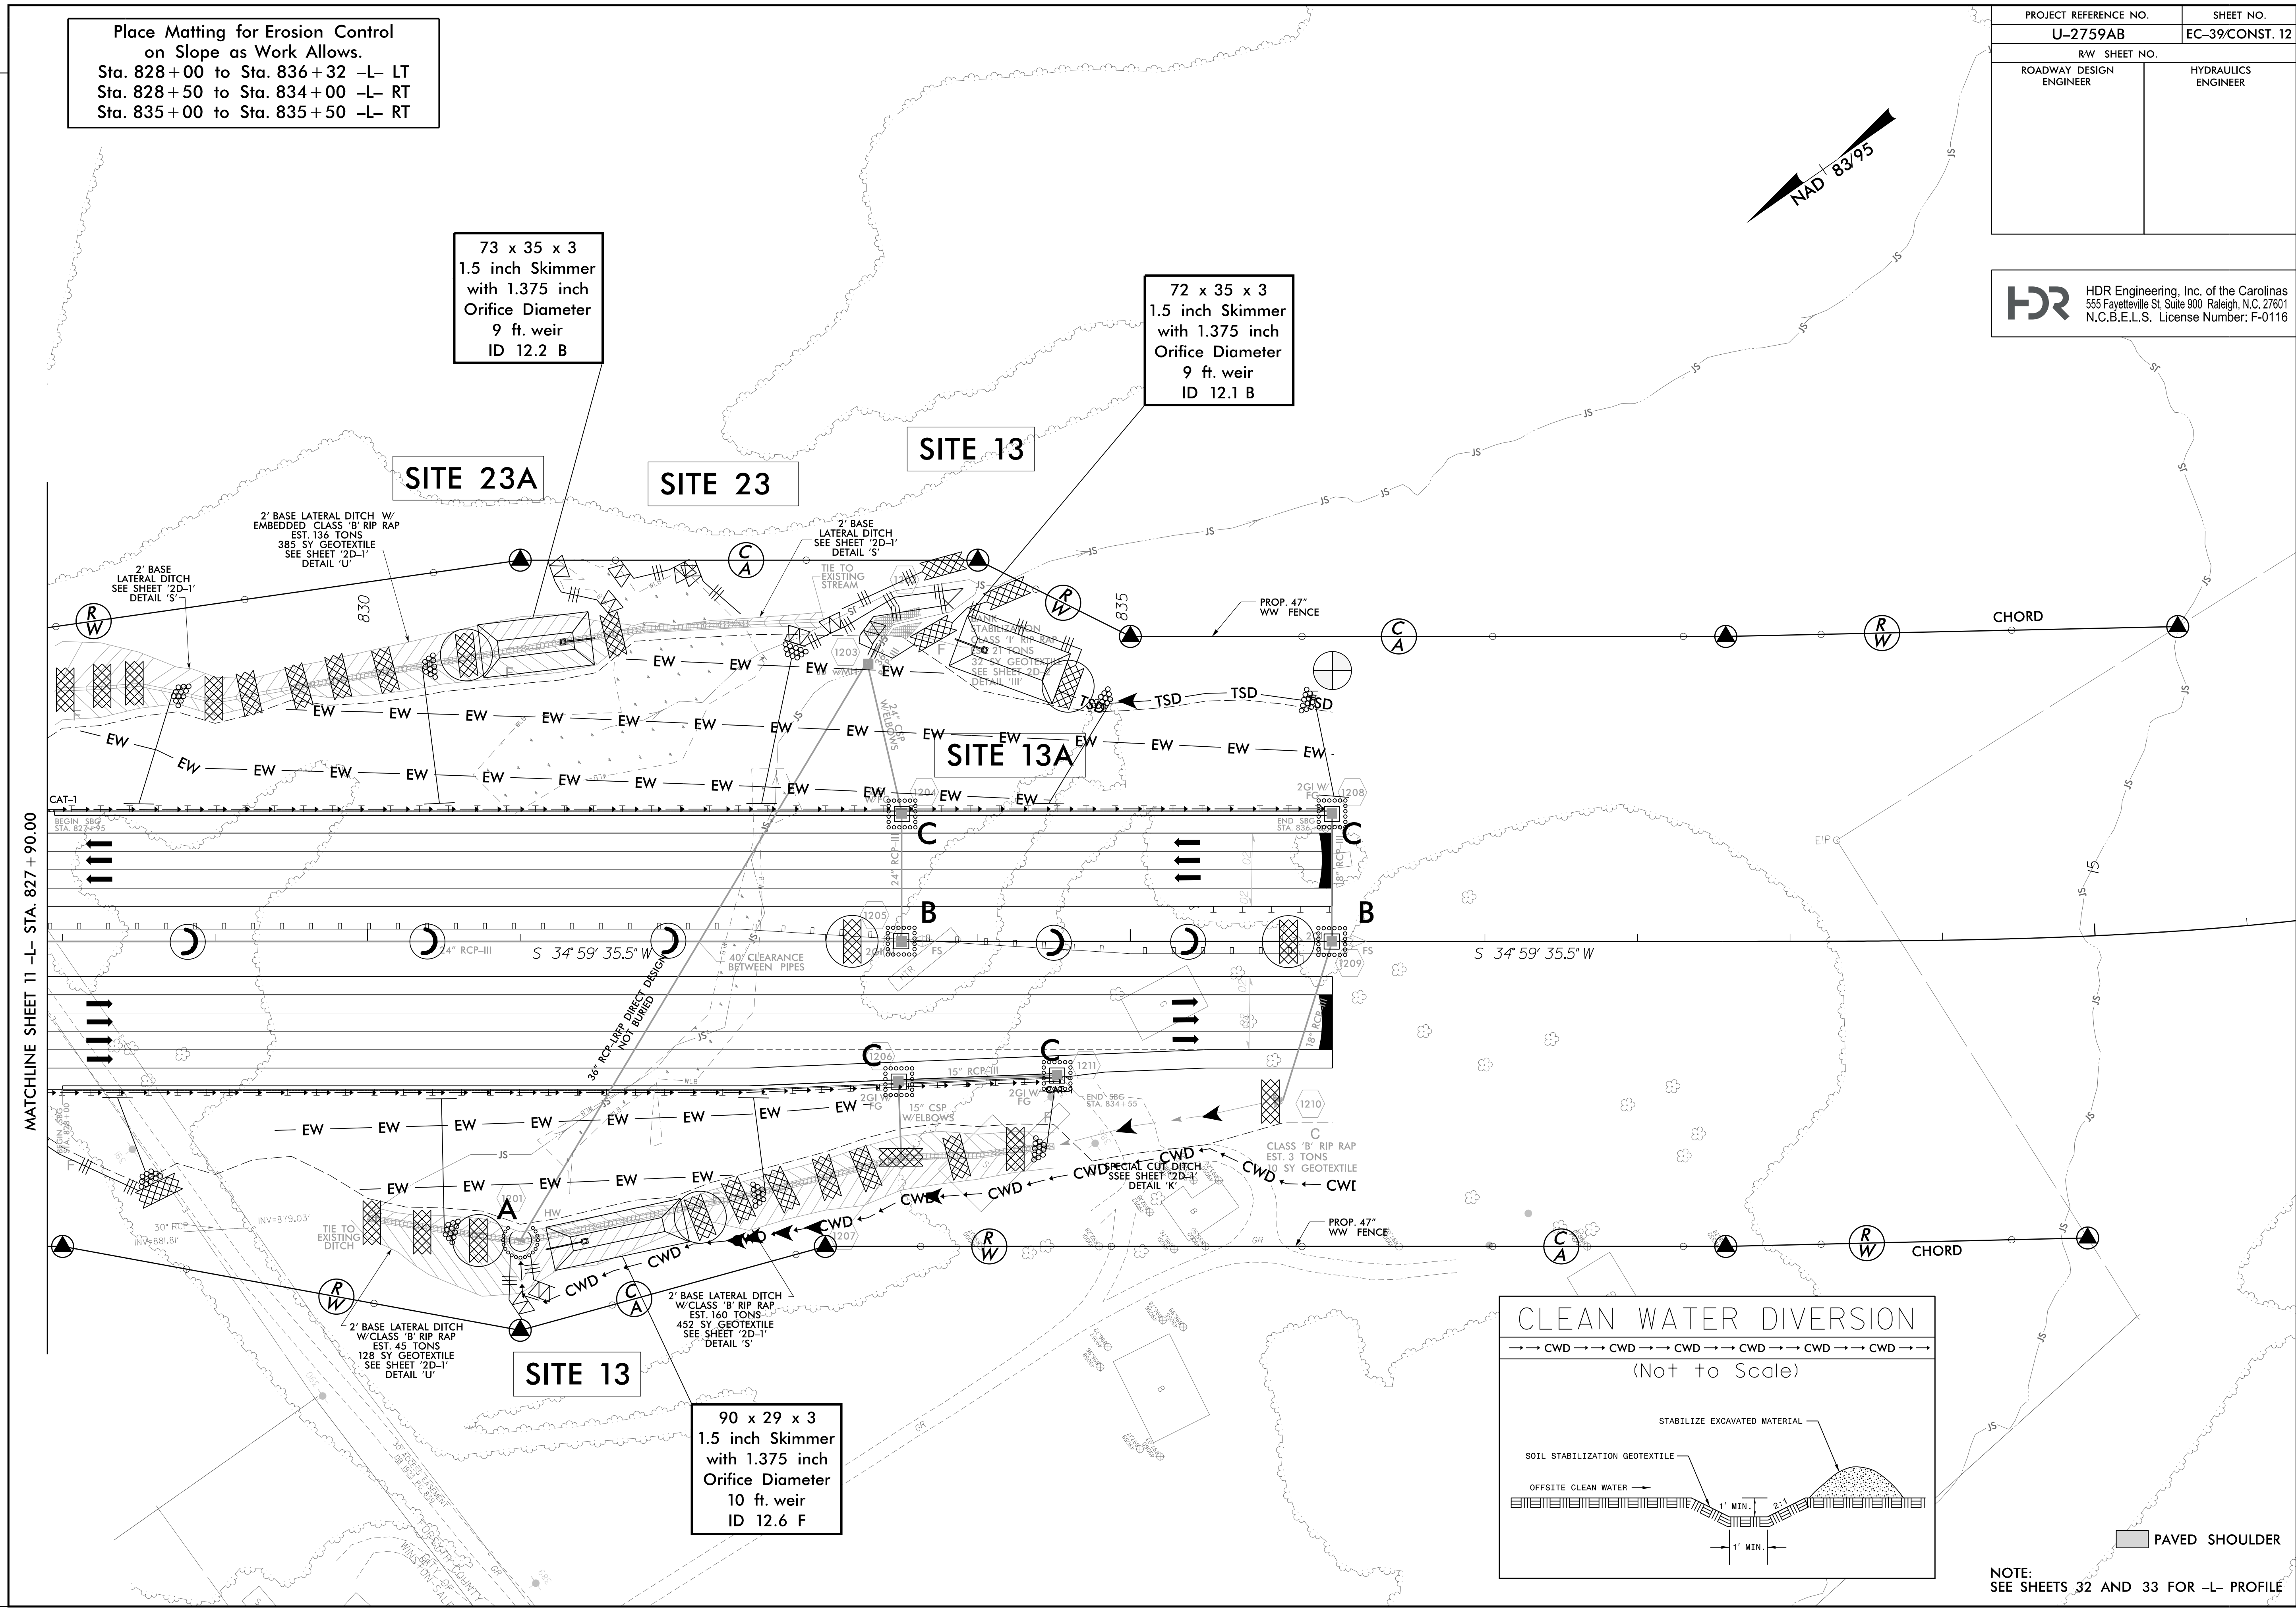

NOTE:  
SEE SHEETS 32 AND 33 FOR -L- PROFILE

PLOT DRIVER: NCDOT\_pdf\_color\_eng\_100.pht  
 USER: MDIEHL  
 DATE: 7/16/2021  
 FILE: NCDOT\NCDOT-U2579AB\6.0.CAD.BTM\6.2.Work\In\_Progress\U-2579AB\Erosion\_Control\U2579ab\_EC\_PSH.dgn

REVISIONS

MATCHLINE SHEET 11 -L- STA. 827+90.00