


PROJECT REFERENCE NO.	SHEET NO.
U-2579AB	EC-43/CONST. 16
RW SHEET NO.	
ROADWAY DESIGN ENGINEER	HYDRAULICS ENGINEER



**HDR** HDR Engineering, Inc. of the Carolinas  
 555 Fayetteville St. Suite 900 Raleigh, N.C. 27601  
 N.C.B.E.L.S. License Number: F-0116

Place Matting for Erosion Control  
 on Slope as Work Allows.  
 Sta. 24+50 to Sta. 25+00 -Y15- RT  
 Sta. 27+00 to Sta. 28+00 -Y15- RT  
 Sta. 28+50 to Sta. 29+00 -Y15- RT  
 Sta. 30+00 to Sta. 34+50 -Y15- RT

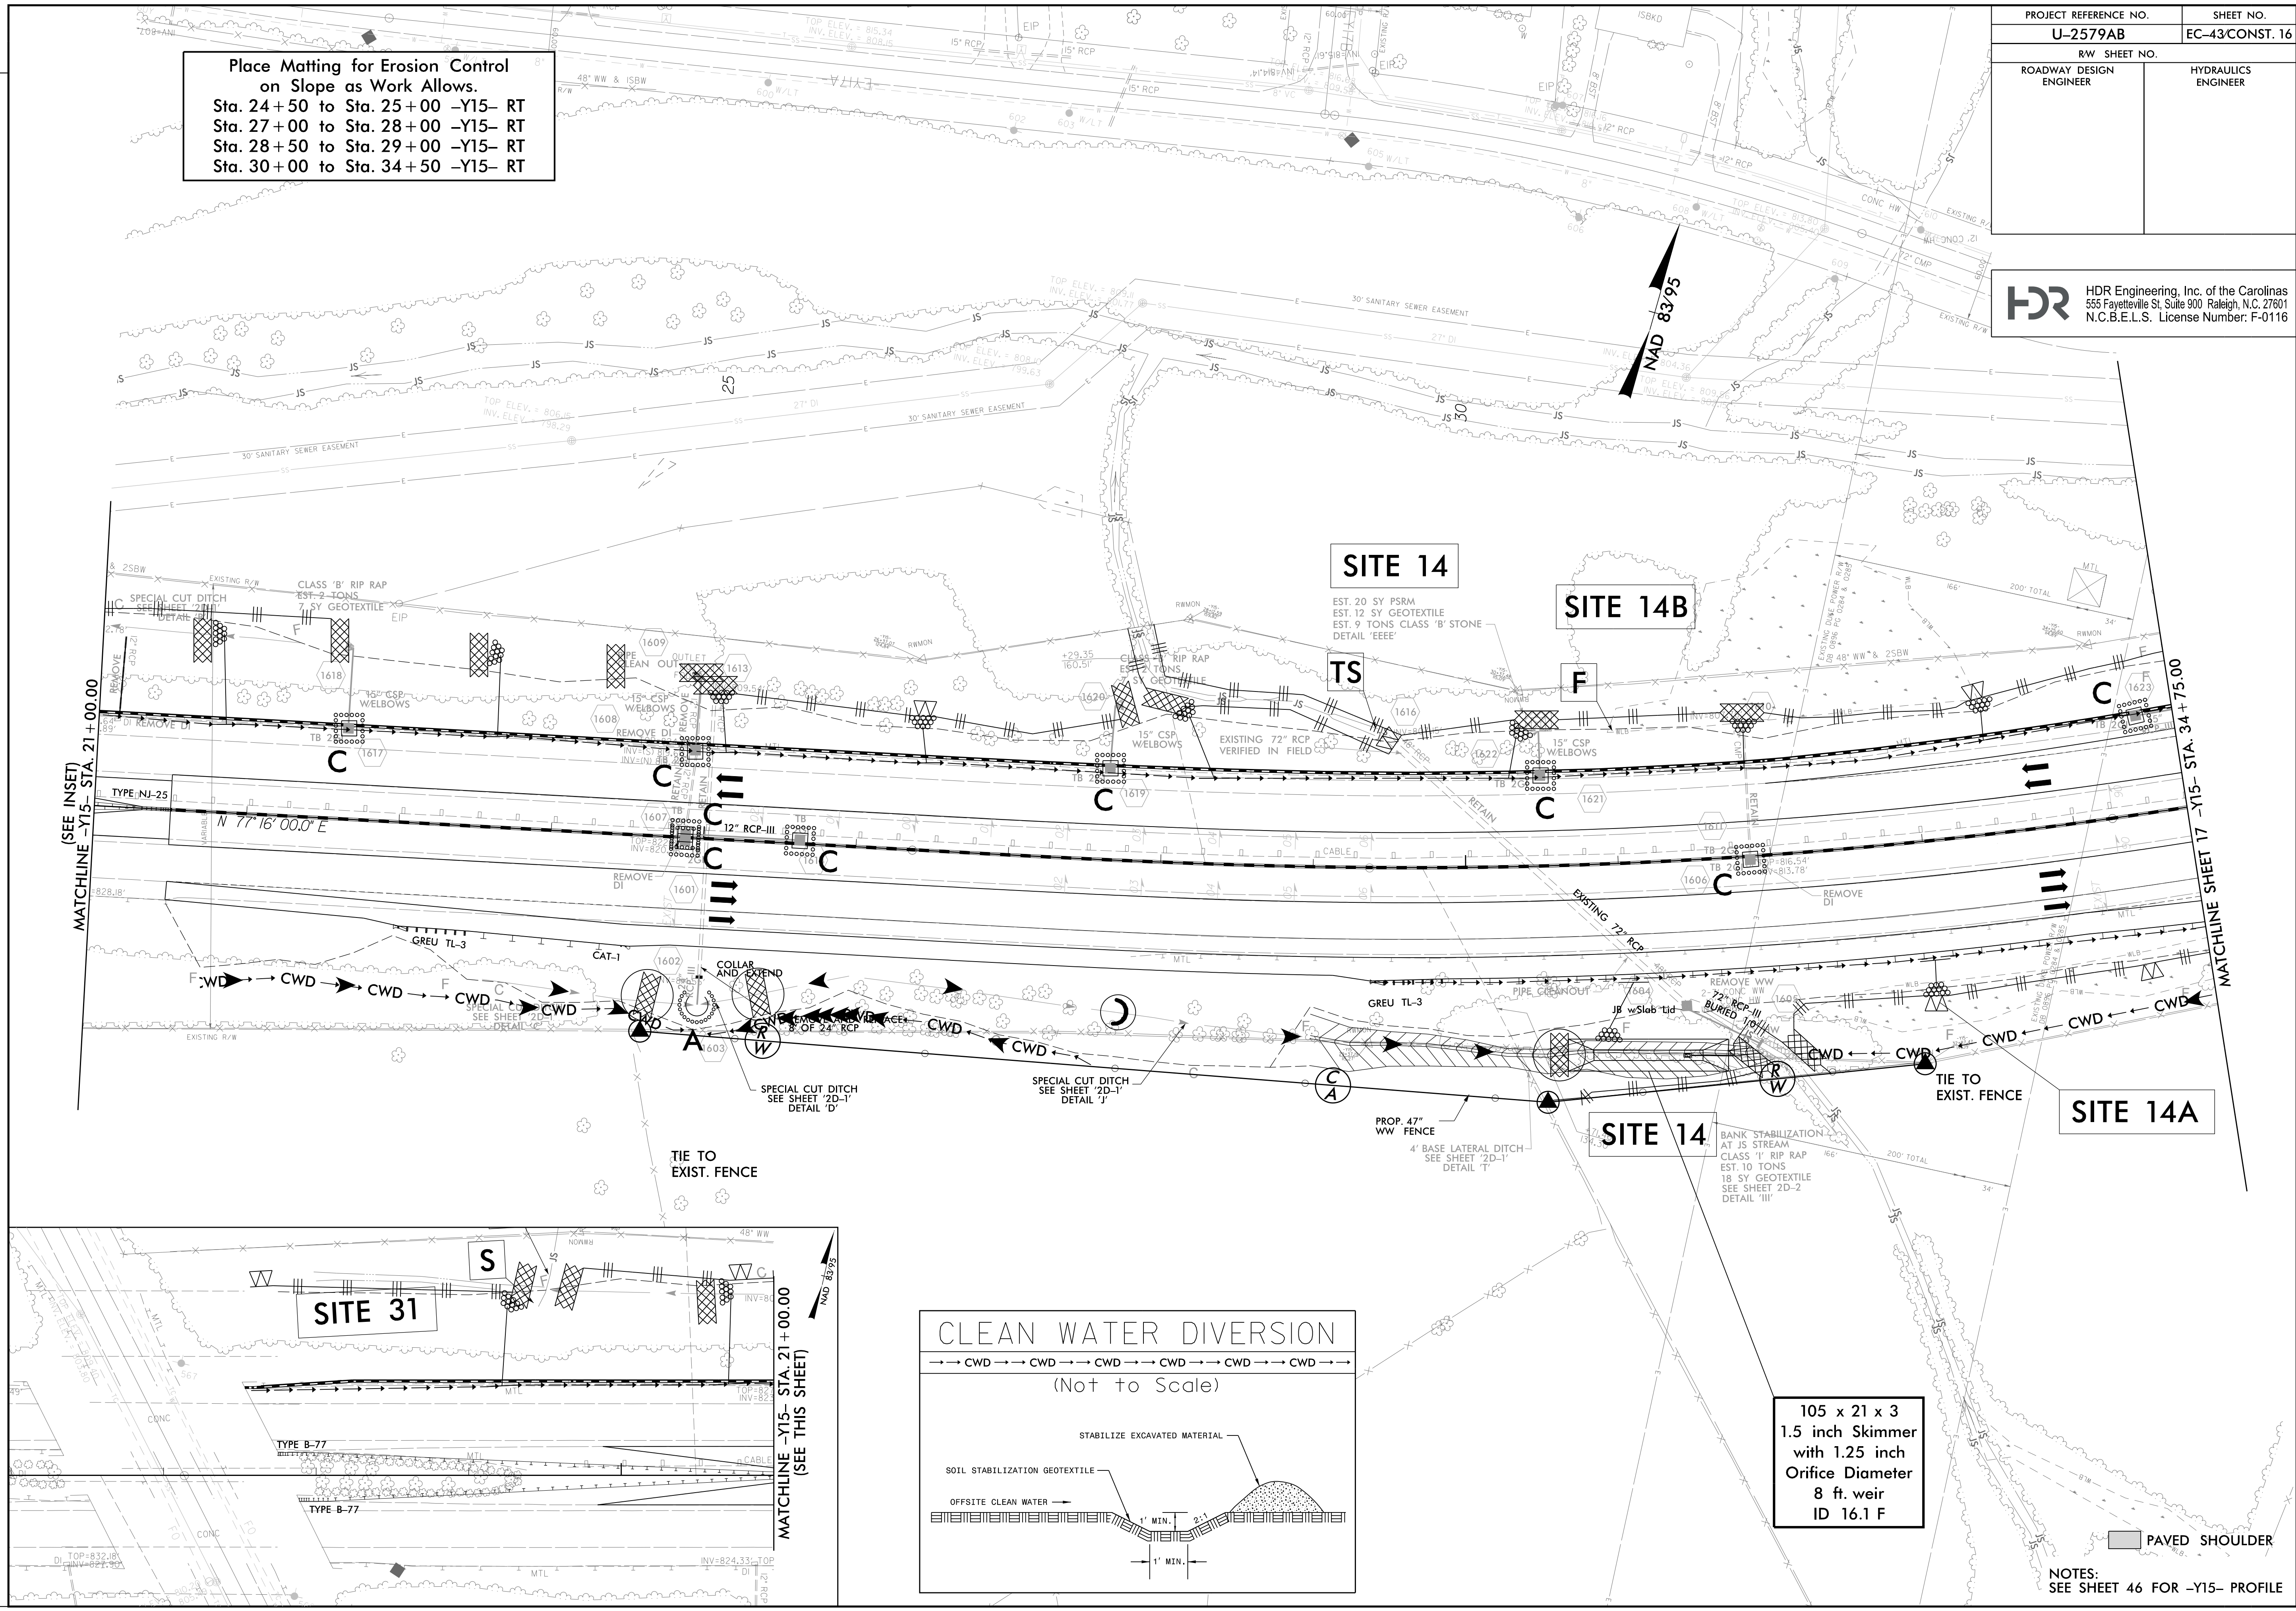

REVISIONS

PLOT DRIVER: NCDOT\_pdf\_color\_eng\_100.pht  
 USER: MDIEHL  
 FILE: NCDOT\NCDOT-U2579AB\6.0.CAD.BTM\6.2.Work\In\_Progress\U-2579AB\EROSION Contr\U2579ab\_EC\_PSH.dgn  
 PENTABLE: NCDOT\_EC\_FINAL\_BW.tbl  
 DATE: 7/16/2021  
 TIME: 1:39:29 PM

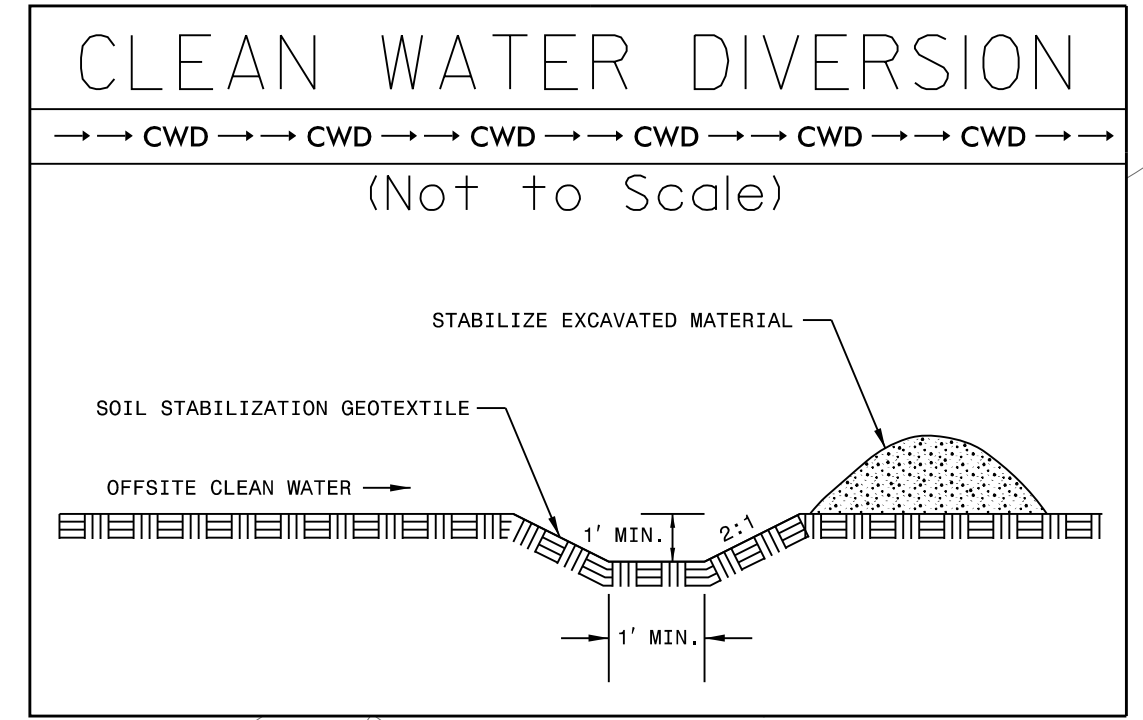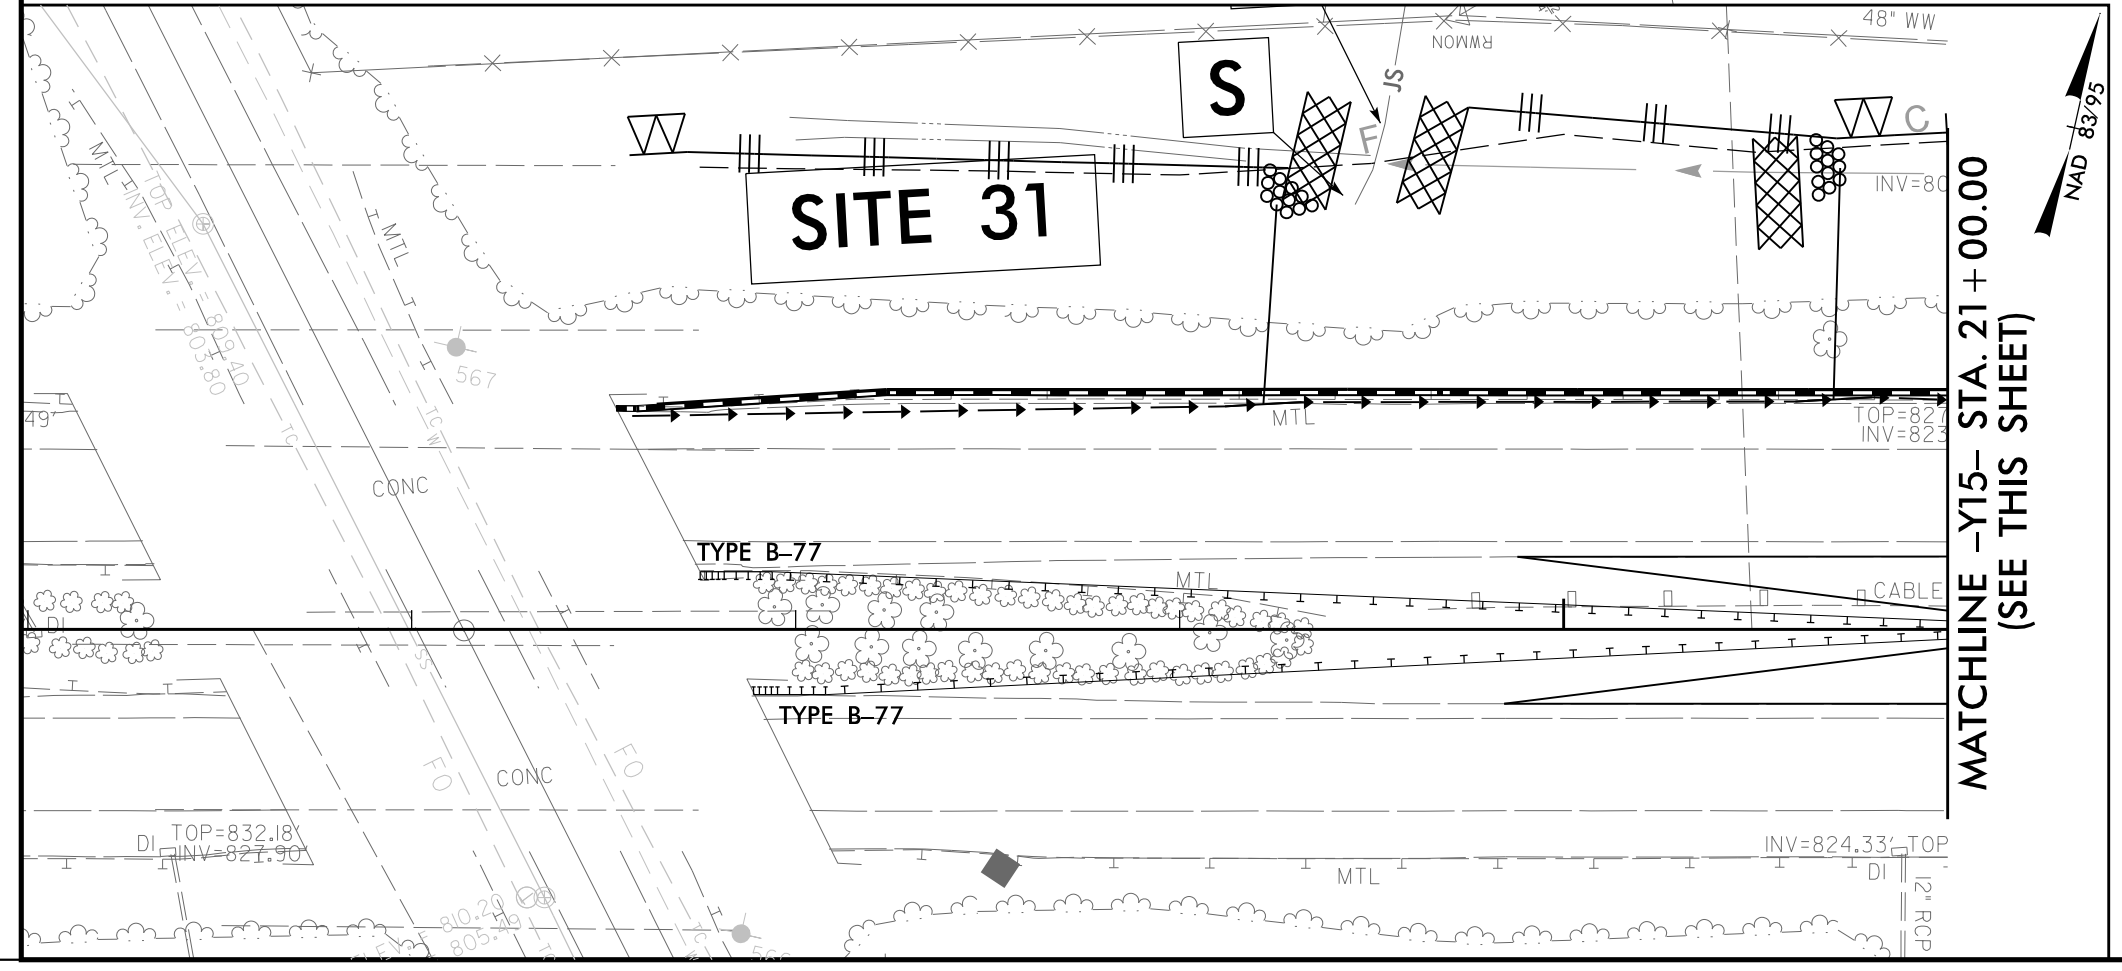

105 x 21 x 3  
 1.5 inch Skimmer  
 with 1.25 inch  
 Orifice Diameter  
 8 ft. weir  
 ID 16.1 F

NOTES:  
 SEE SHEET 46 FOR -Y15- PROFILE

PAVED SHOULDER