
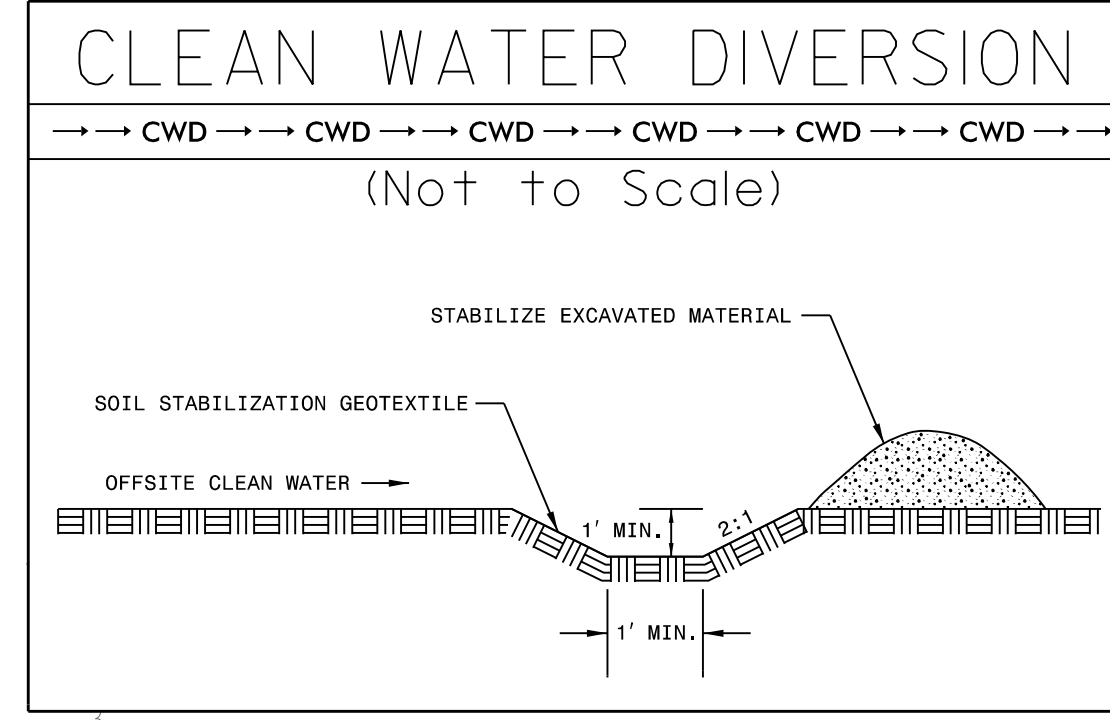


PROJECT REFERENCE NO.	SHEET NO.
U-2579AB	EC-44CONST. 17
RW SHEET NO.	
ROADWAY DESIGN ENGINEER	HYDRAULICS ENGINEER

HDR HDR Engineering, Inc. of the Carolinas
 555 Fayetteville St. Suite 900 Raleigh, N.C. 27601
 N.C.B.E.L.S. License Number: F-0116

Place Matting for Erosion Control on Slope as Work Allows.
 Sta. 37+50 to Sta. 38+00 -Y15- RT
 Sta. 38+50 to Sta. 39+00 -Y15- RT
 Sta. 41+50 to Sta. 42+50 -Y15- RT
 Sta. 42+50 to Sta. 44+50 -Y15- LT
 Sta. 44+50 to Sta. 46+50 -Y15- RT
 Sta. 10+50 to Sta. 11+50 -Y15FLYCA- RT

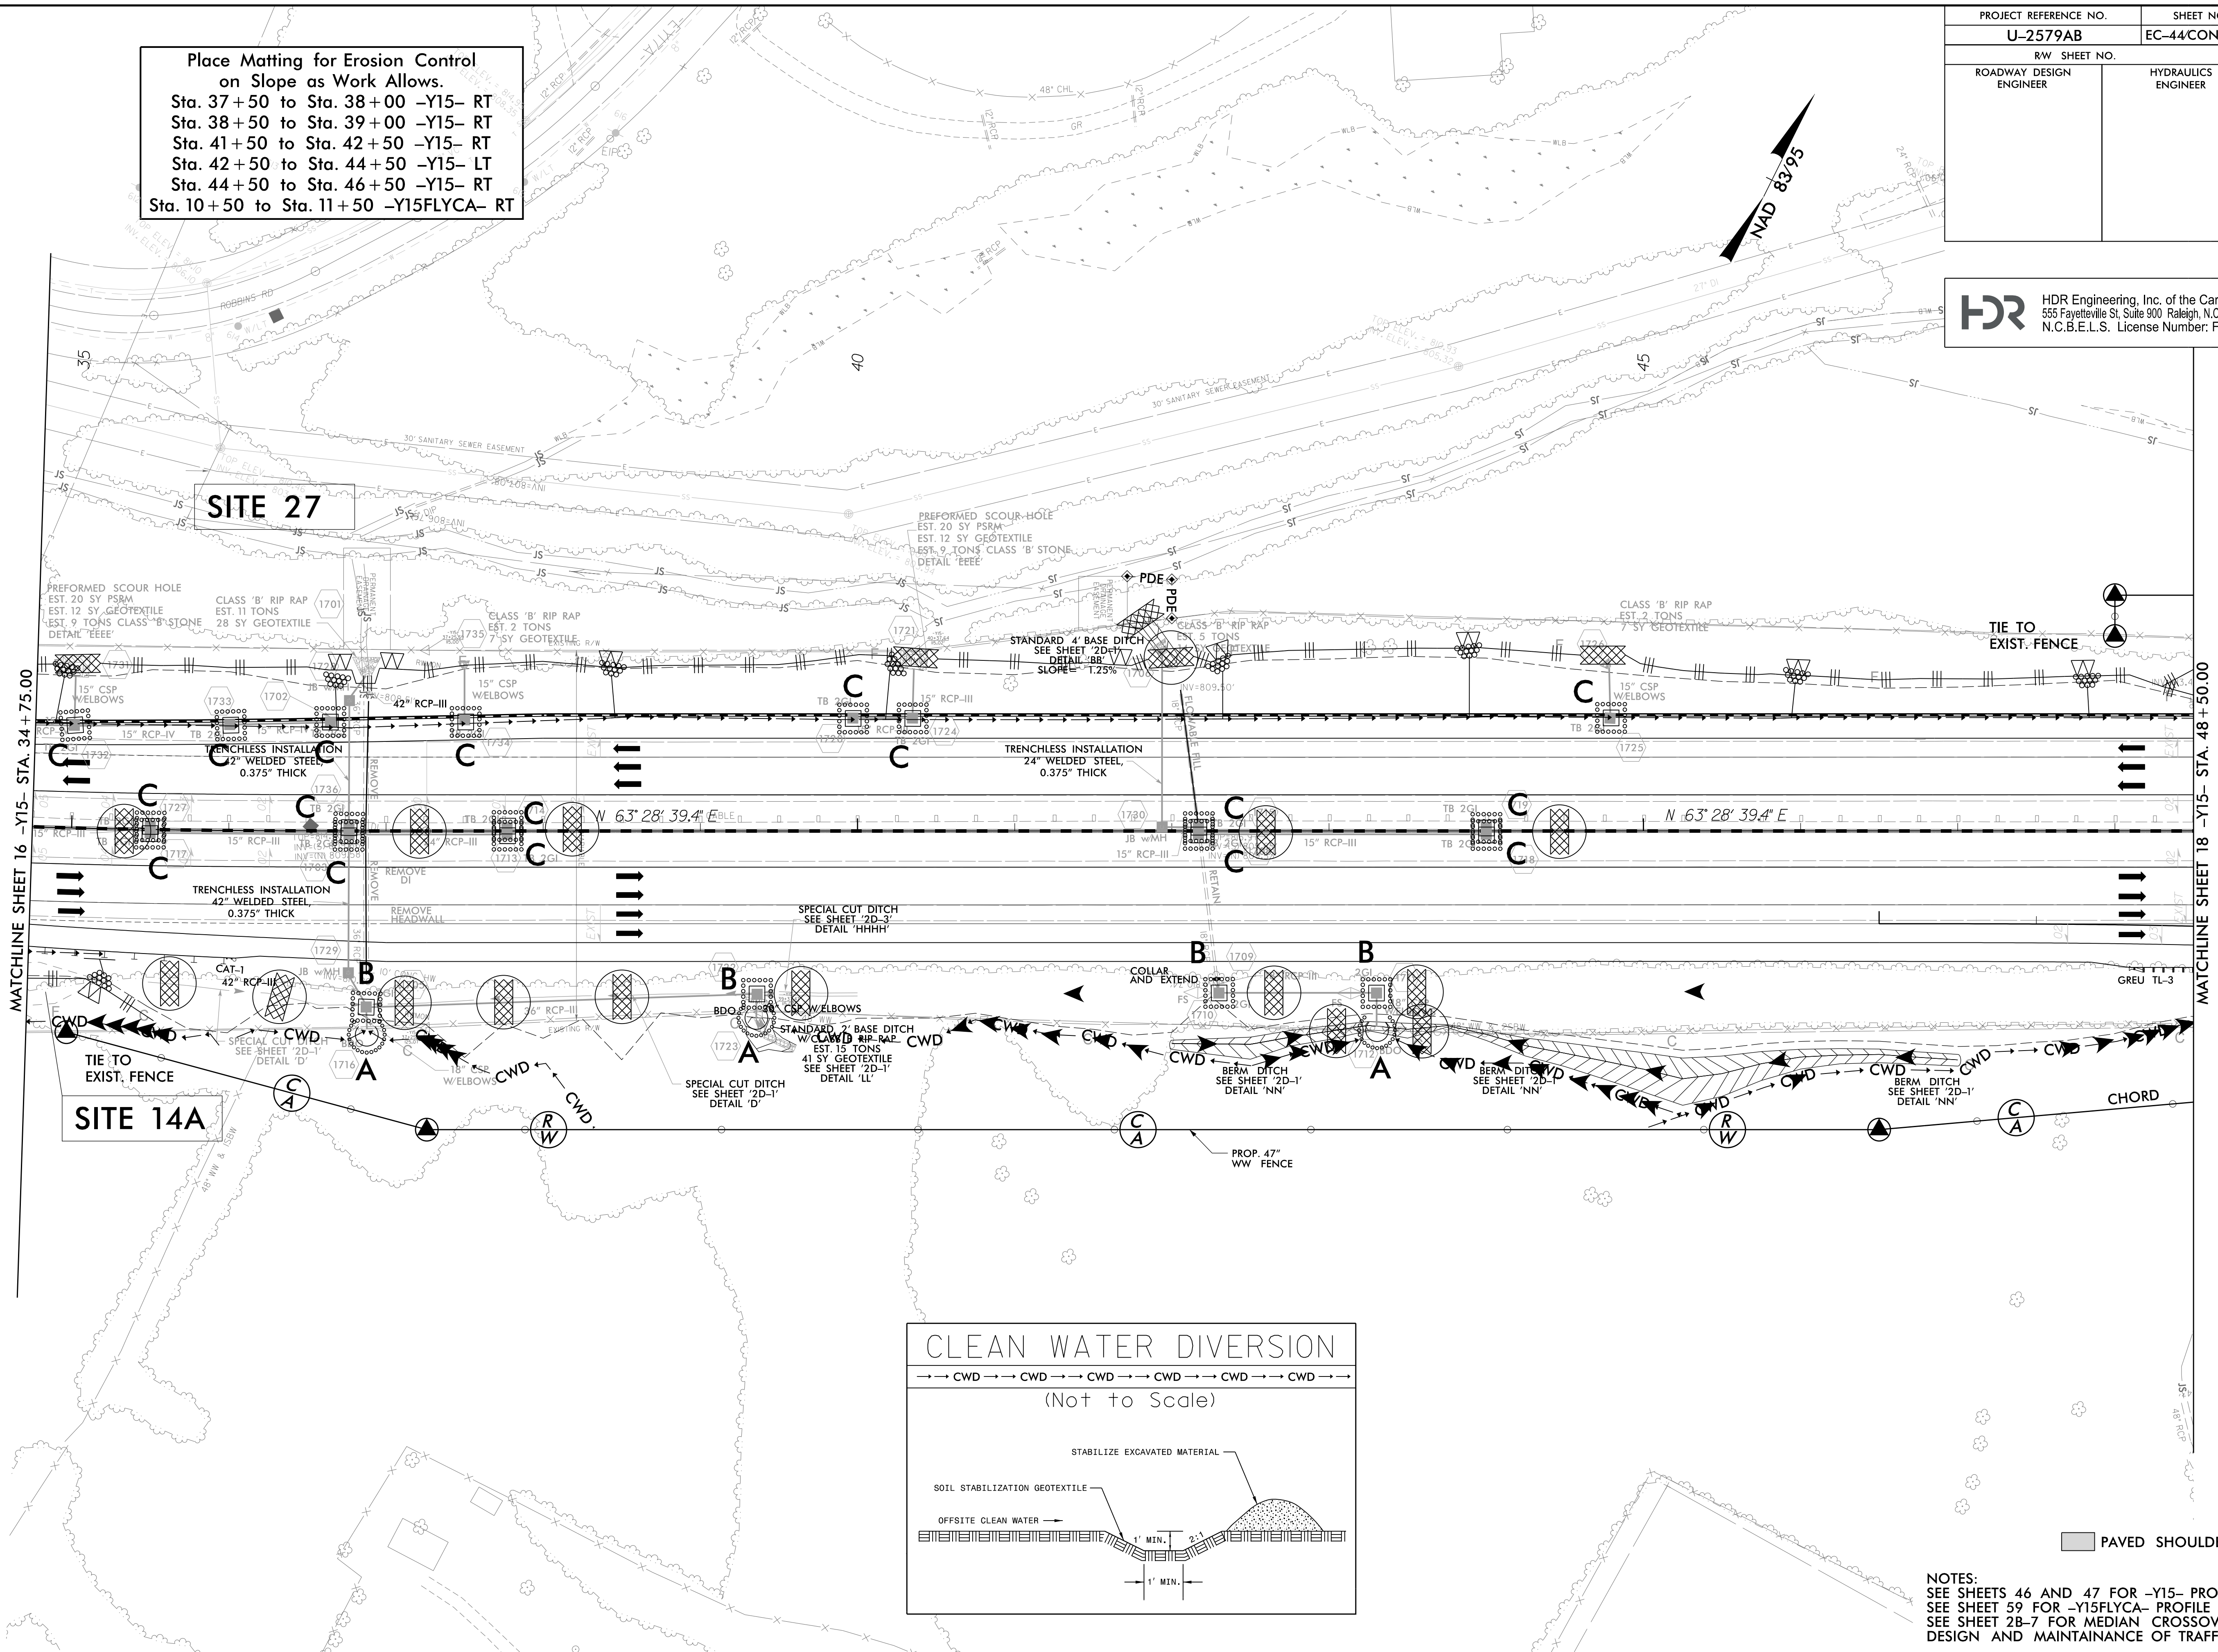

NOTES:
 SEE SHEETS 46 AND 47 FOR -Y15- PROFILE
 SEE SHEET 59 FOR -Y15FLYCA- PROFILE
 SEE SHEET 28-7 FOR MEDIAN CROSSOVER DESIGN AND MAINTAINANCE OF TRAFFIC

PLOT DRIVER: NCDOT_color_eng_100.plt
 USER: MDIEHL
 FILE: NCDOT\NCDOT-U2579AB\6.0.CAD.BTM\6.2.Work\In_Progress\U-2579AB\EROSION Control\U2579ab_EC_PSH.dgn

REVISIONS

PENTABLE: NCDOT_EC_FINAL_BW.tbl
 DATE: 7/16/2021 1:39:58 PM