



PROJECT REFERENCE NO.	SHEET NO.
U-2579AB	EC-53CONSTR. 26
RW SHEET NO.	
ROADWAY DESIGN ENGINEER	HYDRAULICS ENGINEER

HDR HDR Engineering, Inc. of the Carolinas
 555 Fayetteville St. Suite 900 Raleigh, N.C. 27601
 N.C.B.E.L.S. License Number: F-0116

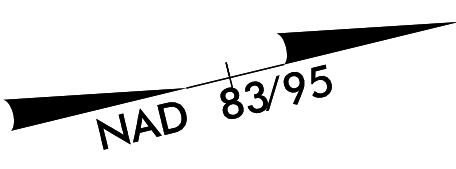

Place Matting for Erosion Control
 on Slope as Work Allows.
 Sta. 17+50 to Sta. 19+50 -Y5B- RT
 Sta. 18+00 to Sta. 19+00 -Y5B- LT

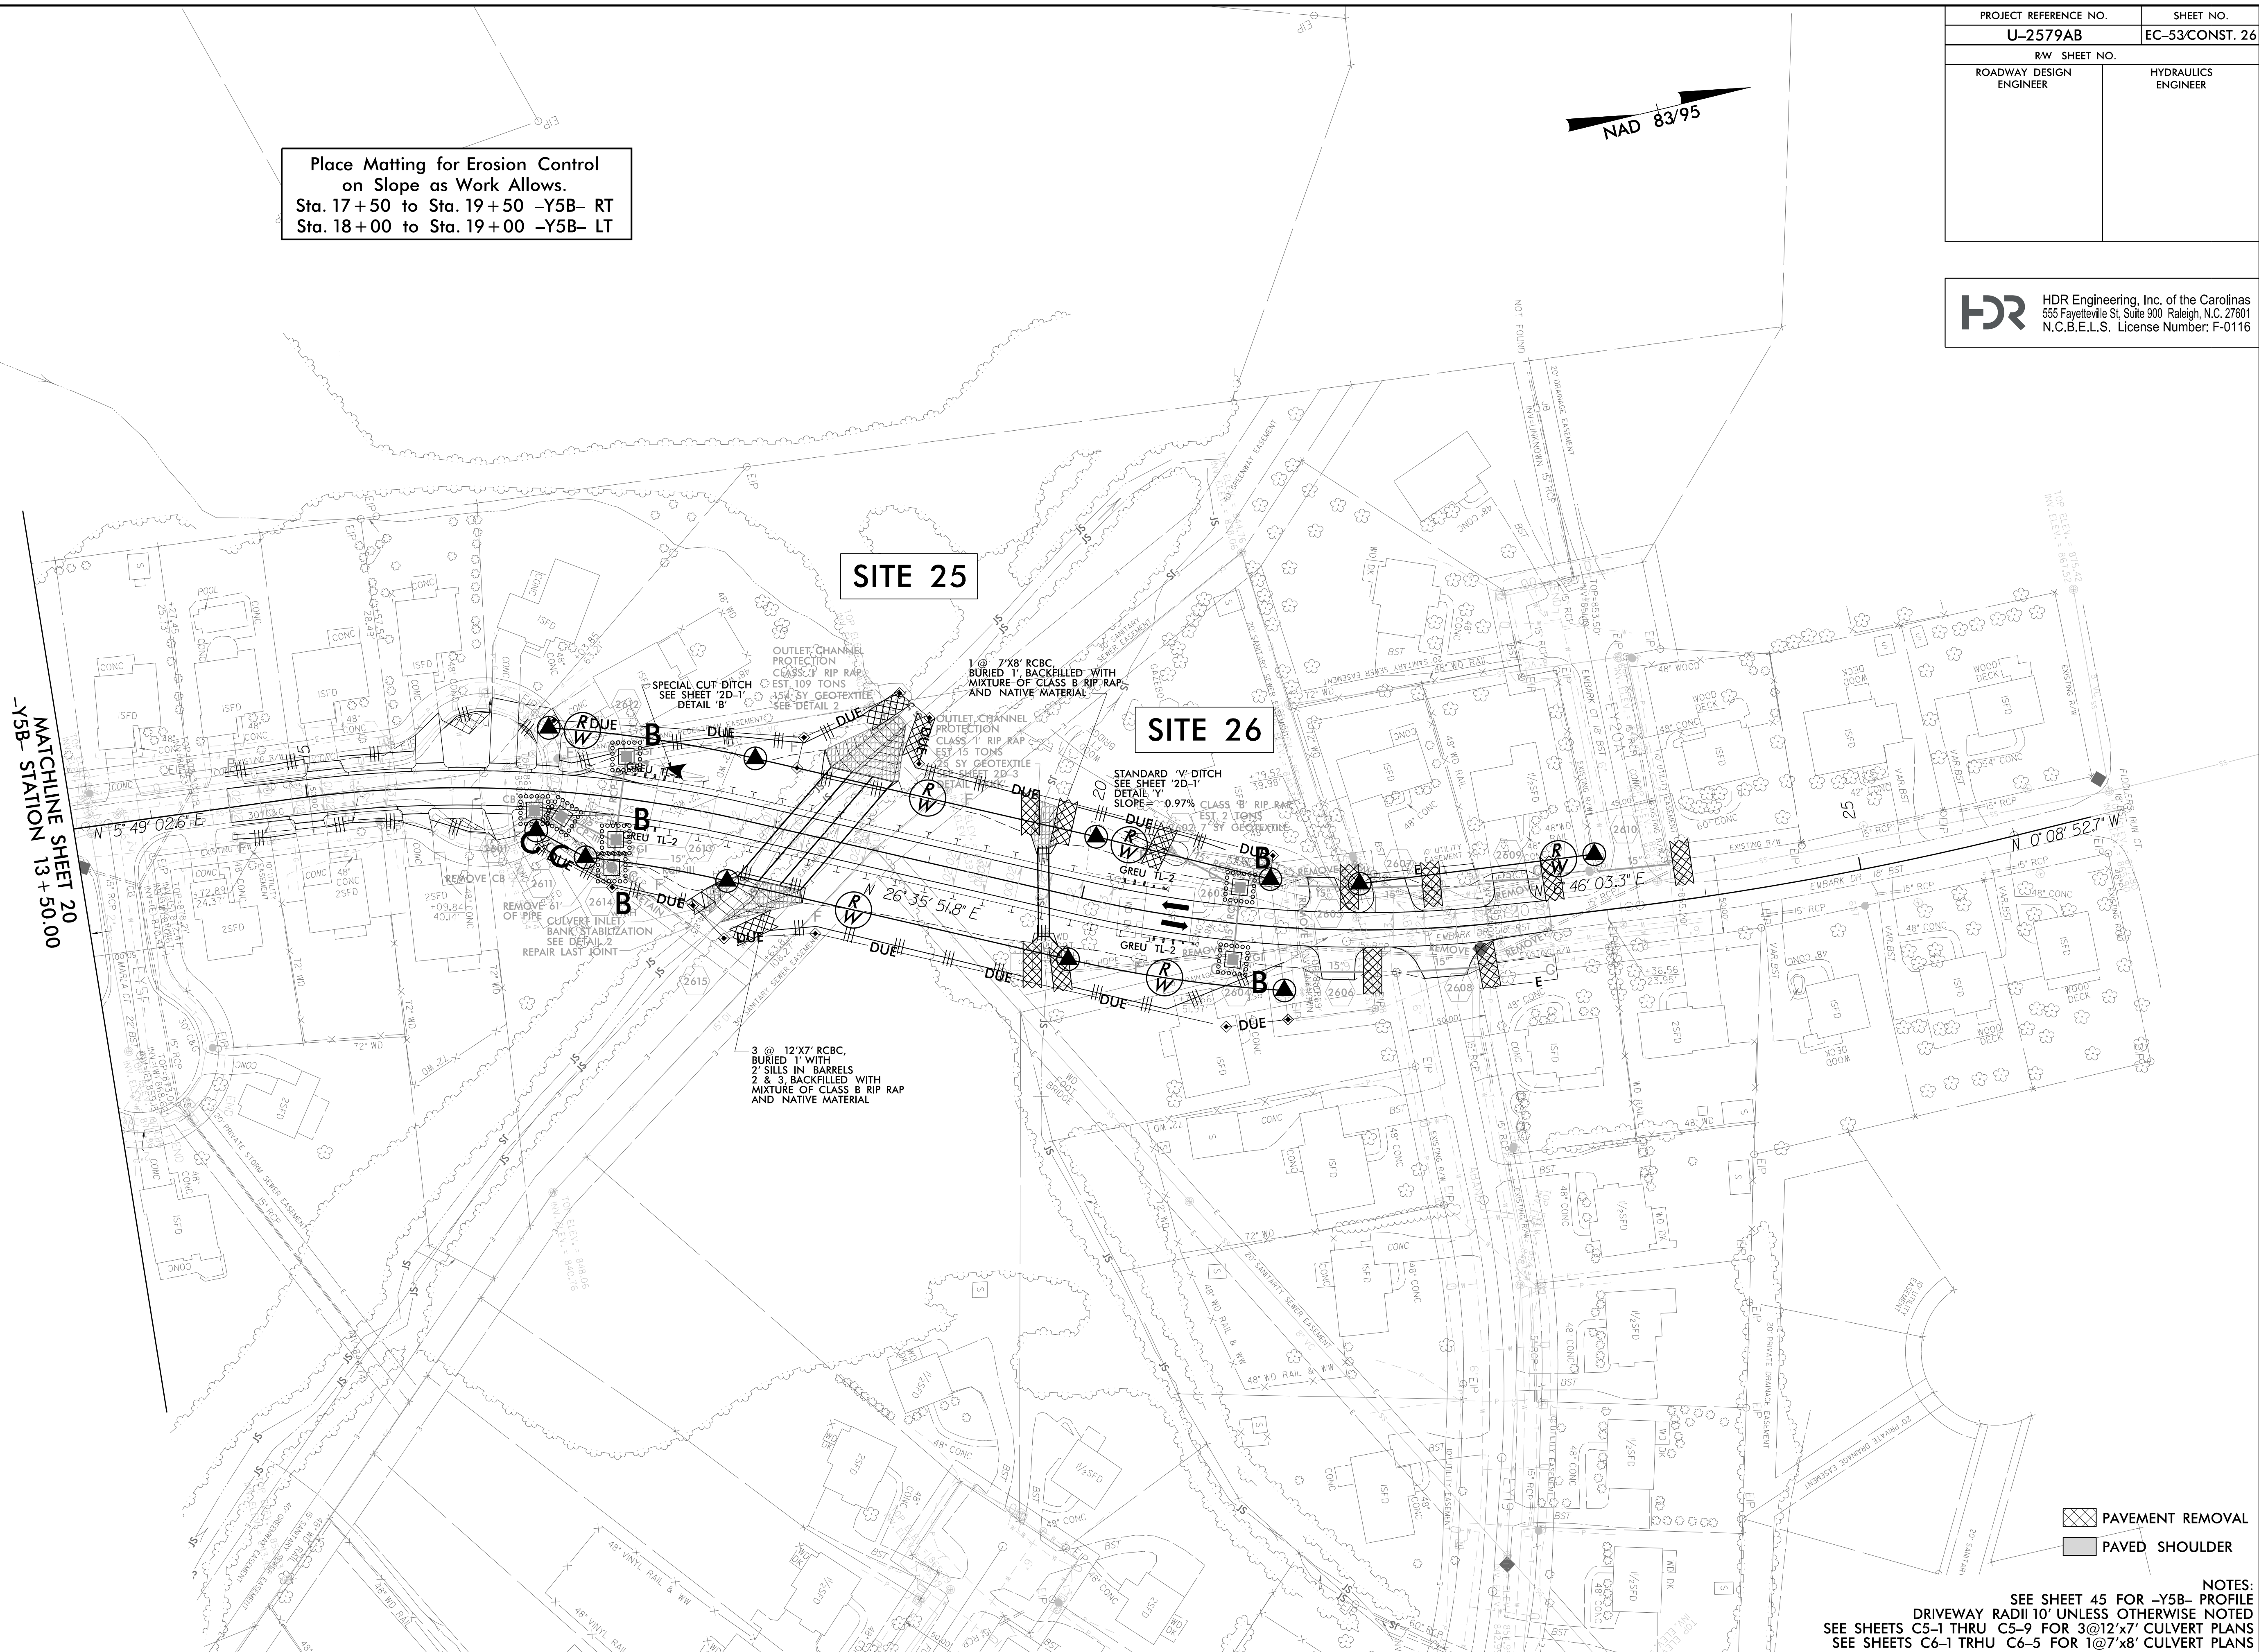

MATCHLINE SHEET 20
 -Y5B- STATION 13+50.00

SITE 25

SITE 26

PAVEMENT REMOVAL
 PAVED SHOULDER

NOTES:
 SEE SHEET 45 FOR -Y5B- PROFILE
 DRIVEWAY RADII 10' UNLESS OTHERWISE NOTED
 SEE SHEETS C5-1 THRU C5-9 FOR 3@12'x7' CULVERT PLANS
 SEE SHEETS C6-1 THRU C6-5 FOR 1@7'x8' CULVERT PLANS

REVISIONS

PLOT DRIVER: NCDOT_color_eng_100.plt
 USER: MDIEHL
 FILE: NCDOT\NCDOT-U2579AB\6.0.CAD.BTM\6.2.Work.In_Progress\U-2579AB\Erosion Control\U2579ab_EC_PSH.dgn
 PENTABLE: NCDOT_EC_FINAL_BW.tbl
 DATE: 7/16/2021
 TIME: 1:43:48 PM