


NOTES:  
FOR STEEL DIAPHRAGM DETAILS, SEE  
"INTERMEDIATE STEEL DIAPHRAGMS FOR TYPE  
IV PRESTRESSED CONCRETE GIRDERS" SHEET.

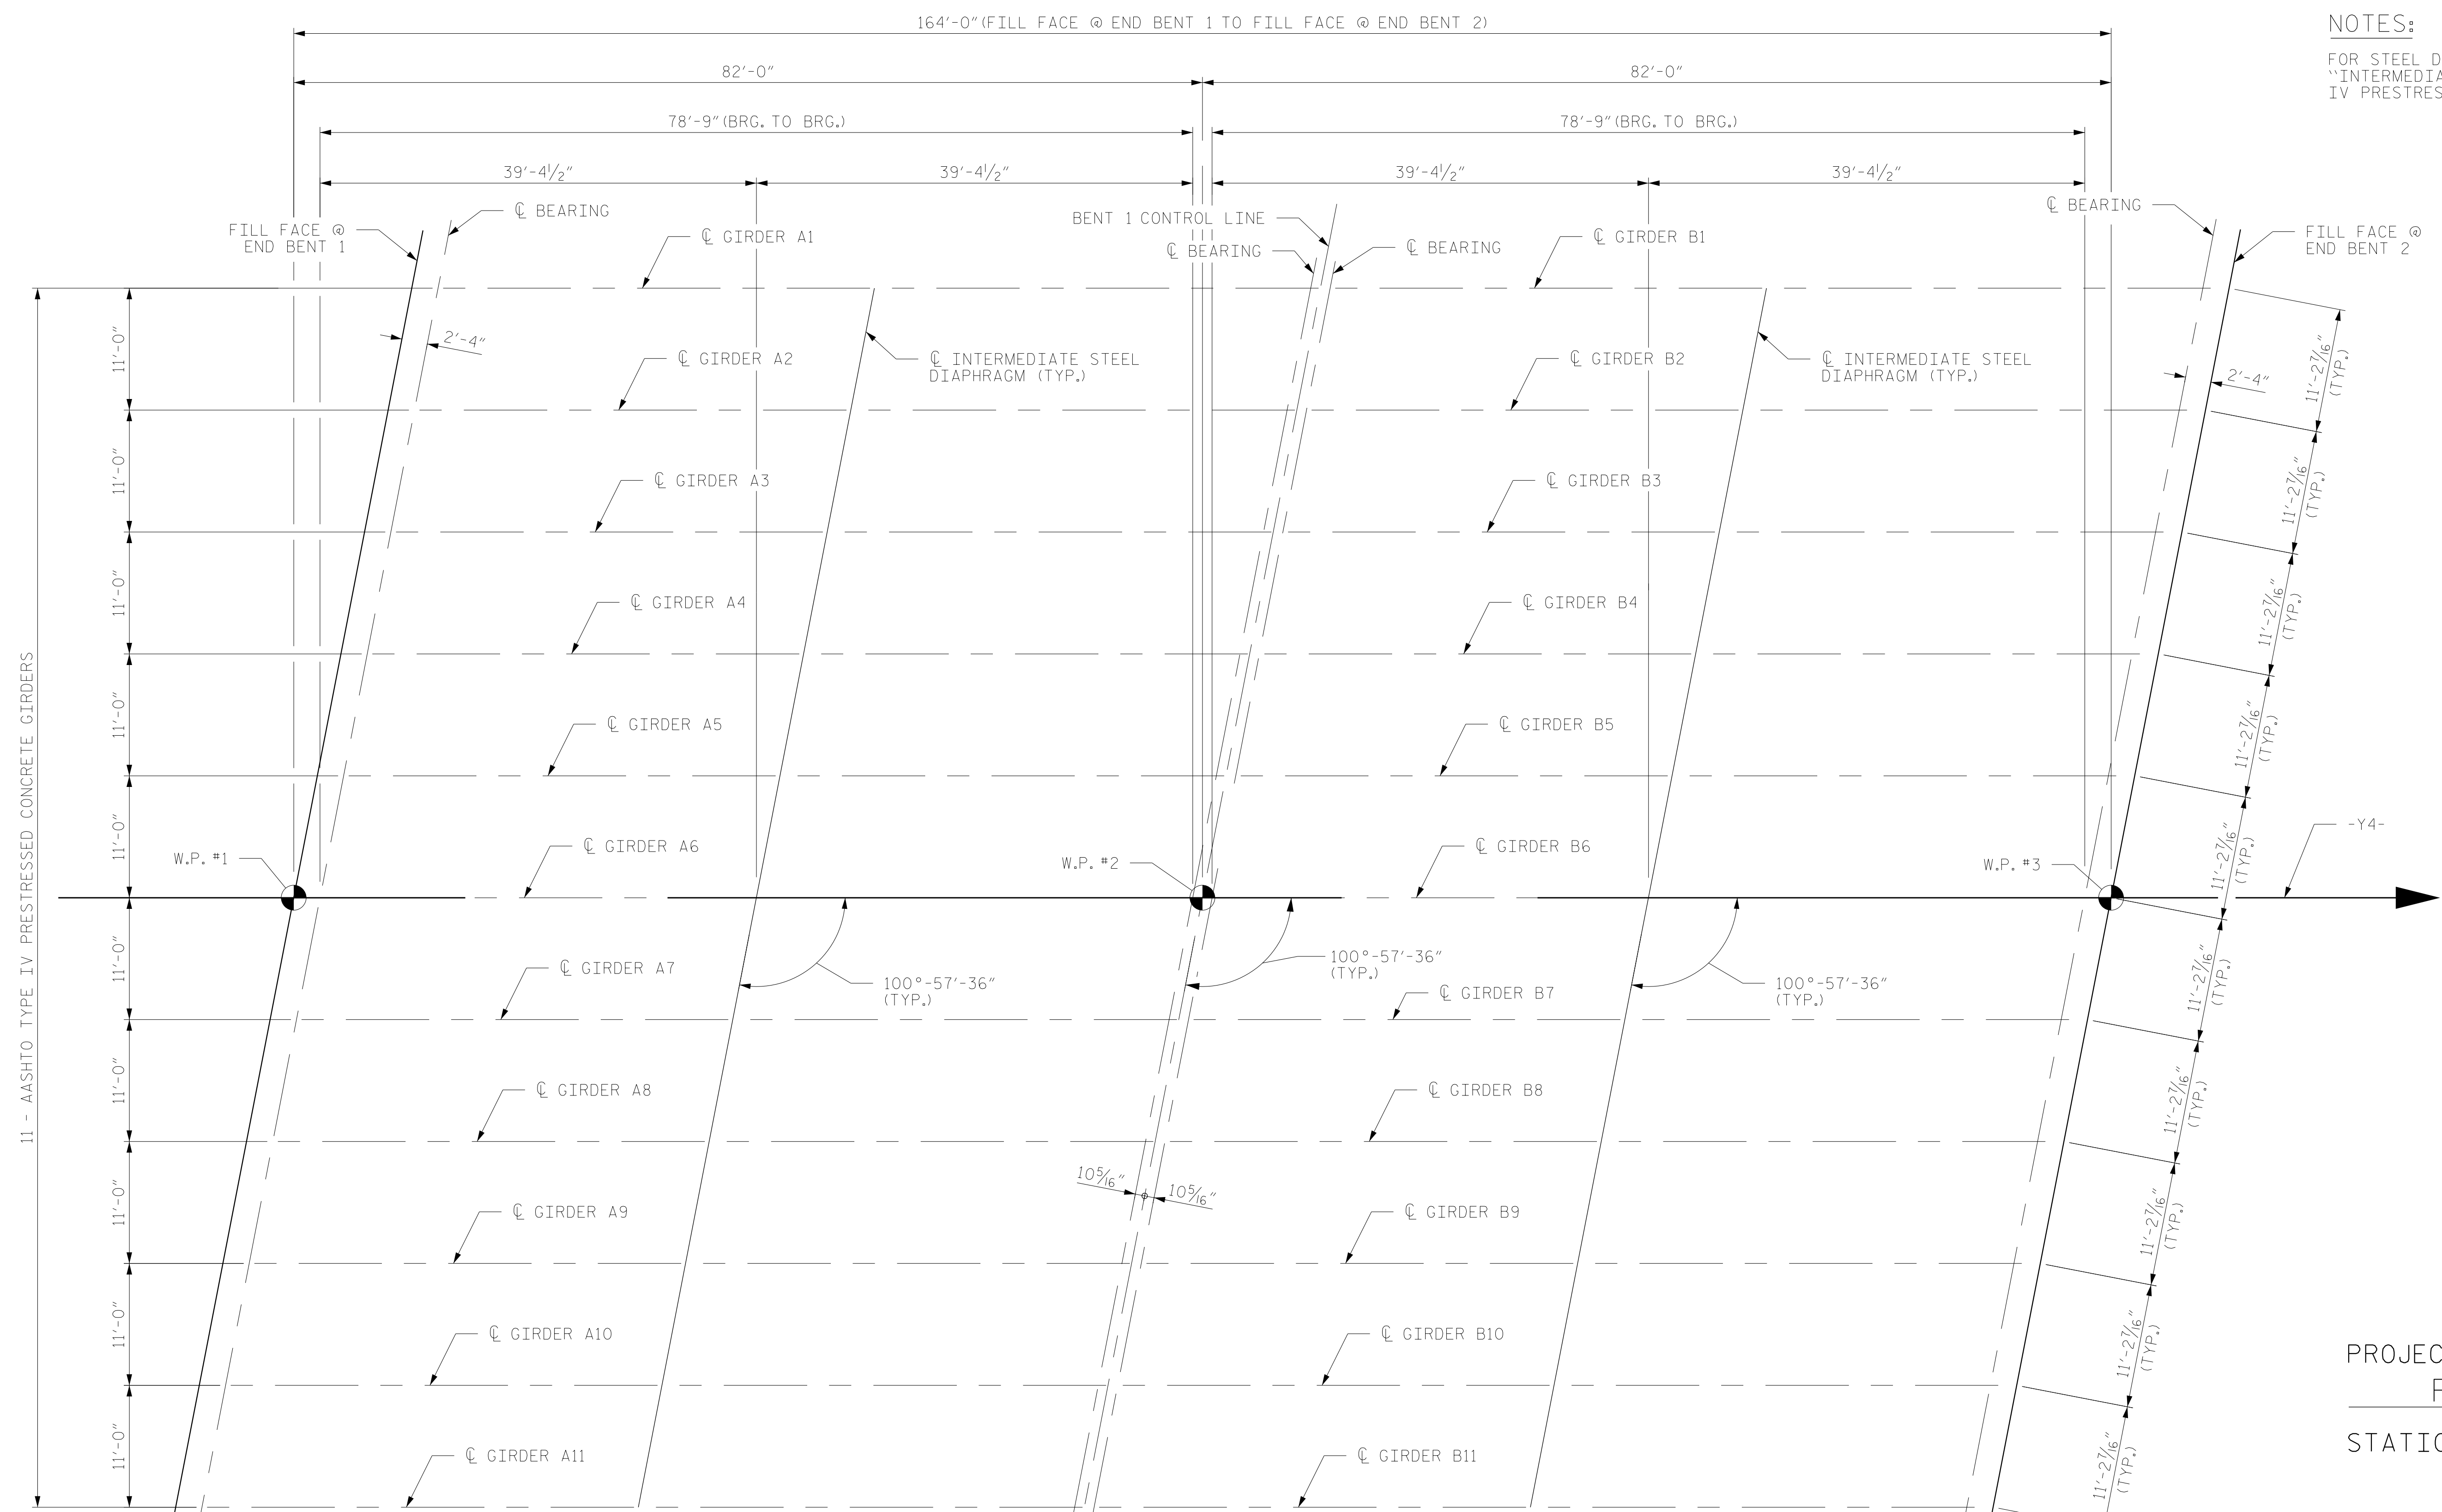

11 - AASHTO TYPE IV PRESTRESSED CONCRETE GIRDERS

### FRAMING PLAN

END BENT DIAPHRAGMS  
NOT SHOWN FOR CLARITY

PROJECT NO. U-2579AB  
FORSYTH COUNTY  
STATION: 30+67.66 -Y4-



**RS&H**  
RS&H Architects-Engineers-Planners, Inc.  
8521 Six Forks Road, Suite 400  
919-926-4100 FAX 919-846-9080  
www.rsandh.com  
North Carolina License No. 50737-F-0403-C-02

STATE OF NORTH CAROLINA  
DEPARTMENT OF TRANSPORTATION  
RALEIGH  
SUPERSTRUCTURE  
FRAMING PLAN

REVISIONS						SHEET NO.
NO.	BY:	DATE:	NO.	BY:	DATE:	TOTAL SHEETS
1			3			37
2			4			

DRAWN BY : TWL DATE : 07/2019  
CHECKED BY : JMR DATE : 09/2019  
DESIGN ENGINEER OF RECORD: JMR DATE : 10/2019

DOCUMENT NOT CONSIDERED  
FINAL UNLESS ALL  
SIGNATURES COMPLETED