


ELEVATION

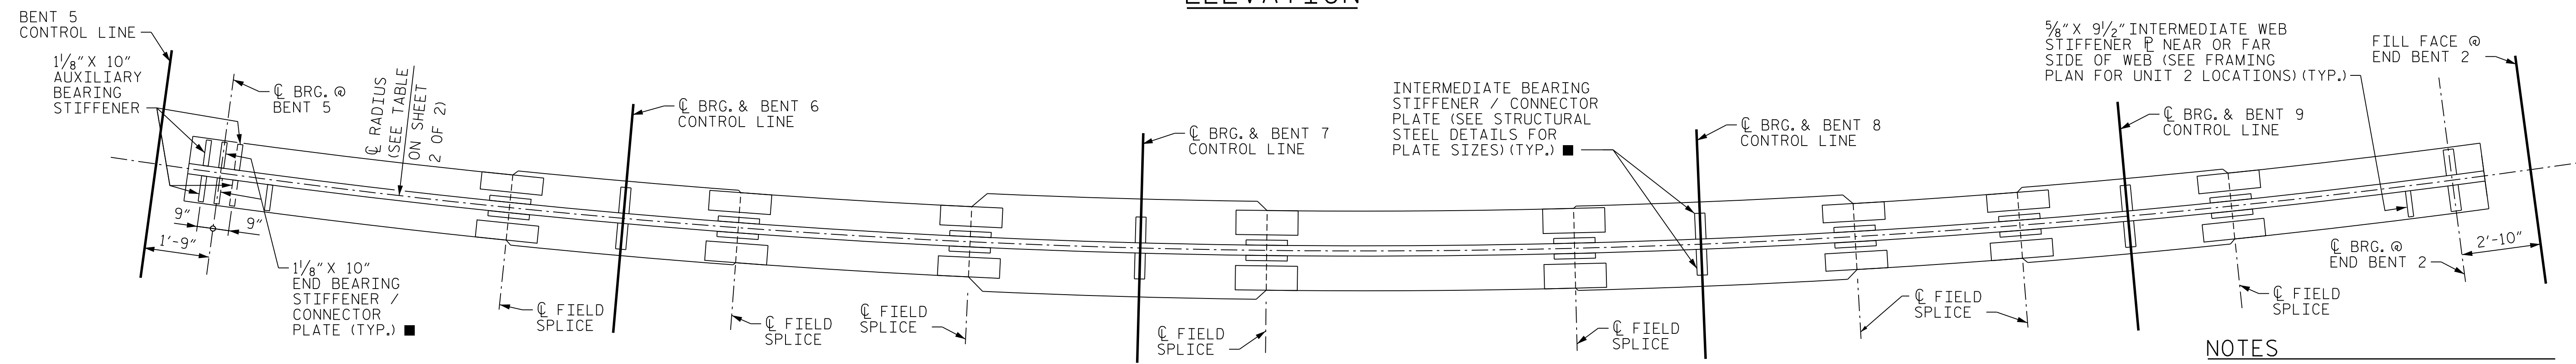

PLAN OF BOTTOM FLANGE

■ = SEE TABLE OF BEARING STIFFENERS ON "STRUCTURAL STEEL DETAILS" SHEET 1 OF 2.

NOTES
 SEE "SUPERSTRUCTURE GIRDER DETAILS - UNIT 1" SHEET 1 OF 3 FOR NOTES.
 FOR DIMENSIONS, SEE SHEET 2 OF 2.
 SEE SHEET "FRAMING PLAN - UNIT 2" FOR FIELD SPLICE TYPES.

PROJECT NO. U-2579AB
 FORSYTH COUNTY
 STATION: 60+66.06 -Y15FLYAC-
 SHEET 1 OF 2

STATE OF NORTH CAROLINA
 DEPARTMENT OF TRANSPORTATION
 RALEIGH

SUPERSTRUCTURE GIRDER DETAILS UNIT 2

REVISIONS					
NO.	BY:	DATE:	NO.	BY:	DATE:
1	--	--	3	--	--
2	--	--	4	--	--


SHEET NO. S04-037
 TOTAL SHEETS 144



10/15/2021

PLOT DRIVER: NCDOT_pdf_color_eng-50dpi
 USER: PETERSON
 DATE: 10/14/2021
 TIME: 4:01:09 PM
 FILE: ... \SUPERS

DES BY: T. ANDREWS DATE: 07/19 DWG BY: B. PETERSON DATE: 07/19
 DES CHK: D. OLDS DATE: 08/19 CHK BY: T. ANDREWS DATE: 10/19

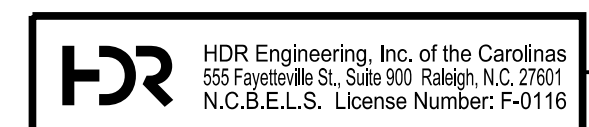

DOCUMENT NOT CONSIDERED FINAL UNLESS ALL SIGNATURES COMPLETED