

+

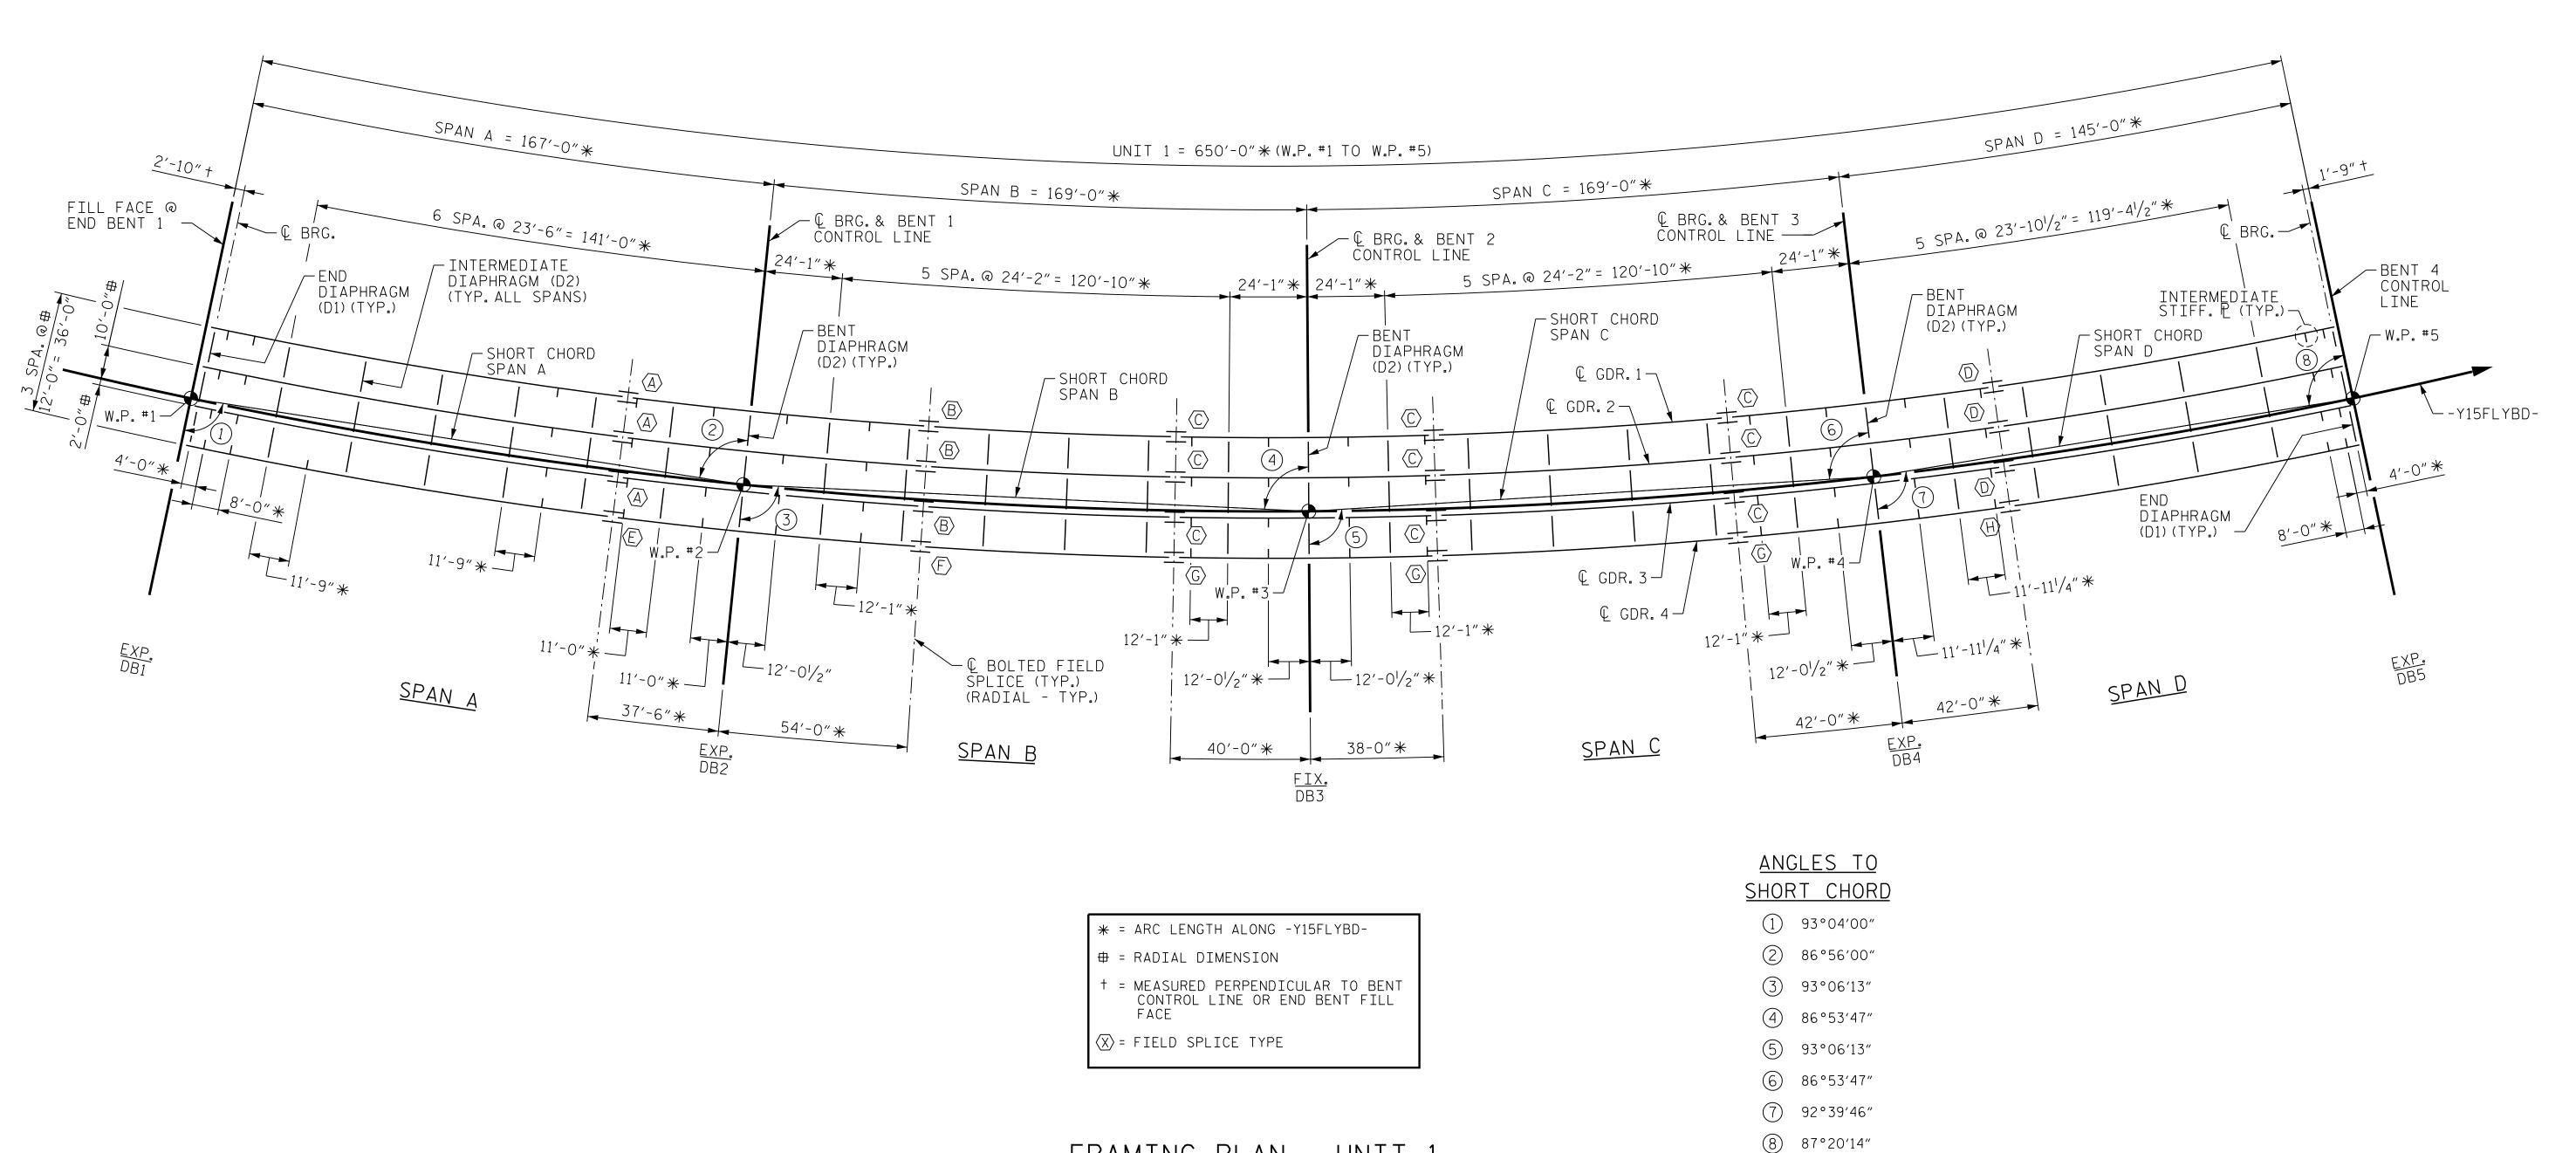

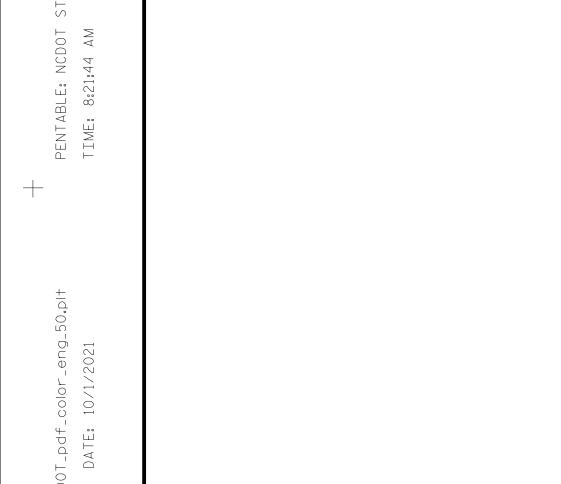

	1 1	<u>\</u>		1		1
ALL	(אווכ	٦	IID	
ALL	- `	ווכ	(UC	<i>,</i>		H

ALL STRUCTURAL STEEL SHALL BE AASHTO M270 GRADE 50W AND PAINTED IN ACCORDANCE WITH SYSTEM 5 OR SYSTEM 6 OF THE STRUCTURAL STEEL SHOP COATINGS PROGRAM AND SECTION 442-8 OF THE STANDARD SPECIFICATIONS UNLESS OTHERWISE NOTED IN THE PLANS.

ALL DIMENSIONS SHOWN ARE HORIZONTAL OR VERTICAL,UNLESS OTHERWISE NOTED.

ALL FIELD CONNECTIONS TO BE $\frac{7}{8}$ " Ø DIA.HIGH STRENGTH BOLTS UNLESS OTHERWISE NOTED.

BEARING STIFFENERS ARE TO BE PLACED NORMAL TO THE WEB OF THE GIRDER AND SHALL BE PLUMB IN THE FINAL CONDITION.

PERMITTED FLANGE AND WEB SHOP SPLICES SHALL NOT BE LOCATED WITHIN 15 FEET OF MAXIMUM DEAD LOAD DEFLECTION (NOR WITHIN 15 FEET OF INTERMEDIATE BEARINGS OF CONTINUOUS UNITS). KEEP 2 FEET MINIMUM BETWEEN WEB AND FLANGE SHOP SPLICES. KEEP 6" MINIMUM BETWEEN CONNECTOR PLATE OR TRANSVERSE STIFFENER WELD AND WEB OR FLANGE SHOP SPLICES.

STUDS ON GIRDERS MAY BE SHIFTED UP TO 1" IF NECESSARY TO CLEAR FLANGE SPLICE WELDS.

JSER: PPETERSO DATE: 10/

 \mathcal{O}

DES BY:S.NIFONG	DATE : 07/19	DWG BY: B.PETERSON	DATE :07/19
DES CHK: G.SCHMITZ	DATE : 07/19	CHK BY: S.NIFONG	DATE : 08/19

<u>Framing plan - unit 1</u>

STRUCTURAL STEEL NOTES

TENSION ON THE AASHTO M164 BOLTS SHALL BE CALIBRATED USING DIRECT TENSION INDICATOR WASHERS IN ACCORDANCE WITH ARTICLE 440-8 OF THE STANDARD SPECIFICATIONS.

ENDS OF GIRDERS SHALL BE PLUMB IN THE FINAL CONDITION.

STRUCTURAL STEEL ERECTION IN A CONTINUOUS UNIT SHALL BE COMPLETE BEFORE FALSEWORK OR FORMS ARE PLACED ON THE UNIT.

FOR TEMPORARY BENTS, SEE SPECIAL PROVISIONS.

FABRICATORS SHALL DETAIL DIAPHRAGM MEMBERS AND CONNECTIONS FOR NO-LOAD FIT UP.

FOR FIELD SPLICE TYPES, SEE "SUPERSTRUCTURE BOLTED FIELD SPLICE DETAILS" SHEETS.

FOR DIAPHRAGM TYPES, SEE "SUPERSTRUCTURE STRUCTURAL STEEL DETAILS" SHEETS.

PROJECT NO	U-2579AB
FORSYTH	COUNTY

STATION: 47+63.62 -Y15FLYBD-

STATE OF NORTH CAROLINA DEPARTMENT OF TRANSPORTATION RALEIGH

SUPERSTRUCTURE FRAMING PLAN UNIT 1



 REVISIONS
 SHEET NO.

 NO.
 BY:
 DATE:
 NO.
 BY:
 DATE:
 SO5-030

 1
 - - 3
 - - TOTAL SHEETS 116

 2
 - - 4
 - - 116

DOCUMENT NOT CONSIDERED FINAL UNLESS ALL SIGNATURES COMPLETED

HDR Engineering, Inc. of the Carolinas 555 Fayetteville St., Suite 900 Raleigh, N.C. 27601 N.C.B.E.L.S. License Number: F-0116