


ELEVATION

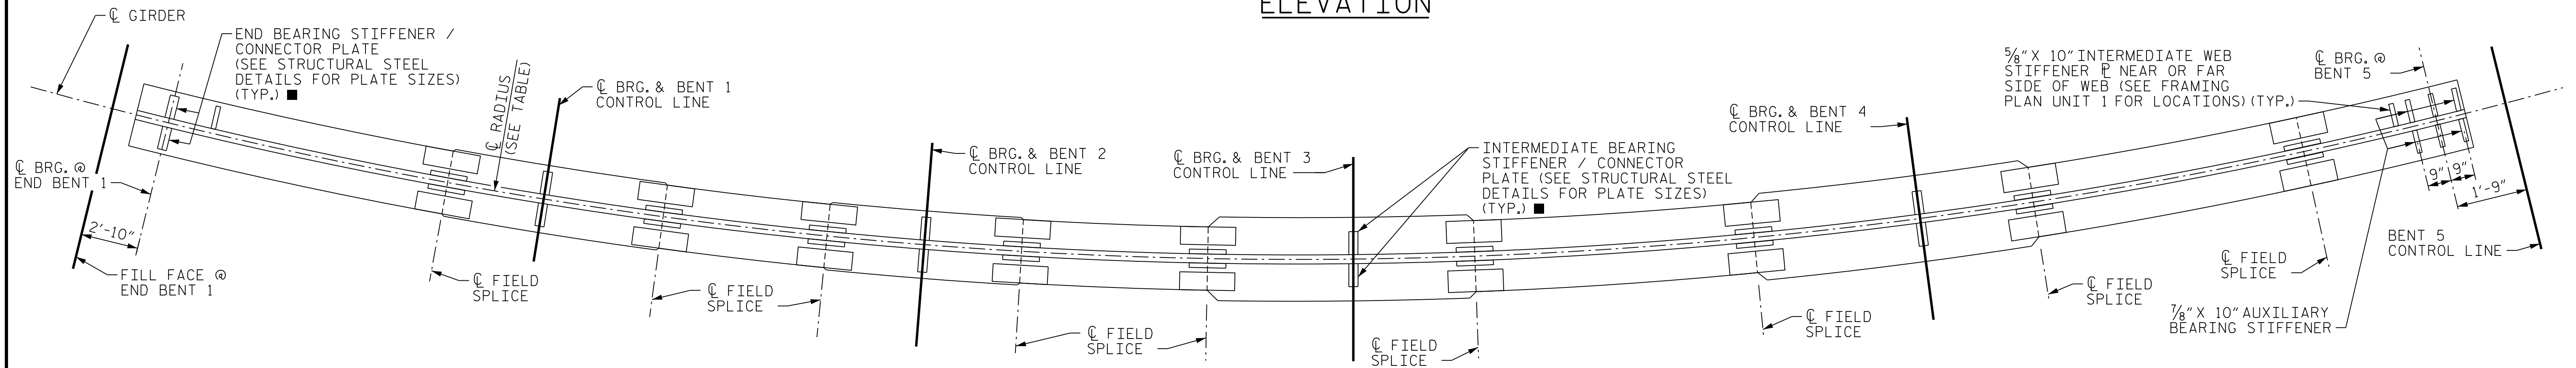

PLAN OF BOTTOM FLANGE

■ = SEE TABLE OF BEARING STIFFENERS ON "STRUCTURAL STEEL DETAILS" SHEET 1 OF 3.

PROJECT NO. U-2579AB
 FORSYTH COUNTY
 STATION: 58+33.94 -Y15FLYCA-

SHEET 1 OF 2

STATE OF NORTH CAROLINA
 DEPARTMENT OF TRANSPORTATION
 RALEIGH

SUPERSTRUCTURE
 GIRDER DETAILS
 UNIT 1



Dominic A. Coletti 10/15/2021

NOTES

- SEE "SUPERSTRUCTURE GIRDER DETAILS, UNIT 2" SHEET FOR NOTES.
- FOR DIMENSIONS, SEE SHEET 2 OF 2.
- SEE SHEET "FRAMING PLAN - UNIT 1" FOR FIELD SPLICE TYPES.



DOCUMENT NOT CONSIDERED FINAL
 UNLESS ALL SIGNATURES COMPLETED

| REVISIONS | | | | | |
|-----------|-----|-------|-----|-----|-------|
| NO. | BY: | DATE: | NO. | BY: | DATE: |
| 1 | -- | -- | 3 | -- | -- |
| 2 | -- | -- | 4 | -- | -- |

SHEET NO. 506-034
 TOTAL SHEETS 129

PLOT DRIVER: NCDOT.pdf_color_eng-50.plt
 USER: PETERSON
 DATE: 10/14/2021
 TIME: 5:14:13 PM
 FILE: ... \SUPERS

| | | | |
|--------------------|-------------|---------------------|-------------|
| DES BY: G. SCHMITZ | DATE: 07/19 | DWG BY: B. PETERSON | DATE: 07/19 |
| DES CHK: D. OLDS | DATE: 08/19 | CHK BY: G. SCHMITZ | DATE: 09/19 |