


LOCATION SKETCH

FOR UTILITY INFORMATION, SEE UTILITY PLANS AND SPECIAL PROVISIONS

TOTAL STRUCTURE QUANTITIES	
CLASS A CONCRETE	
BARREL @ 0.889 C.Y./FT.	317.3 C.Y.
WINGS ETC.	33.8 C.Y.
TOTAL	351.1 C.Y.
REINFORCING STEEL	
BARREL, HEADWALLS	51,823 LBS.
WINGS	3,623 LBS.
TOTAL	55,446 LBS.
CULVERT EXCAVATION	LUMP SUM
FOUNDATION CONDITIONING MATERIAL	269 TONS
GEOTEXTILE FOR DRAINAGE	980 SY

HYDRAULIC DATA	
DESIGN DISCHARGE	= 150 CFS
FREQUENCY OF DESIGN FLOOD	= 50 YR.
DESIGN HIGH WATER ELEVATION	= 856.7
DRAINAGE AREA	= 0.06 SQ. MI.
BASE DISCHARGE (Q100)	= 160 CFS
BASE HIGH WATER ELEVATION	= 856.9
OVERTOPPING FLOOD DATA	
OVERTOPPING DISCHARGE	= 575 CFS
FREQUENCY OF OVERTOPPING FLOOD	= >500 YR.
OVERTOPPING FLOOD ELEVATION	= 884.5

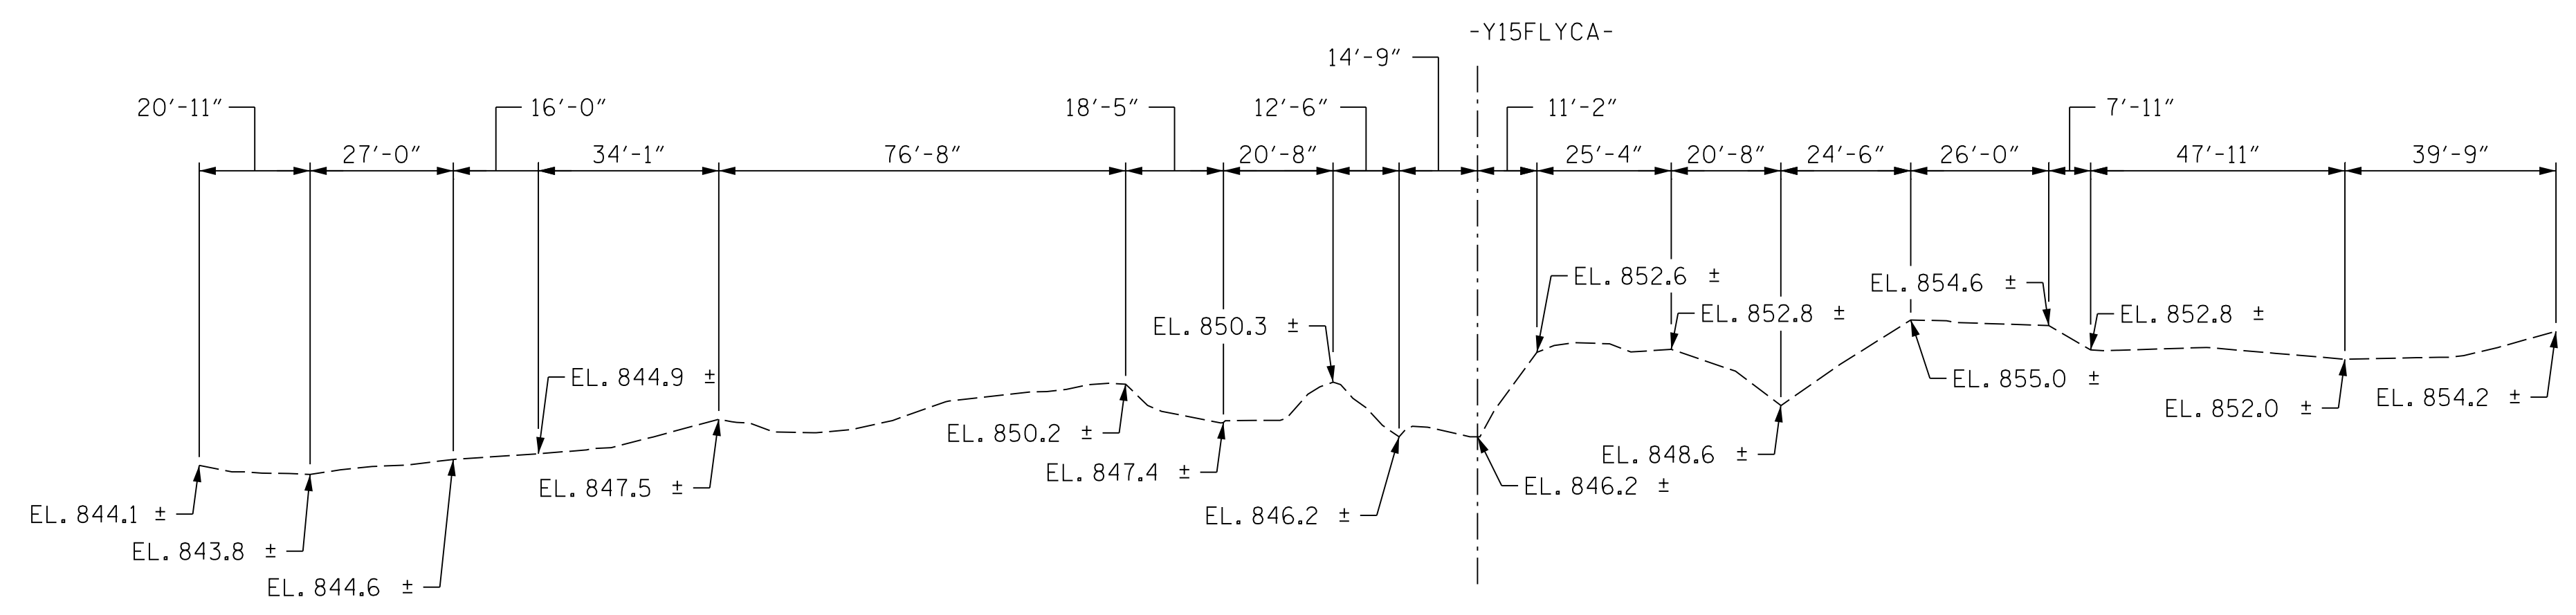

PROFILE ALONG CULVERT

SAMPLE BAR REPLACEMENT	
SIZE	LENGTH
#3	6'-2"
#4	7'-4"
#5	8'-6"
#6	9'-8"
#7	10'-10"
#8	12'-0"
#9	13'-2"
#10	14'-6"
#11	15'-10"

NOTE: SAMPLE BAR REPLACEMENT LENGTHS BASED ON 30" (SAMPLE LENGTH) PLUS TWO SPICE LENGTHS AND fy = 60 ksi.

NOTES


- ASSUMED LIVE LOAD = HL-93 OR ALTERNATE LOADING.
- DESIGN FILL = 40.35'
- FOR OTHER DESIGN DATA AND NOTES, SEE STANDARD NOTE SHEET.
- 3" Ø WEEP HOLES INDICATED TO BE IN ACCORDANCE WITH THE SPECIFICATIONS.
- CONCRETE IN THE CULVERTS TO BE POURED IN THE FOLLOWING ORDER:
 1. WING FOOTINGS AND FLOOR SLAB INCLUDING 4" OF ALL VERTICAL WALLS.
 2. THE REMAINING PORTIONS OF THE WALLS AND WINGS FULL HEIGHT FOLLOWED BY ROOF SLAB AND HEADWALLS.
- THE RESIDENT ENGINEER SHALL CHECK THE LENGTH OF CULVERT BEFORE STAKING IT OUT TO MAKE CERTAIN THAT IT WILL PROPERLY TAKE CARE OF THE FILL.
- DIMENSIONS FOR WING LAYOUT AS WELL AS ADDITIONAL REINFORCING STEEL EMBEDDED IN BARREL ARE SHOWN ON THE WING SHEETS.
- TRANSVERSE CONSTRUCTION JOINTS SHALL BE USED IN THE BARREL, SPACED TO LIMIT THE POURS TO A MAXIMUM OF 70 FEET. LOCATION OF JOINTS SHALL BE SUBJECT TO APPROVAL OF THE ENGINEER.
- A 3 FOOT STRIP OF GEOTEXTILE SHALL BE ATTACHED TO THE FILL FACE OF THE WING COVERING THE ENTIRE LENGTH OF THE EXPANSION JOINT.
- THE CONTRACTOR SHALL PROVIDE INDEPENDENT ASSURANCE SAMPLES OF REINFORCING STEEL AS FOLLOWS: FOR PROJECTS REQUIRING UP TO 400 TONS OF REINFORCING STEEL, ONE 30 INCH SAMPLE OF EACH SIZE BAR USED, AND FOR PROJECTS REQUIRING OVER 400 TONS OF REINFORCING STEEL, TWO 30 INCH SAMPLES OF EACH SIZE BAR USED. THE SAMPLE BARS SHOULD COME FROM STEEL ACTUALLY USED IN THE PROJECT AND THE SAMPLE BARS SHOULD BE REPLACED BY SPLICED BARS AS SPECIFIED IN THE SAMPLE BAR REPLACEMENT CHART. PAYMENT FOR THE SAMPLE BARS AND REPLACEMENT REINFORCING STEEL SHALL BE CONSIDERED INCIDENTAL TO THE VARIOUS PAY ITEMS.
- FOR CULVERT DIVERSION DETAILS AND PAY ITEM, SEE EROSION CONTROL PLANS.
- FOR FALSEWORK AND FORMWORK, SEE SPECIAL PROVISIONS.
- FOR CRANE SAFETY, SEE SPECIAL PROVISIONS.
- FOR GROUT FOR STRUCTURES, SEE SPECIAL PROVISIONS.
- FOR SUBMITTAL OF WORKING DRAWINGS, SEE SPECIAL PROVISIONS.
- AT THE CONTRACTOR'S OPTION, HE MAY SPLICE THE VERTICAL REINFORCING STEEL IN THE INTERIOR FACE OF EXTERIOR WALL ABOVE LOWER WALL CONSTRUCTION JOINT. THE SPLICE LENGTH SHALL BE AS PROVIDED IN THE SPLICE LENGTH CHART SHOWN ON THE PLANS. EXTRA WEIGHT OF STEEL DUE TO THE SPLICES SHALL BE PAID FOR BY THE CONTRACTOR.
- NO PRECAST REINFORCED BOX CULVERT OPTION WILL BE ALLOWED.
- FOR BOX CULVERT EXCAVATION, SEE SECTION 414 OF THE STANDARD SPECIFICATIONS.
- THE REINFORCED CONCRETE BOX CULVERT SHALL BE PLACED ON THE STANDARD 1.0 FOOT BLANKET OF FOUNDATION CONDITIONING MATERIAL.
- INSTALL TYPE 2 GEOTEXTILE ON THE SIDES AND TOP OF THE CULVERT FOR ITS ENTIRE LENGTH. OVERLAP GEOTEXTILES A MINIMUM OF 18 INCHES. ESTIMATED TYPE 2 GEOTEXTILE QUANTITY - 980 SYDS.
- THE REINFORCED CONCRETE BOX CULVERT SHALL BE CONSTRUCTED WITH 6 INCHES OF CAMBER TO ACCOUNT FOR ANTICIPATED SETTLEMENT.

PROJECT NO. U-2579AB
 FORSYTH COUNTY
 STATION: 43+66.60 -Y15FLYCA-
 SHEET 1 OF 5



10/11/2021

DES BY: T. MCALEENAN	DATE: 10/19	DWG BY: T. MCALEENAN	DATE: 10/19
DES CHK: R. TURNAGE	DATE: 10/19	CHK BY: R. TURNAGE	DATE: 10/19

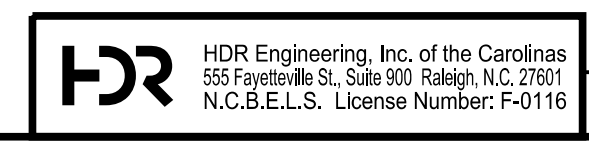

DOCUMENT NOT CONSIDERED FINAL UNLESS ALL SIGNATURES COMPLETED

REVISIONS					
NO.	BY:	DATE:	NO.	BY:	DATE:
1			3		
2			4		

SHEET NO. C3-1	TOTAL SHEETS 5
----------------	----------------

PLOT DRIVER: NCDOT.pdf_color_eng-50.ppt
 USER: PPETERSO
 DATE: 10/17/2021
 TIME: 8:11:18 AM
 FILE: ... \GENERAL DRAWING LOCATION SKETCH