

1223 Jones Franklin Rd.  
Raleigh, N.C. 27606  
License No. F-0377  
Bus: 919 851 8077  
Fax: 919 851 8107

|  |                                   |
|--|-----------------------------------|
| PROJECT REFERENCE NO.<br><b>U-5888</b> | SHEET NO.<br><b>EC-5/CONST. 5</b> |
| RW SHEET NO.                           |                                   |
| ROADWAY DESIGN ENGINEER                | HYDRAULICS ENGINEER               |

**DOCUMENT NOT CONSIDERED FINAL UNLESS ALL SIGNATURES COMPLETED**

**NOTE:** PERIMETER EROSION CONTROL MEASURES SHALL BE INSTALLED DURING CLEARING AND GRUBBING PHASE.

**CLEARING AND GRUBBING EROSION CONTROL FOR CONSTRUCTION SHEET 5**


**36 x 12 x 3  
1.5 inch Skimmer  
with 0.5 inch  
Orifice Diameter  
4 ft. weir  
ID 5.01**

**MATCHLINE -Y5- STA. 14+00 SEE SHEET 7**

**MATCHLINE -Y6- STA. 11+00 SEE SHEET 7**

**MATCHLINE -L2- STA. 18+80 SEE SHEET 6**

**MATCHLINE -L1- STA. 14+80 SEE SHEET 4**

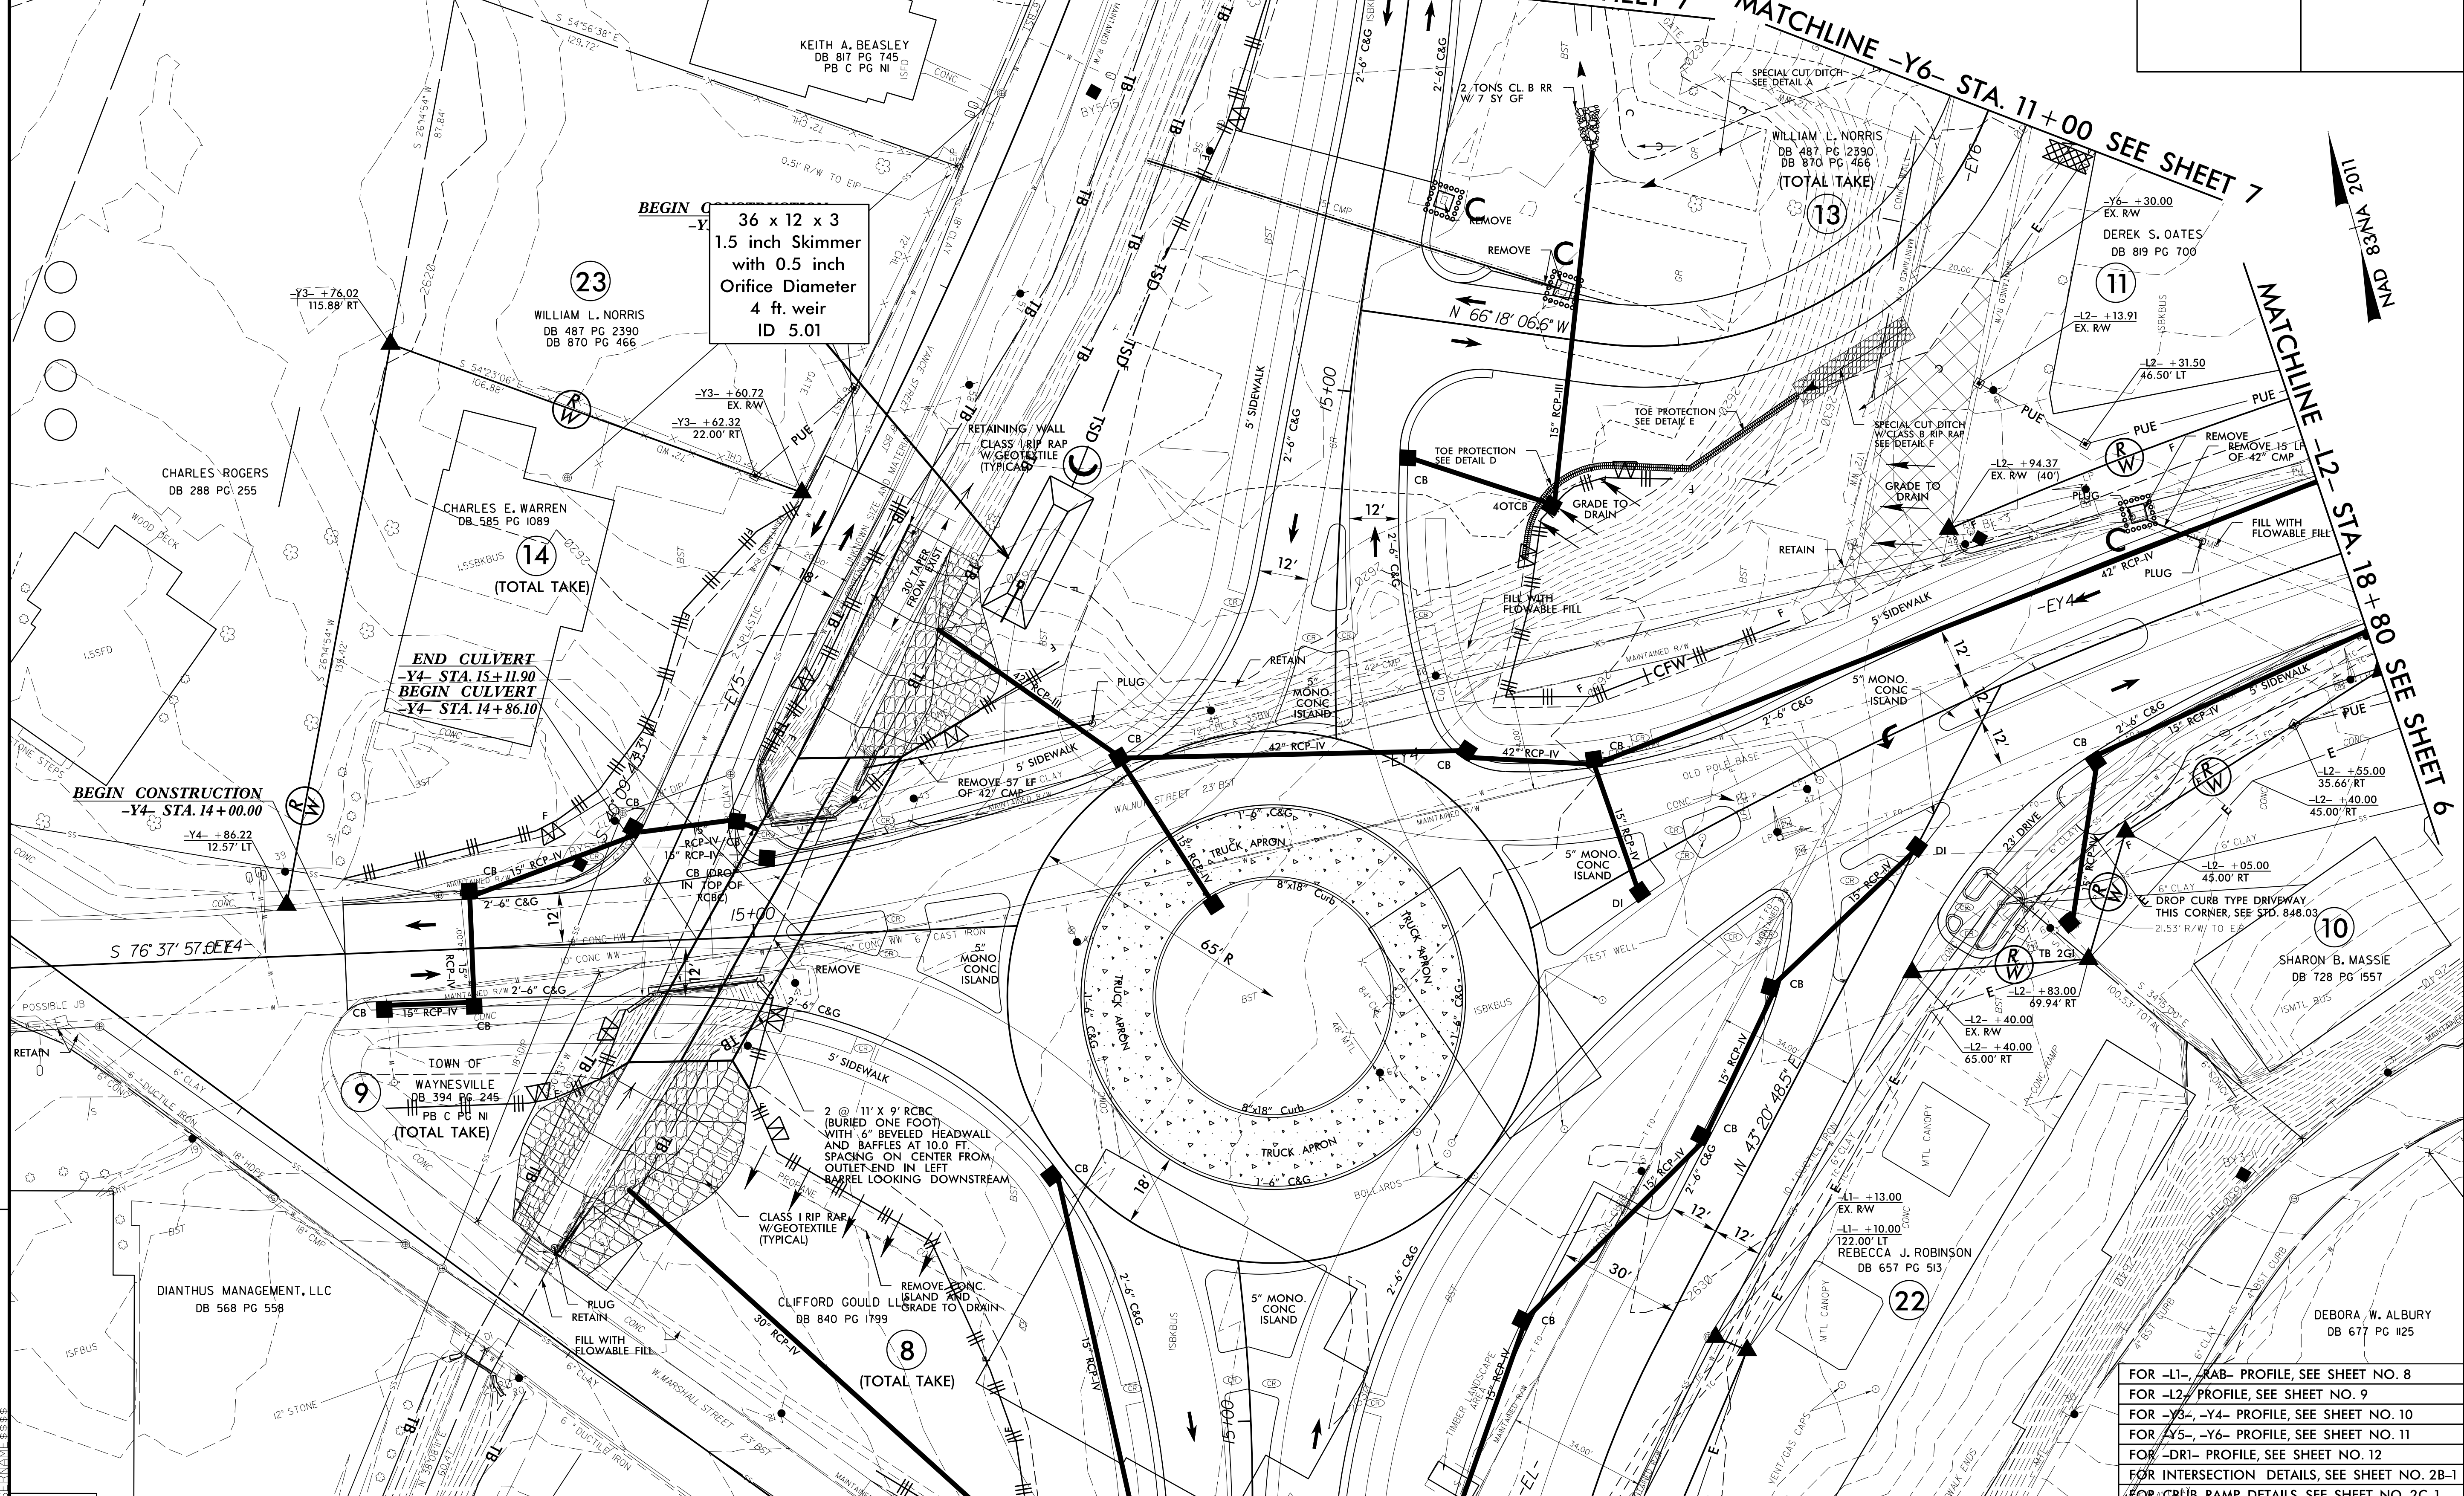

- FOR -L1-, -RAB- PROFILE, SEE SHEET NO. 8
- FOR -L2-, PROFILE, SEE SHEET NO. 9
- FOR -Y3-, -Y4- PROFILE, SEE SHEET NO. 10
- FOR -Y5-, -Y6- PROFILE, SEE SHEET NO. 11
- FOR -DR1- PROFILE, SEE SHEET NO. 12
- FOR INTERSECTION DETAILS, SEE SHEET NO. 2B-1
- FOR CURB RAMP DETAILS, SEE SHEET NO. 2C-1

REVISIONS

DATE: 11/15/2011  
 TIME: 10:00 AM  
 USER: JACOB  
 PROJECT: U-5888  
 SHEET: EC-5/CONST. 5  
 DRAWING: 11/15/2011 10:00 AM