

ETHERILL ENGINEERING
 1223 Jones Franklin Rd.
 Raleigh, N.C. 27606
 License No. F-0377
 Bus: 919 851 8077
 Fax: 919 851 8107

TRANSPORTATION PLANNING/DESIGN - BRIDGE/STRUCTURE DESIGN
 CIVIL/SITE DESIGN - GIS/GPS - CONSTRUCTION OBSERVATION

**DOCUMENT NOT CONSIDERED FINAL
 UNLESS ALL SIGNATURES COMPLETED**


PROJECT REFERENCE NO. U-5888	SHEET NO. EC-6/CONST. 6
RW SHEET NO.	
ROADWAY DESIGN ENGINEER	HYDRAULICS ENGINEER

CLEARING AND GRUBBING
 EROSION CONTROL FOR
 CONSTRUCTION SHEET 6

NOTE:
 PERIMETER EROSION CONTROL MEASURES SHALL BE
 INSTALLED DURING CLEARING AND GRUBBING PHASE.

**END GRADE
 BEGIN MILL AND OVERLAY OF EXISTING PAVEMENT
 INSTALL NEW C&G AND SIDEWALK/LT. SIDE
 -L- STA. 19+85.00 TO -L- STA. 22+80.00**

POSSIBLE WATER MAIN WATER VALVE ON RIGHT SIDE OF ROAD WITH WHAT APPEARS TO
 BE A TRENCH BENEATH THE ASPHALT, UNABLE TO DESIGNATE WATER LINE WITH RASHLYE SWEE
 THE LOCATION OF THE WATER VALVE IS APPROXIMATELY 80.00

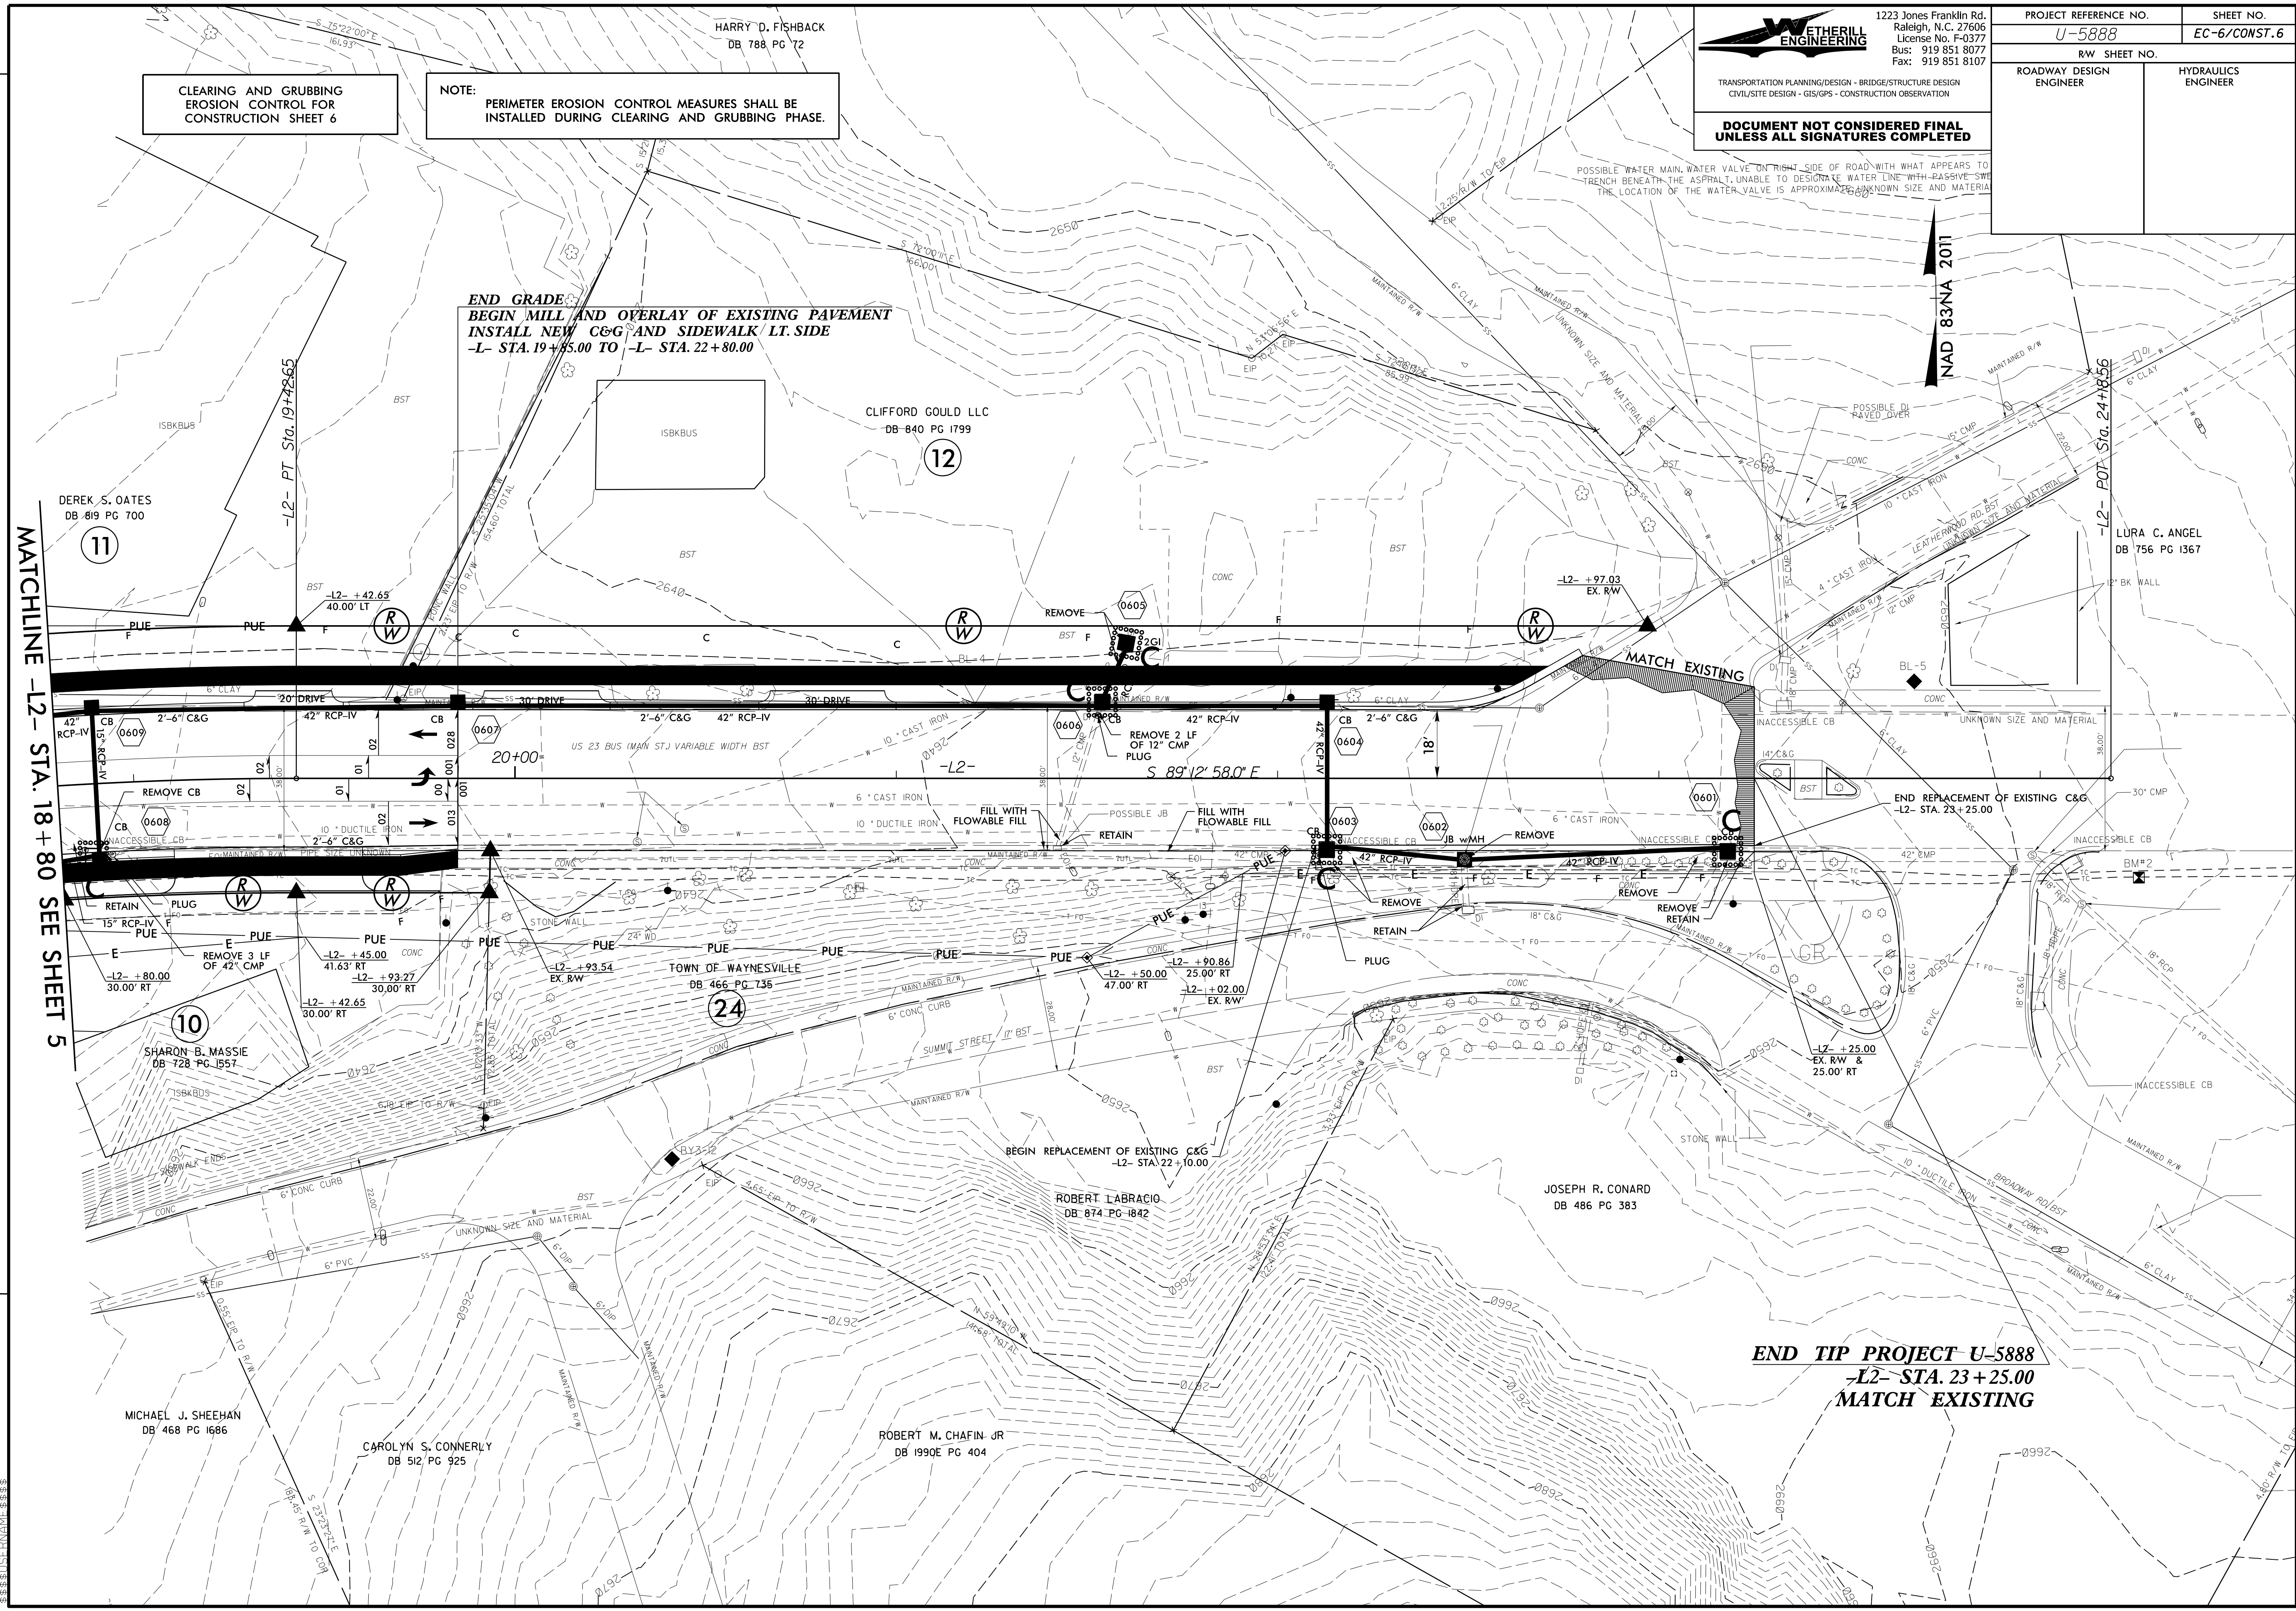

MATCHLINE -L- STA. 18 + 80 SEE SHEET 5

MATCH EXISTING

**END TIP PROJECT U-5888
 -L- STA. 23 + 25.00
 MATCH EXISTING**

REVISIONS

1. 11/15/23
 2. 11/15/23
