

PROJECT REFERENCE NO.	SHEET NO.
R-2233BB	EC-4A/CONST. 4A
RW SHEET NO.	
ROADWAY DESIGN ENGINEER	HYDRAULICS ENGINEER

REVISIONS

ROW REV. - April 17, 2019 - Revised RW line (WET)

ROW REV. - April 17, 2019 - Added Construction Easement line (WET)

ROW REV. - April 17, 2019 - Added Parcels for new Construction Easement line (WET)

ROW REV. - April 16, 2018 - Added RW line (WET)

ROW REV. - April 16, 2018 - Added RW line (WET)

CLEARING AND GRUBBING
EROSION CONTROL FOR
CONSTRUCTION SHEET 4A

NOTE:
PLACE TEMPORARY ROCK SEDIMENT DAMS TYPE - B
AND TEMPORARY ROCK SILT CHECKS TYPE - A AT
DRAINAGE OUTLETS.

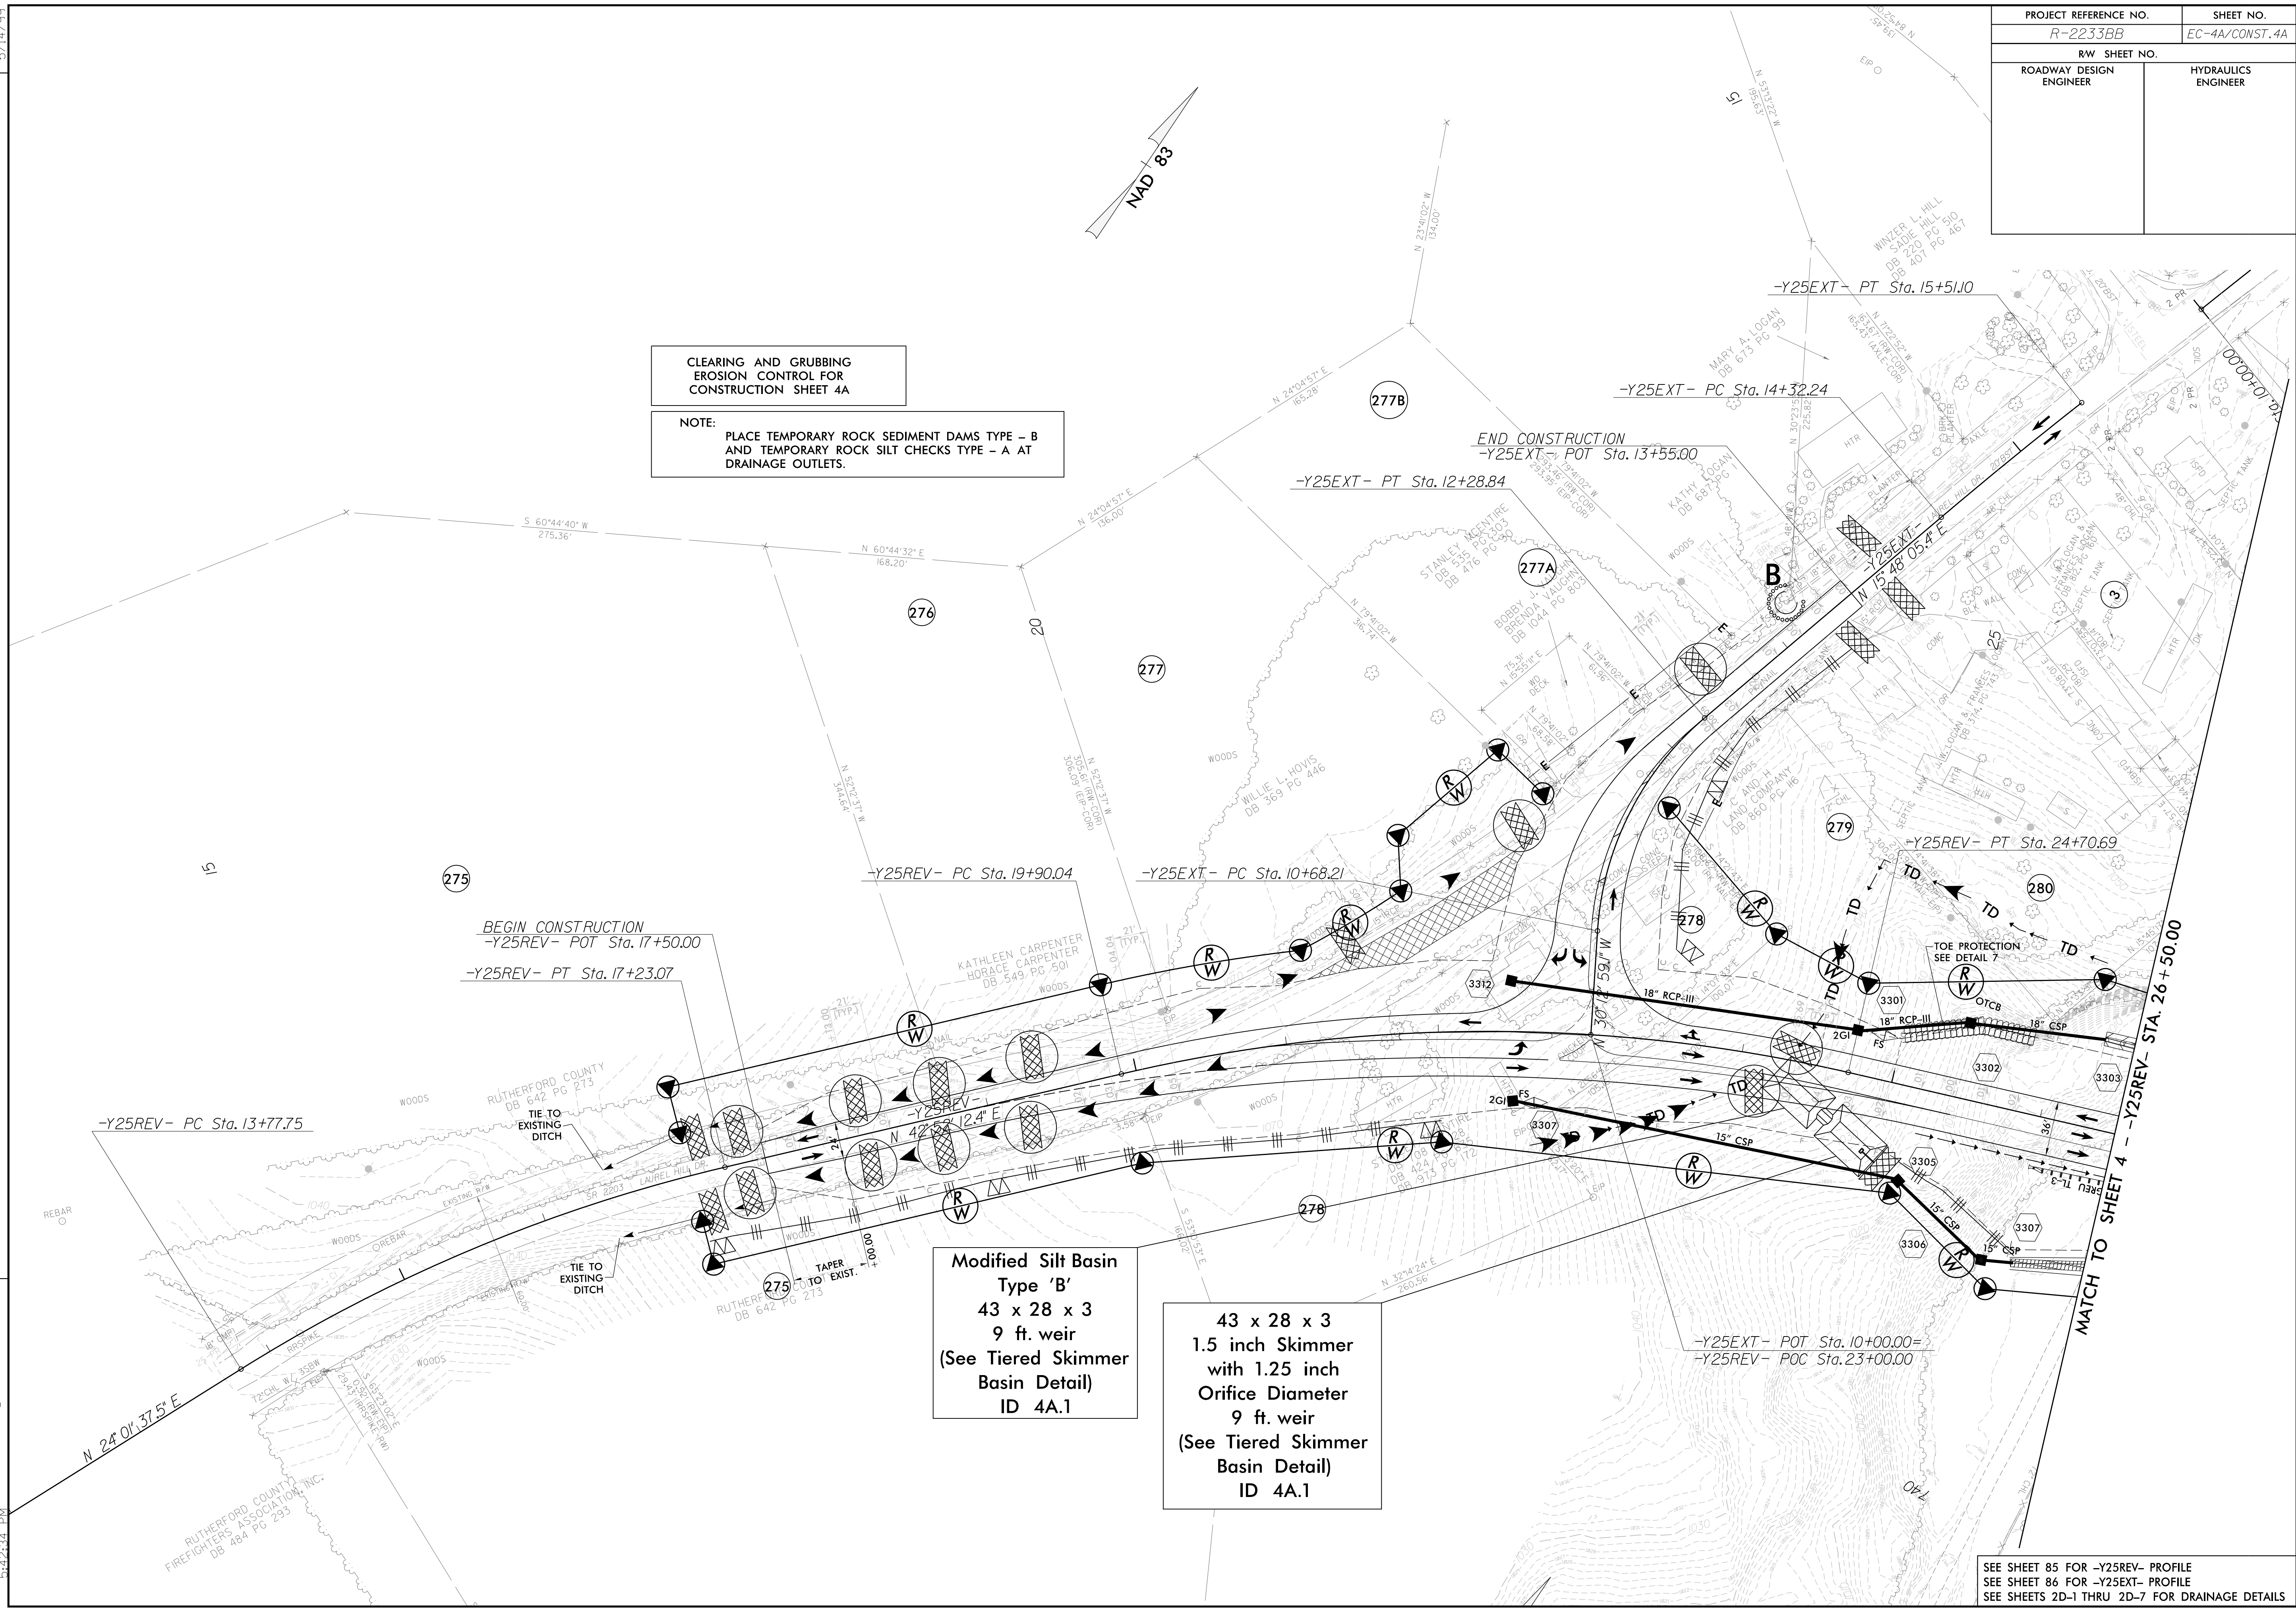

SEE SHEET 85 FOR -Y25REV- PROFILE
SEE SHEET 86 FOR -Y25EXT- PROFILE
SEE SHEETS 2D-1 THRU 2D-7 FOR DRAINAGE DETAILS