


PROJECT REFERENCE NO.		SHEET NO.	
R-2233BB		EC-14/CONST.14	
RW SHEET NO.			
ROADWAY DESIGN ENGINEER		HYDRAULICS ENGINEER	

CLEARING AND GRUBBING
EROSION CONTROL FOR
CONSTRUCTION SHEET 14

NOTE:
PLACE TEMPORARY ROCK SEDIMENT DAMS TYPE - B
AND TEMPORARY ROCK SILT CHECKS TYPE - A AT
DRAINAGE OUTLETS.

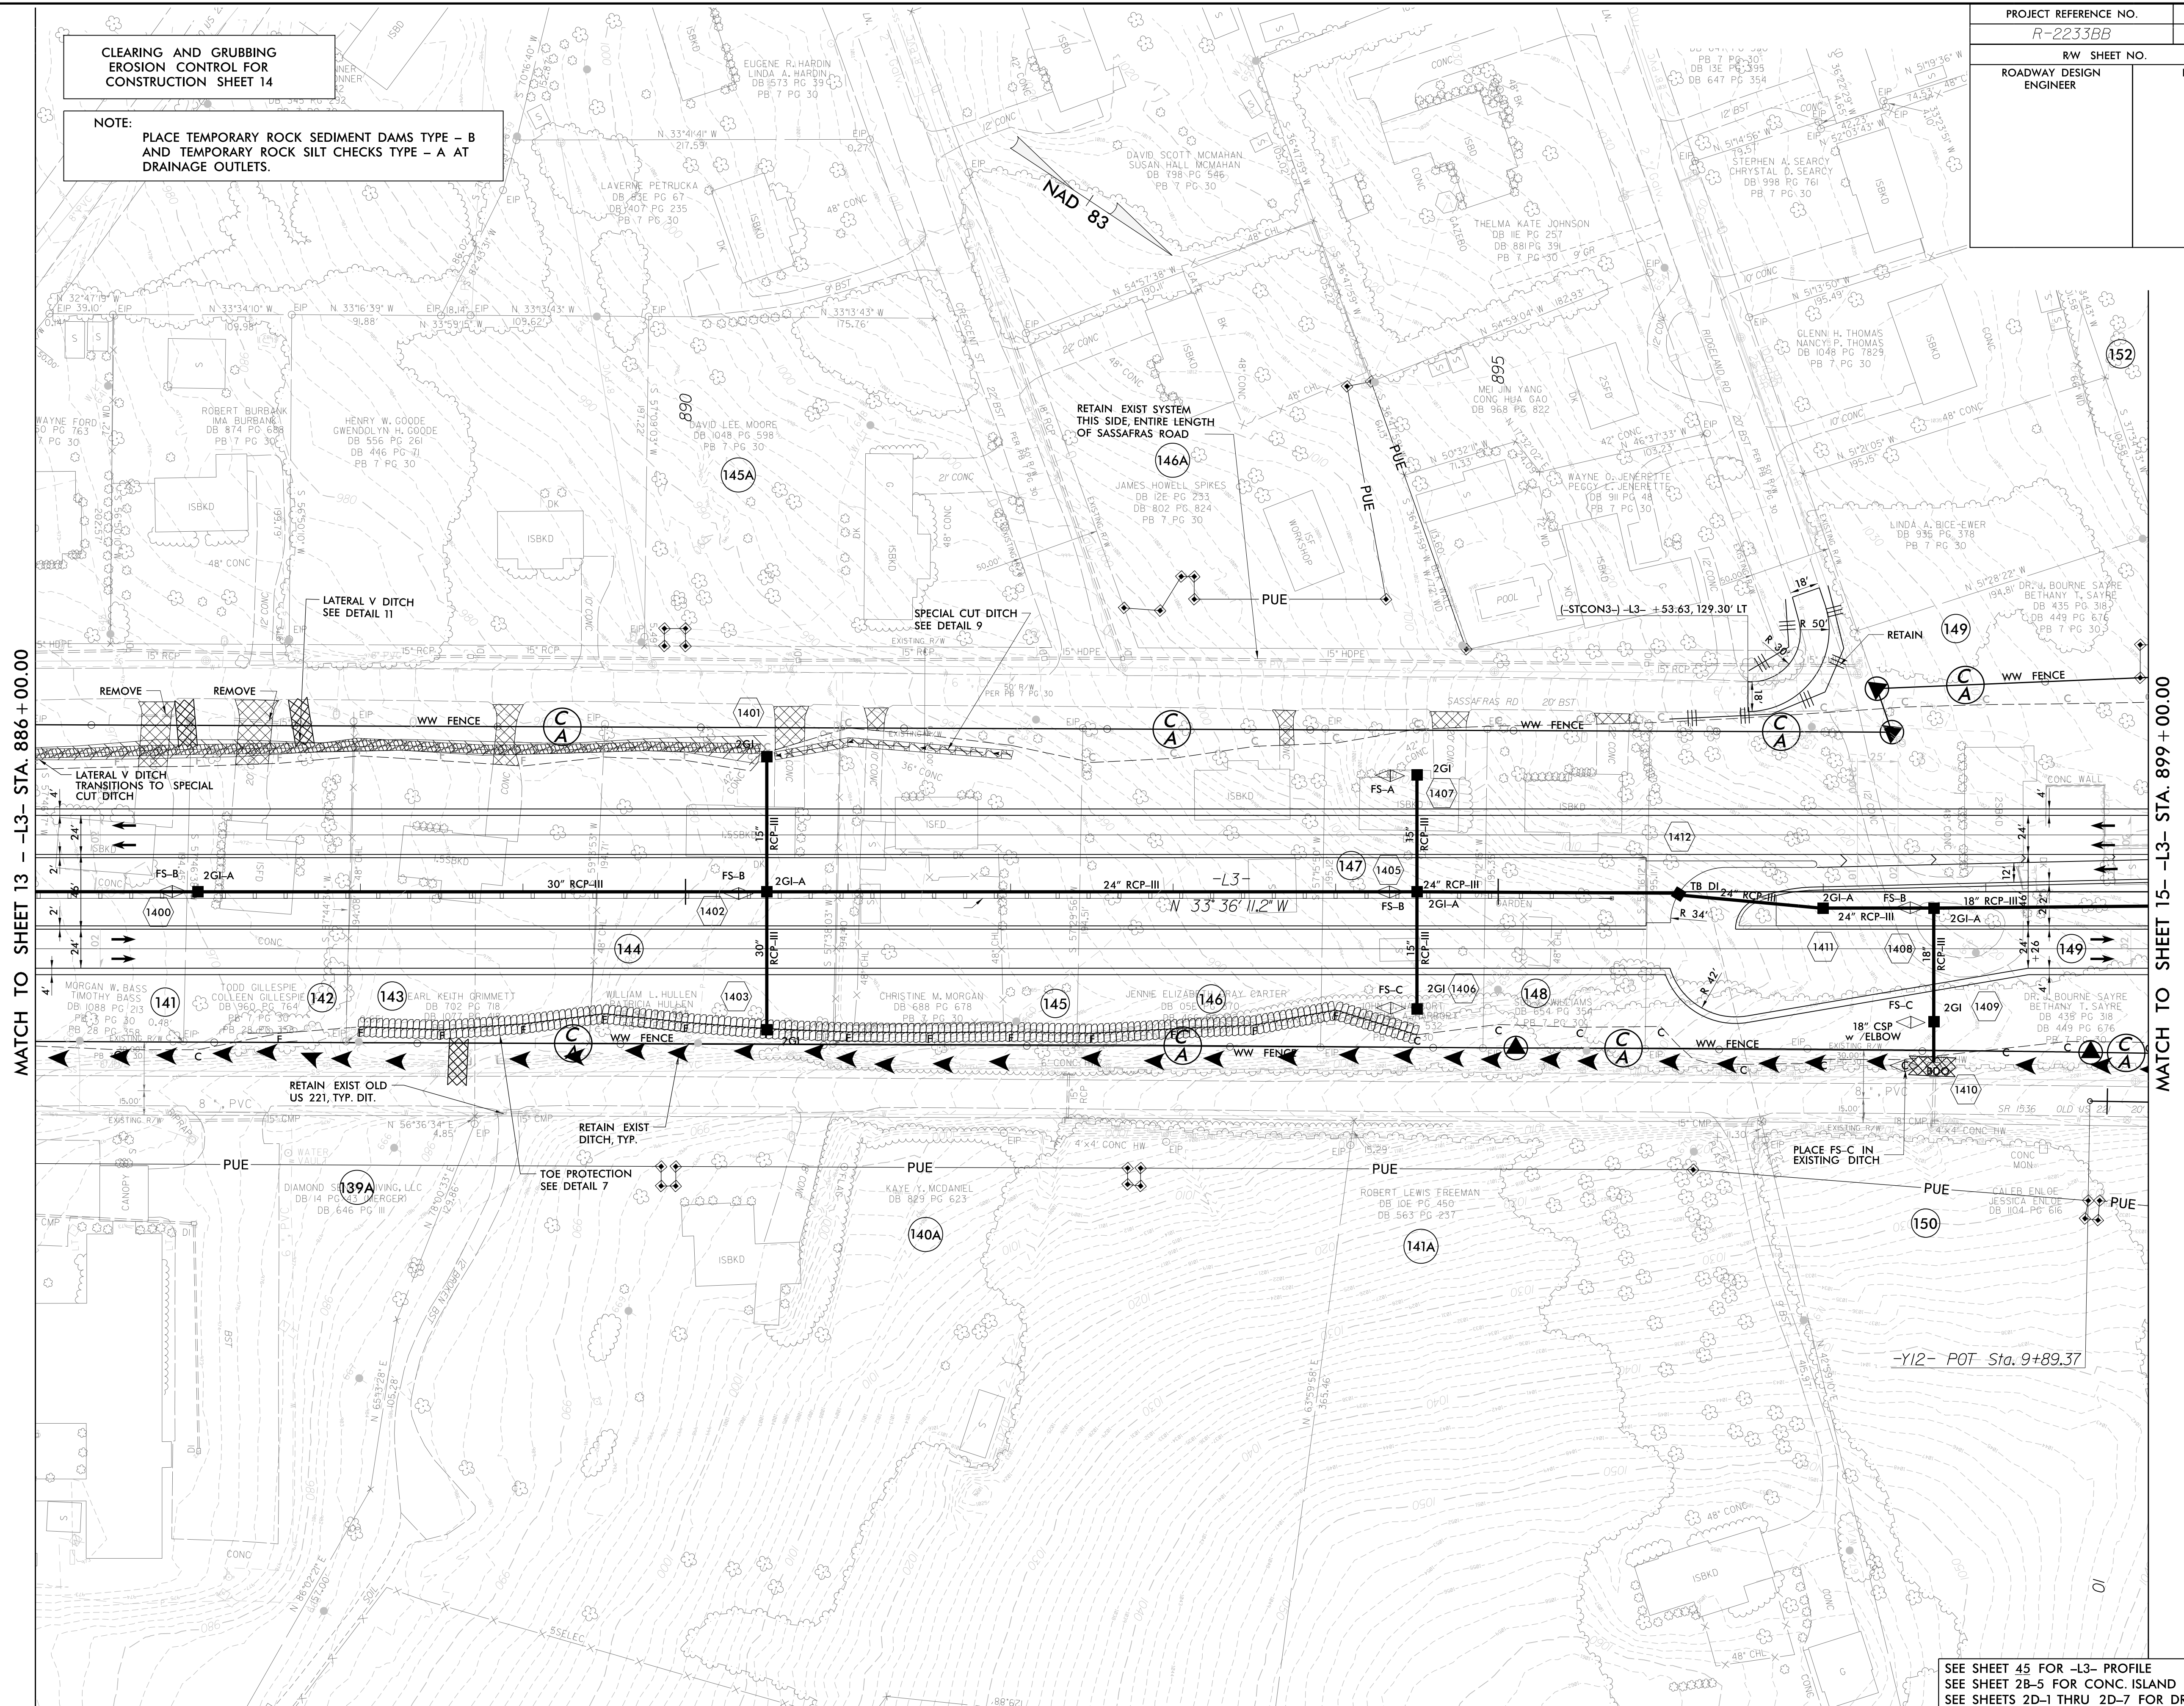

MATCH TO SHEET 13 -- L3-- STA. 886 + 00.00

MATCH TO SHEET 15 -- L3-- STA. 899 + 00.00

SEE SHEET 45 FOR -L3- PROFILE
SEE SHEET 2B-5 FOR CONC. ISLAND DETAILS
SEE SHEETS 2D-1 THRU 2D-7 FOR DRAINAGE DETAILS

3/16/2020 5:43:52 PM R-2233BB-EC_PSH.dgn