


PROJECT REFERENCE NO.	SHEET NO.
R-2233BB	EC-16/CONST.16
RW SHEET NO.	
ROADWAY DESIGN ENGINEER	HYDRAULICS ENGINEER

CLEARING AND GRUBBING  
EROSION CONTROL FOR  
CONSTRUCTION SHEET 16

NOTE:  
PLACE TEMPORARY ROCK SEDIMENT DAMS TYPE - B  
AND TEMPORARY ROCK SILT CHECKS TYPE - A AT  
DRAINAGE OUTLETS.

32 x 70 x 3  
1.5 inch Skimmer  
with 1.25 inch  
Orifice Diameter  
9 ft. weir  
ID 16.1

32 x 64 x 3  
1.5 inch Skimmer  
with 1.25 inch  
Orifice Diameter  
8 ft. weir  
ID 16.2

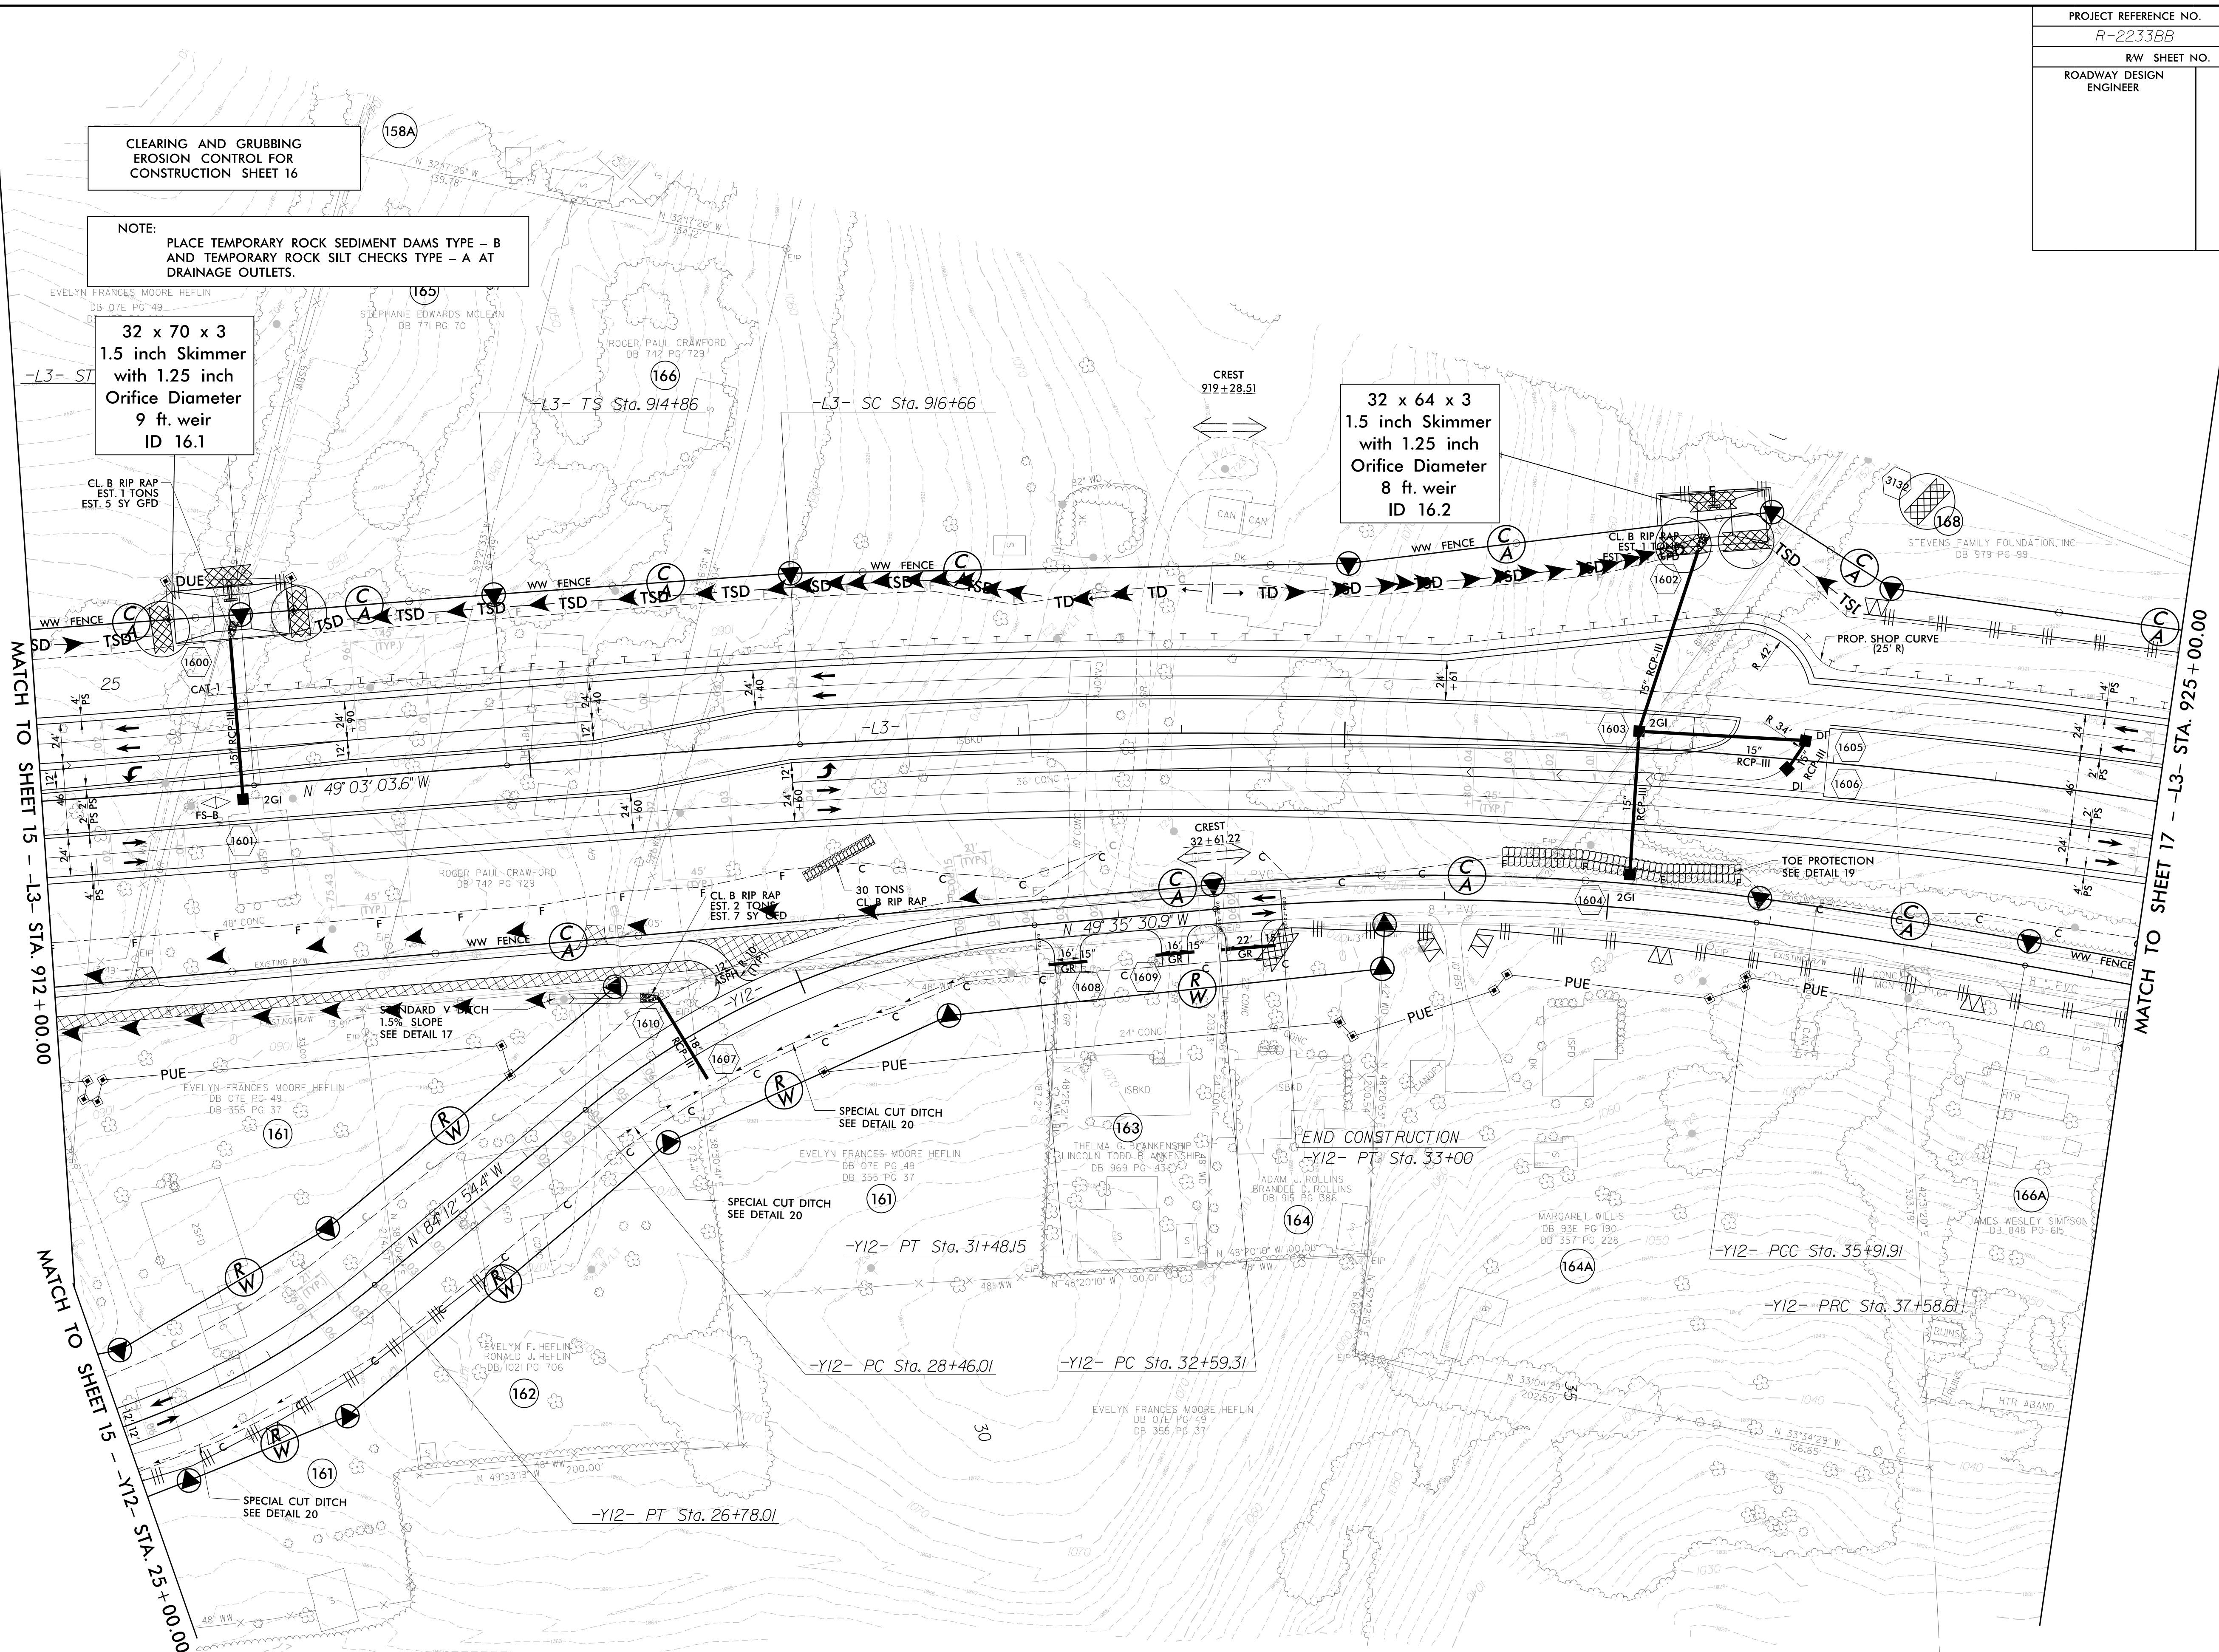

MATCH TO SHEET 15 - L3- STA. 912+00.00

MATCH TO SHEET 15 - Y12- STA. 25+00.00

MATCH TO SHEET 17 - L3- STA. 925+00.00

SEE SHEET 47 FOR -L3- PROFILE  
SEE SHEET 80 FOR -Y12- PROFILE  
SEE SHEET 2B-5 FOR CONC. ISLAND DETAILS  
SEE SHEETS 2D-1 THRU 2D-7 FOR DRAINAGE DETAILS

5/14/99  
3/16/2000  
R-2233BB-EC\_PSH.dgn  
5/44/03