


CLEARING AND GRUBBING
EROSION CONTROL FOR
CONSTRUCTION SHEET 23

NOTE:
UTILIZE FABRIC INSERT INLET PROTECTION DEVICES
IN LIEU OF ROCK INLET SEDIMENT TRAPS, TYPE-C
AS DIRECTED BY ENGINEER.


NOTE:
PLACE TEMPORARY ROCK SEDIMENT DAMS TYPE - B
AND TEMPORARY ROCK SILT CHECKS TYPE - A AT
DRAINAGE OUTLETS.

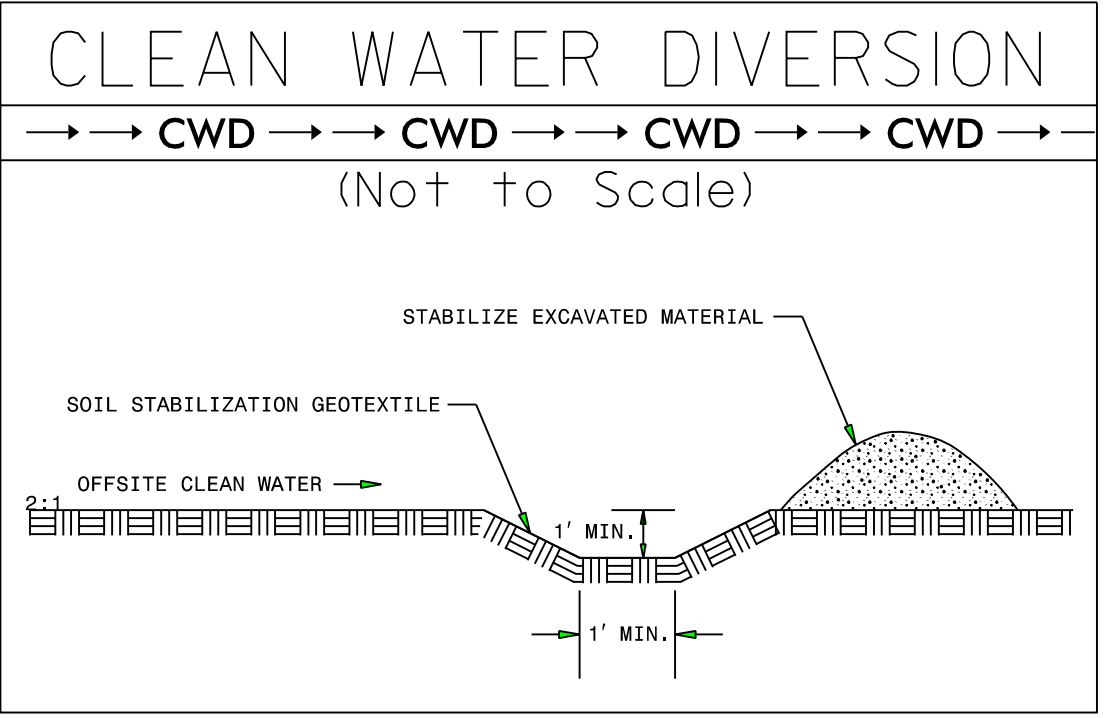

5/14/99
3/16/2020
5/44:44
5:44:44
5:44:44
5:44:44

ROW REV. - December 21, 2017 - Parcel 219 - Added PDE line and pin (WET)
ROW REV. - December 21, 2017 - Parcel 222 - Added PDE line and pin (WET)

PROJECT REFERENCE NO.	SHEET NO.
R-2233BB	EC-23/CONST. 23
RW SHEET NO.	
ROADWAY DESIGN ENGINEER	HYDRAULICS ENGINEER

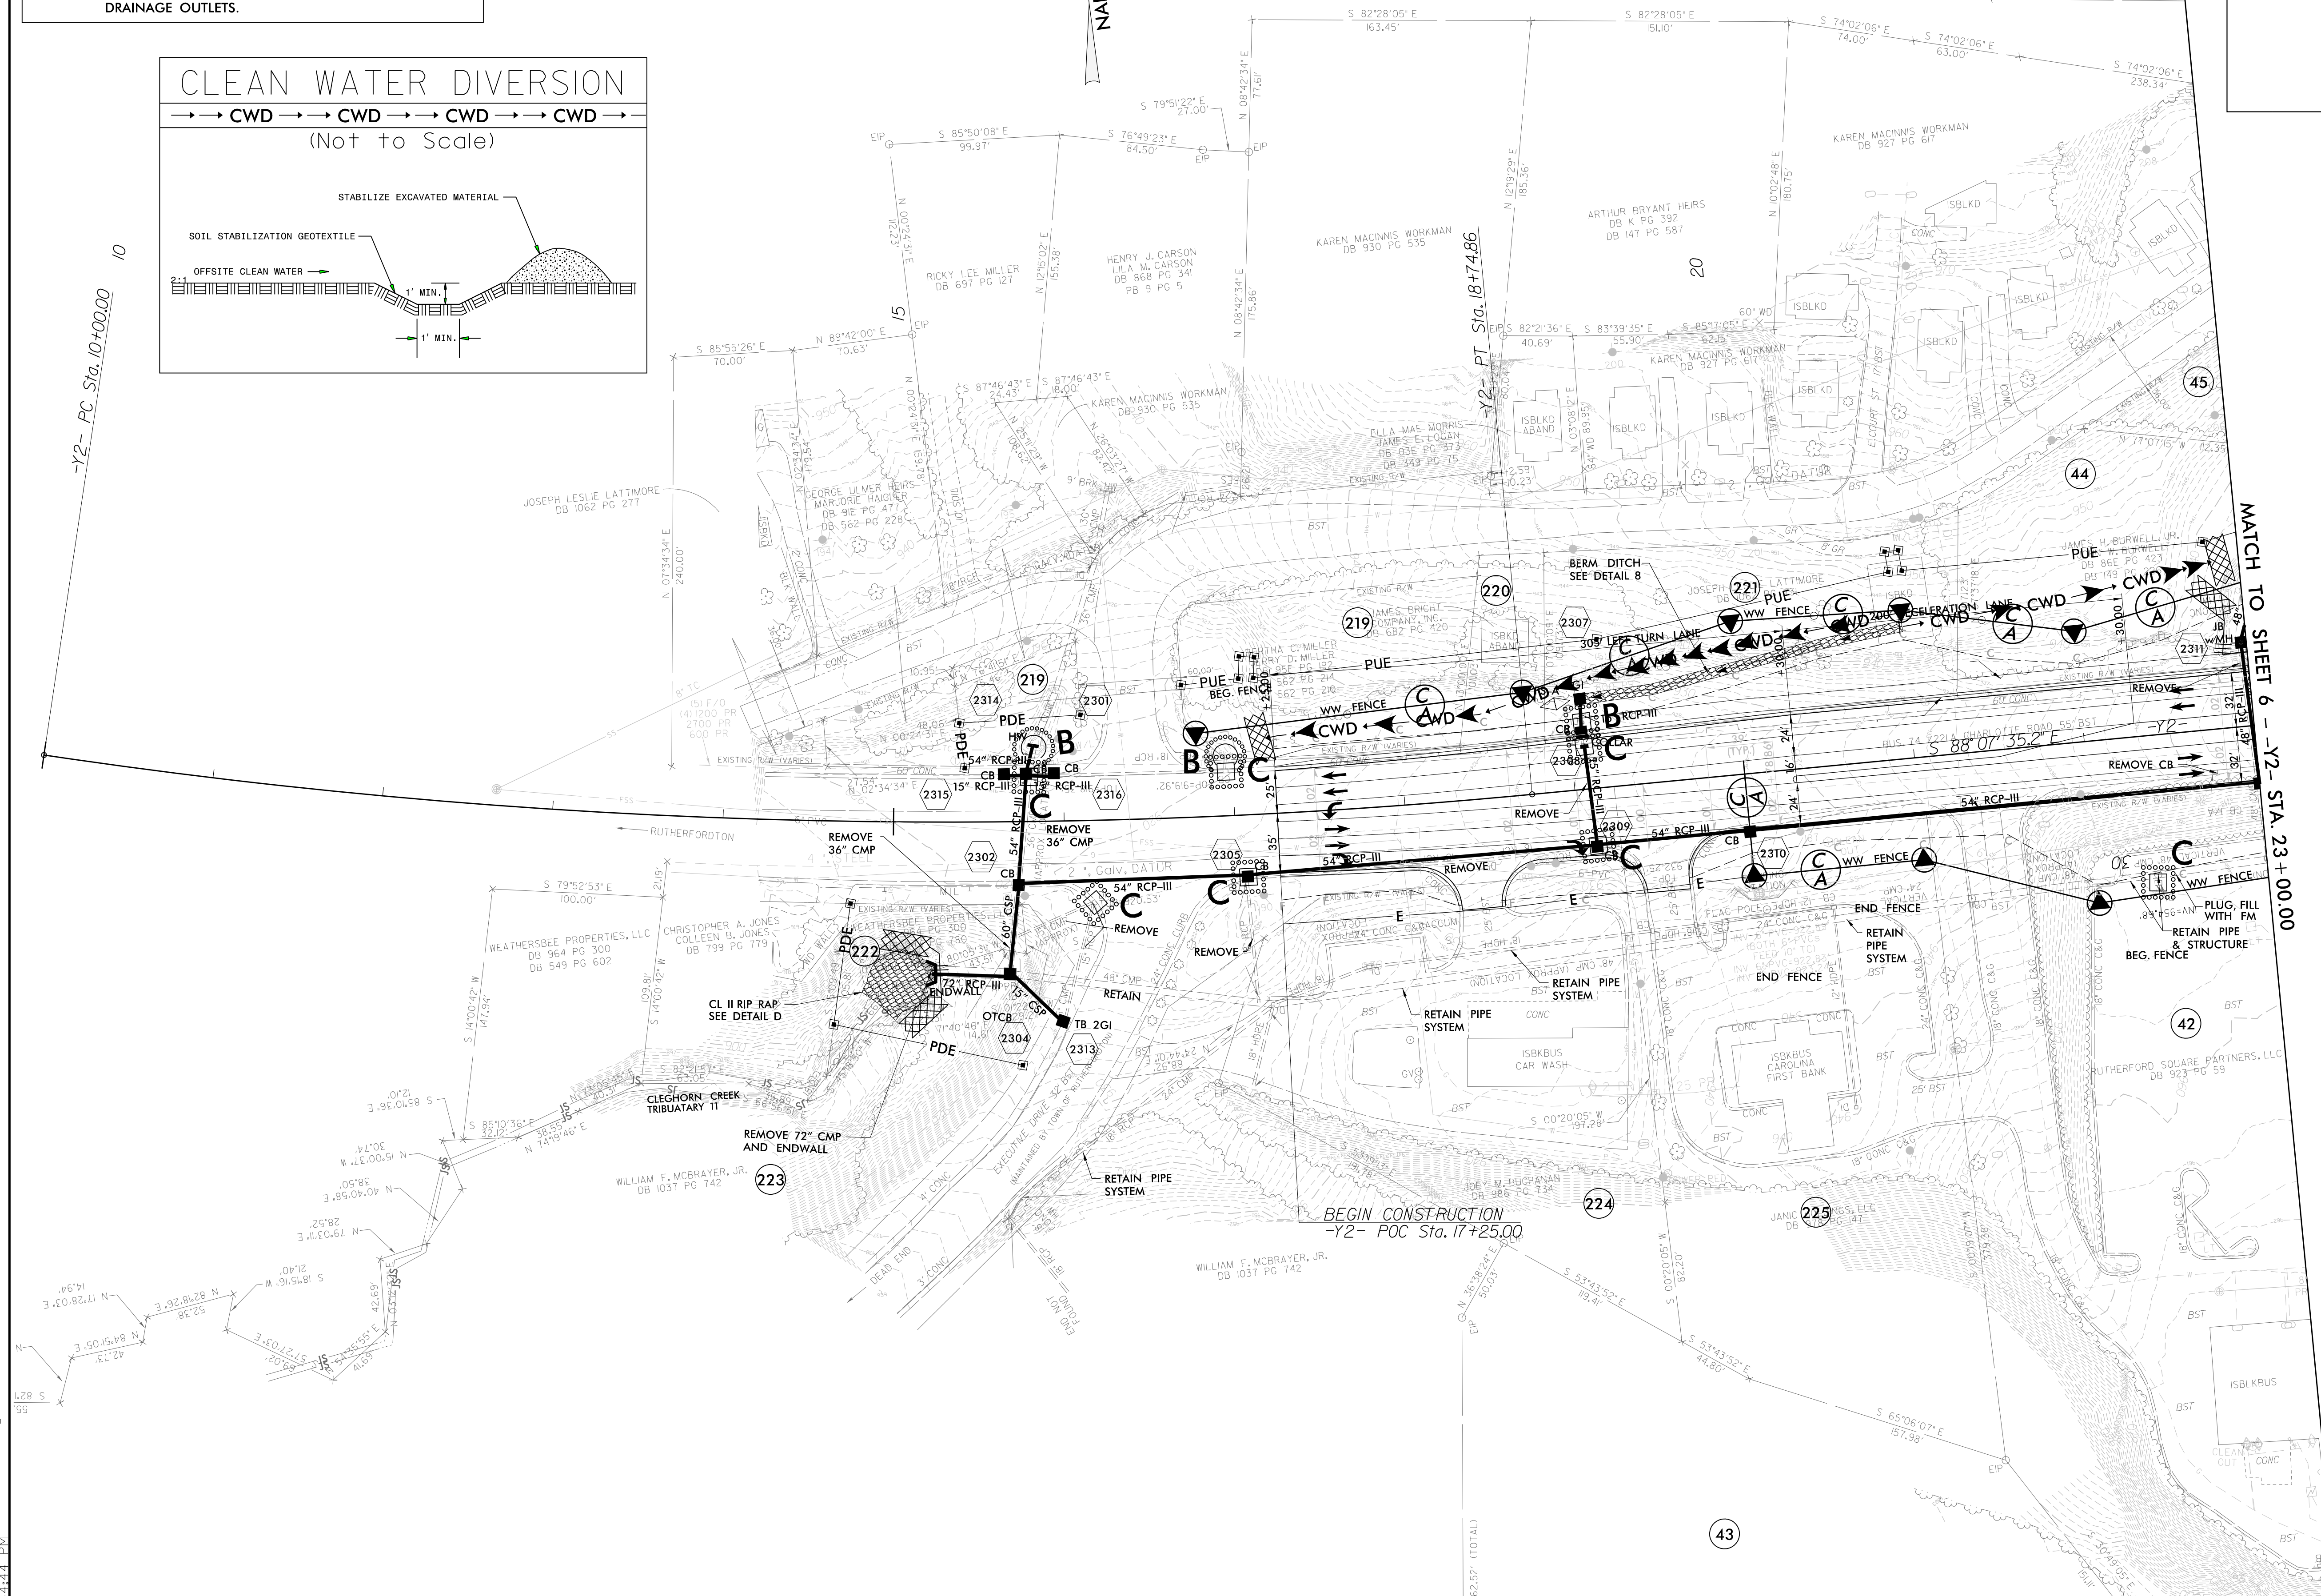

SEE SHEET 54 FOR -Y2- PROFILE
SEE SHEETS 2D-1 THRU 2D-7 FOR DRAINAGE DETAILS